


TYPE	YEAR	PROJECT NO.	SHEET NO.
R.O.W.	2014	NH-I-640-7(161)	5C
CONST.	2015	NH-I-640-7(161)	5C



KNOX CO.

47008-3150-44 (CONST.)

I-640

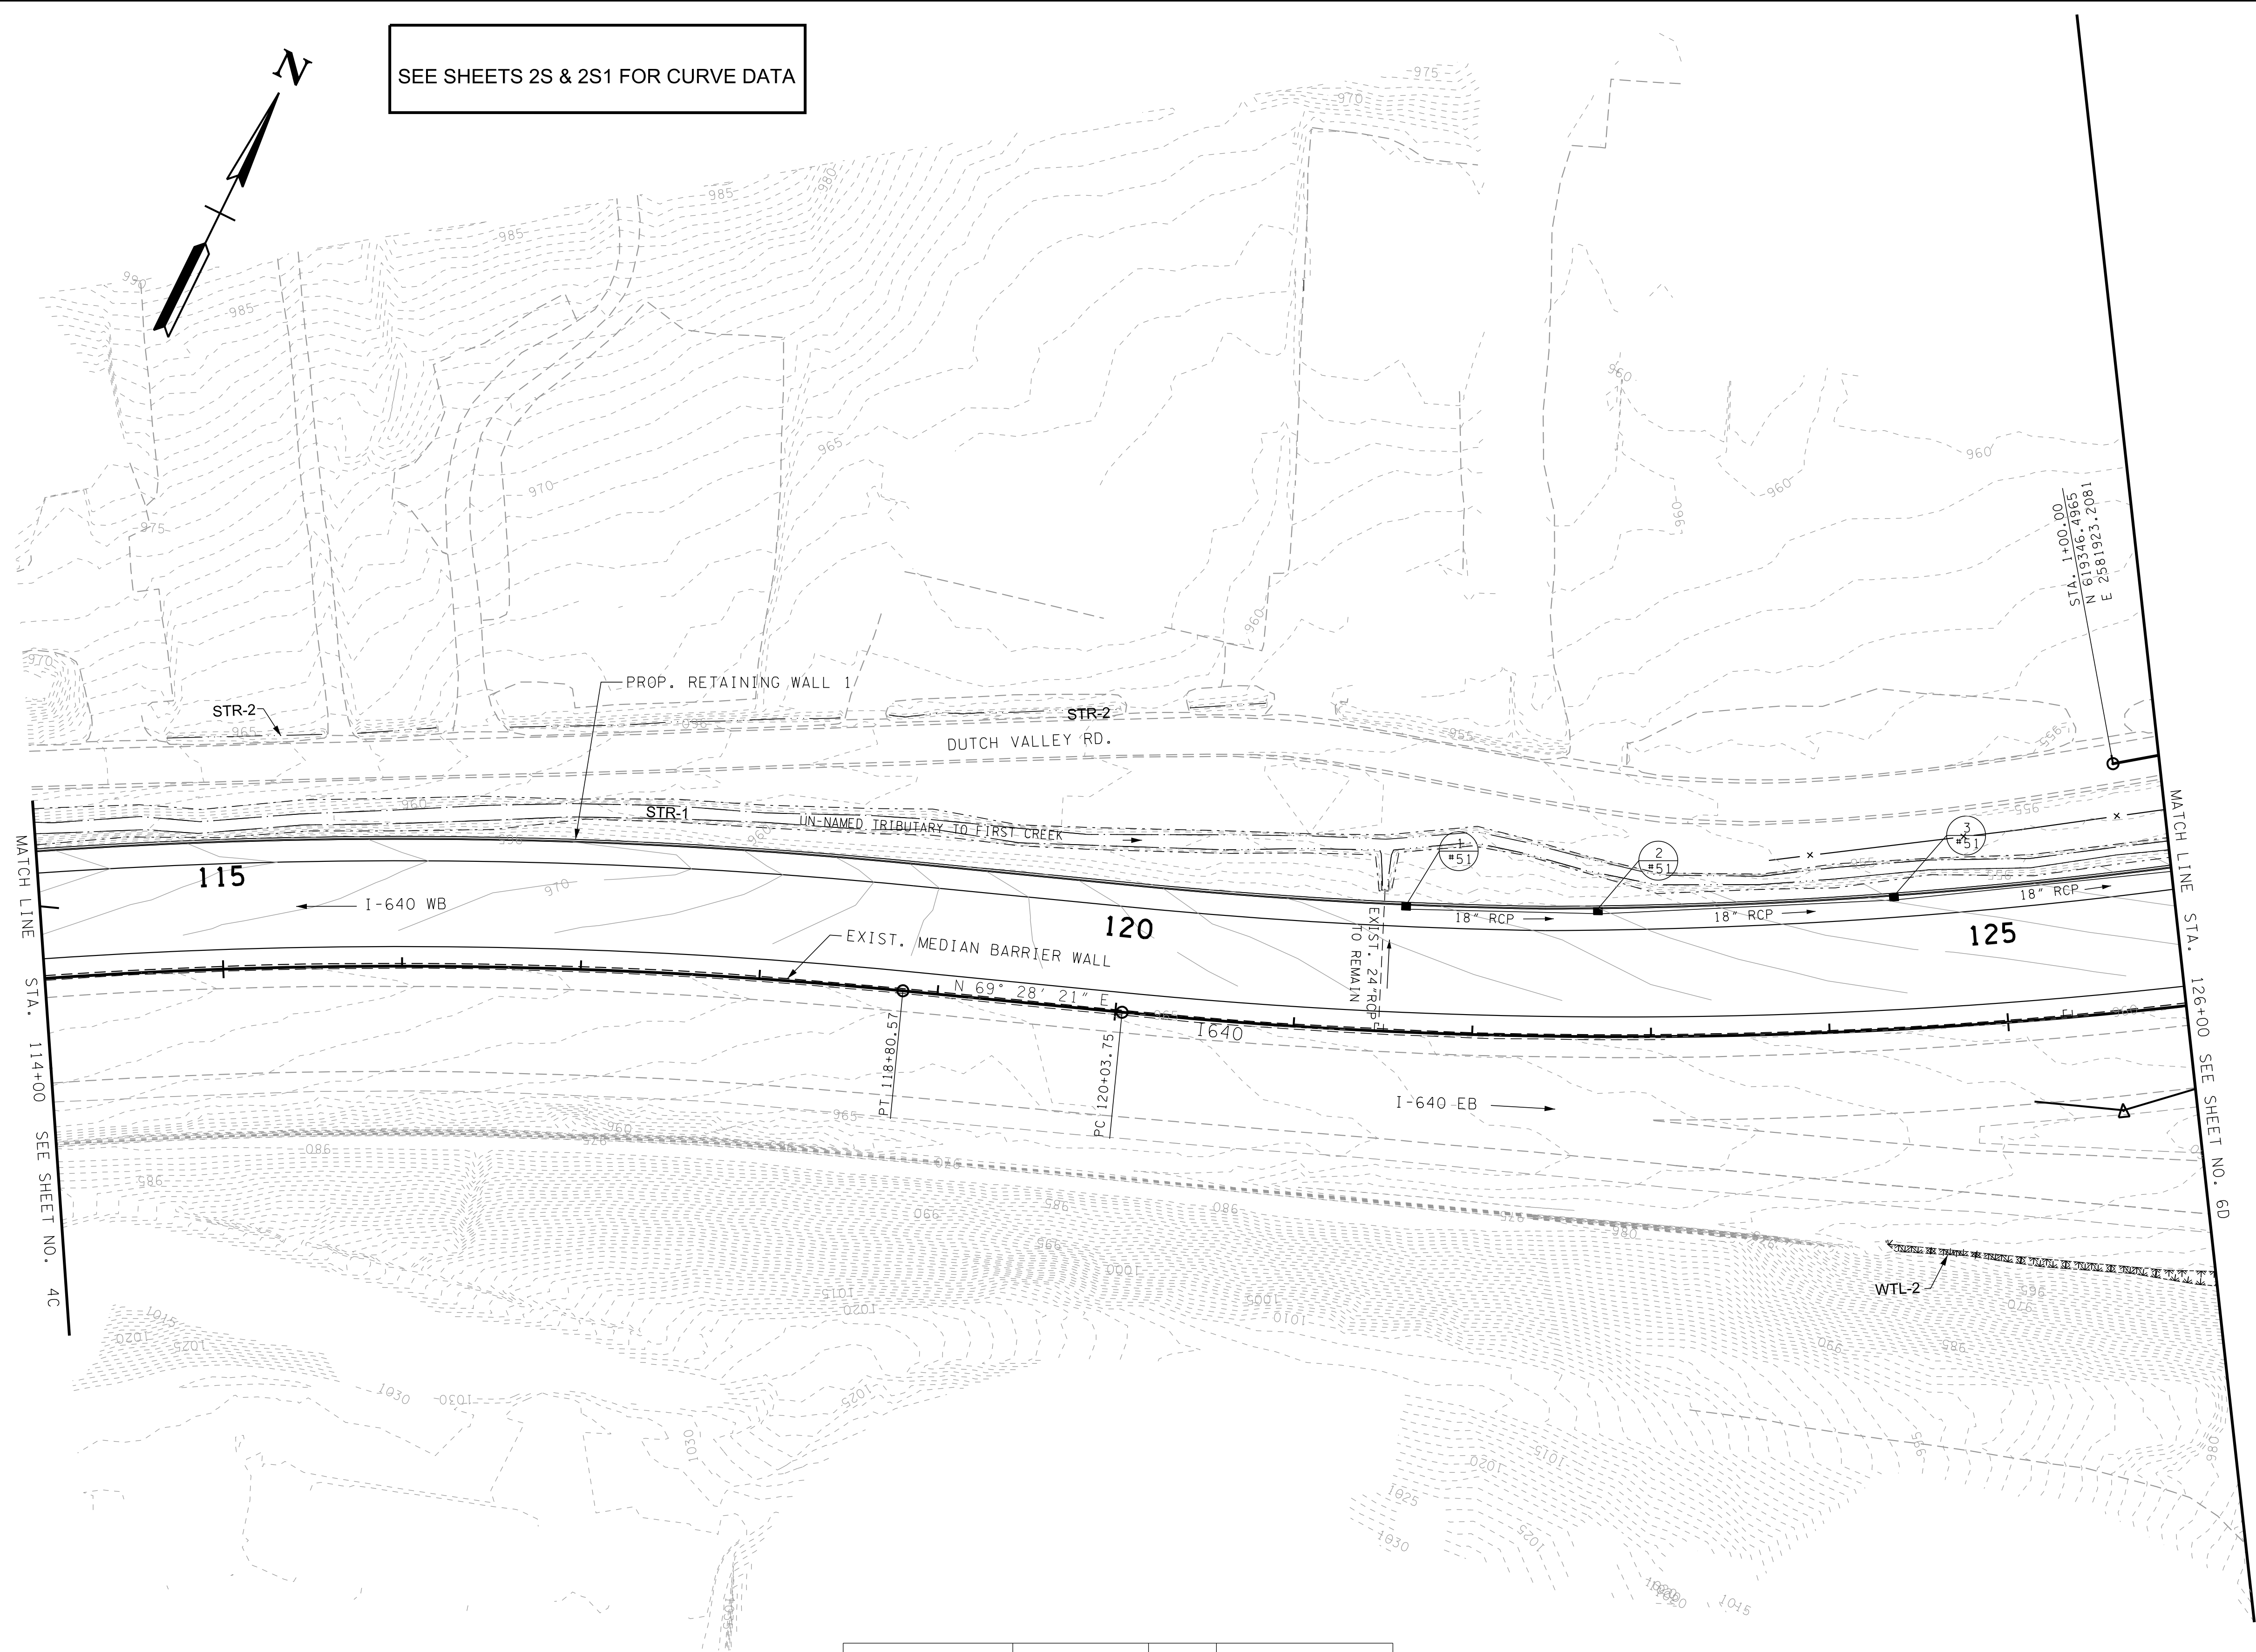

STRUCTURE LOCATION			ROAD NAME	TOP OR GRATE ELEV.	PIPE CULVERTS			
NO.	STATION	OFFSET			NO.	ELEV.	NO.	ELEV.
1	121+60.00	-71	1640	962.45	1	958.32	2	957.15
2	122+70.00	-71	1640	961.28	2	956.93	3	955.17
3	124+00.00	-74.64	1640	959.30	3	954.95	4	953.27

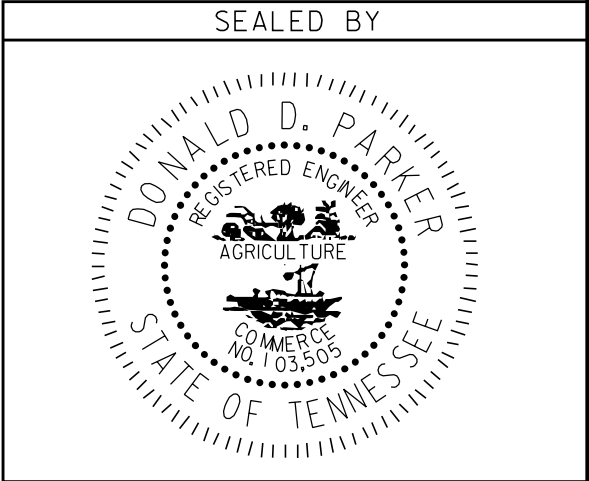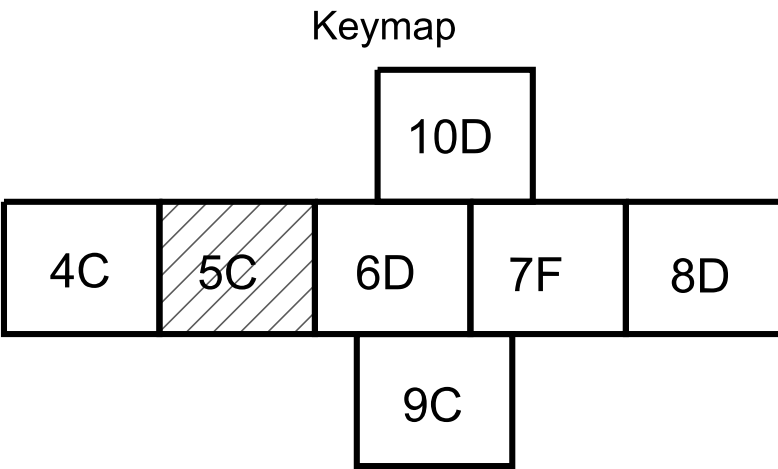

COORDINATES ARE NAD/83(1995), ARE DATUM ADJUSTED BY THE FACTOR OF 1.0001 AND TIED TO THE TGRN. ALL ELEVATIONS ARE REFERENCED TO THE NAVD 1988.

STATE OF TENNESSEE
DEPARTMENT OF TRANSPORTATION

PROP. GRADING
AND
DRAINAGE
I-640

STA. 114+00 TO STA. 126+00
SCALE: 1"= 50'