


SEE SHEETS 2S & 2S1 FOR
CURVE DATA



— DENOTES PROPOSED SLOPE EASEMENT
- - - - - DENOTES PROPOSED CONSTRUCTION EASEMENT

TYPE	YEAR	PROJECT NO.	SHEET NO.
R.O.W.	2014	NH-I-640-7(161)	6
CONST.	2015	NH-I-640-7(161)	6

KNOX CO. I-640
47008-3150-44 (CONST.)

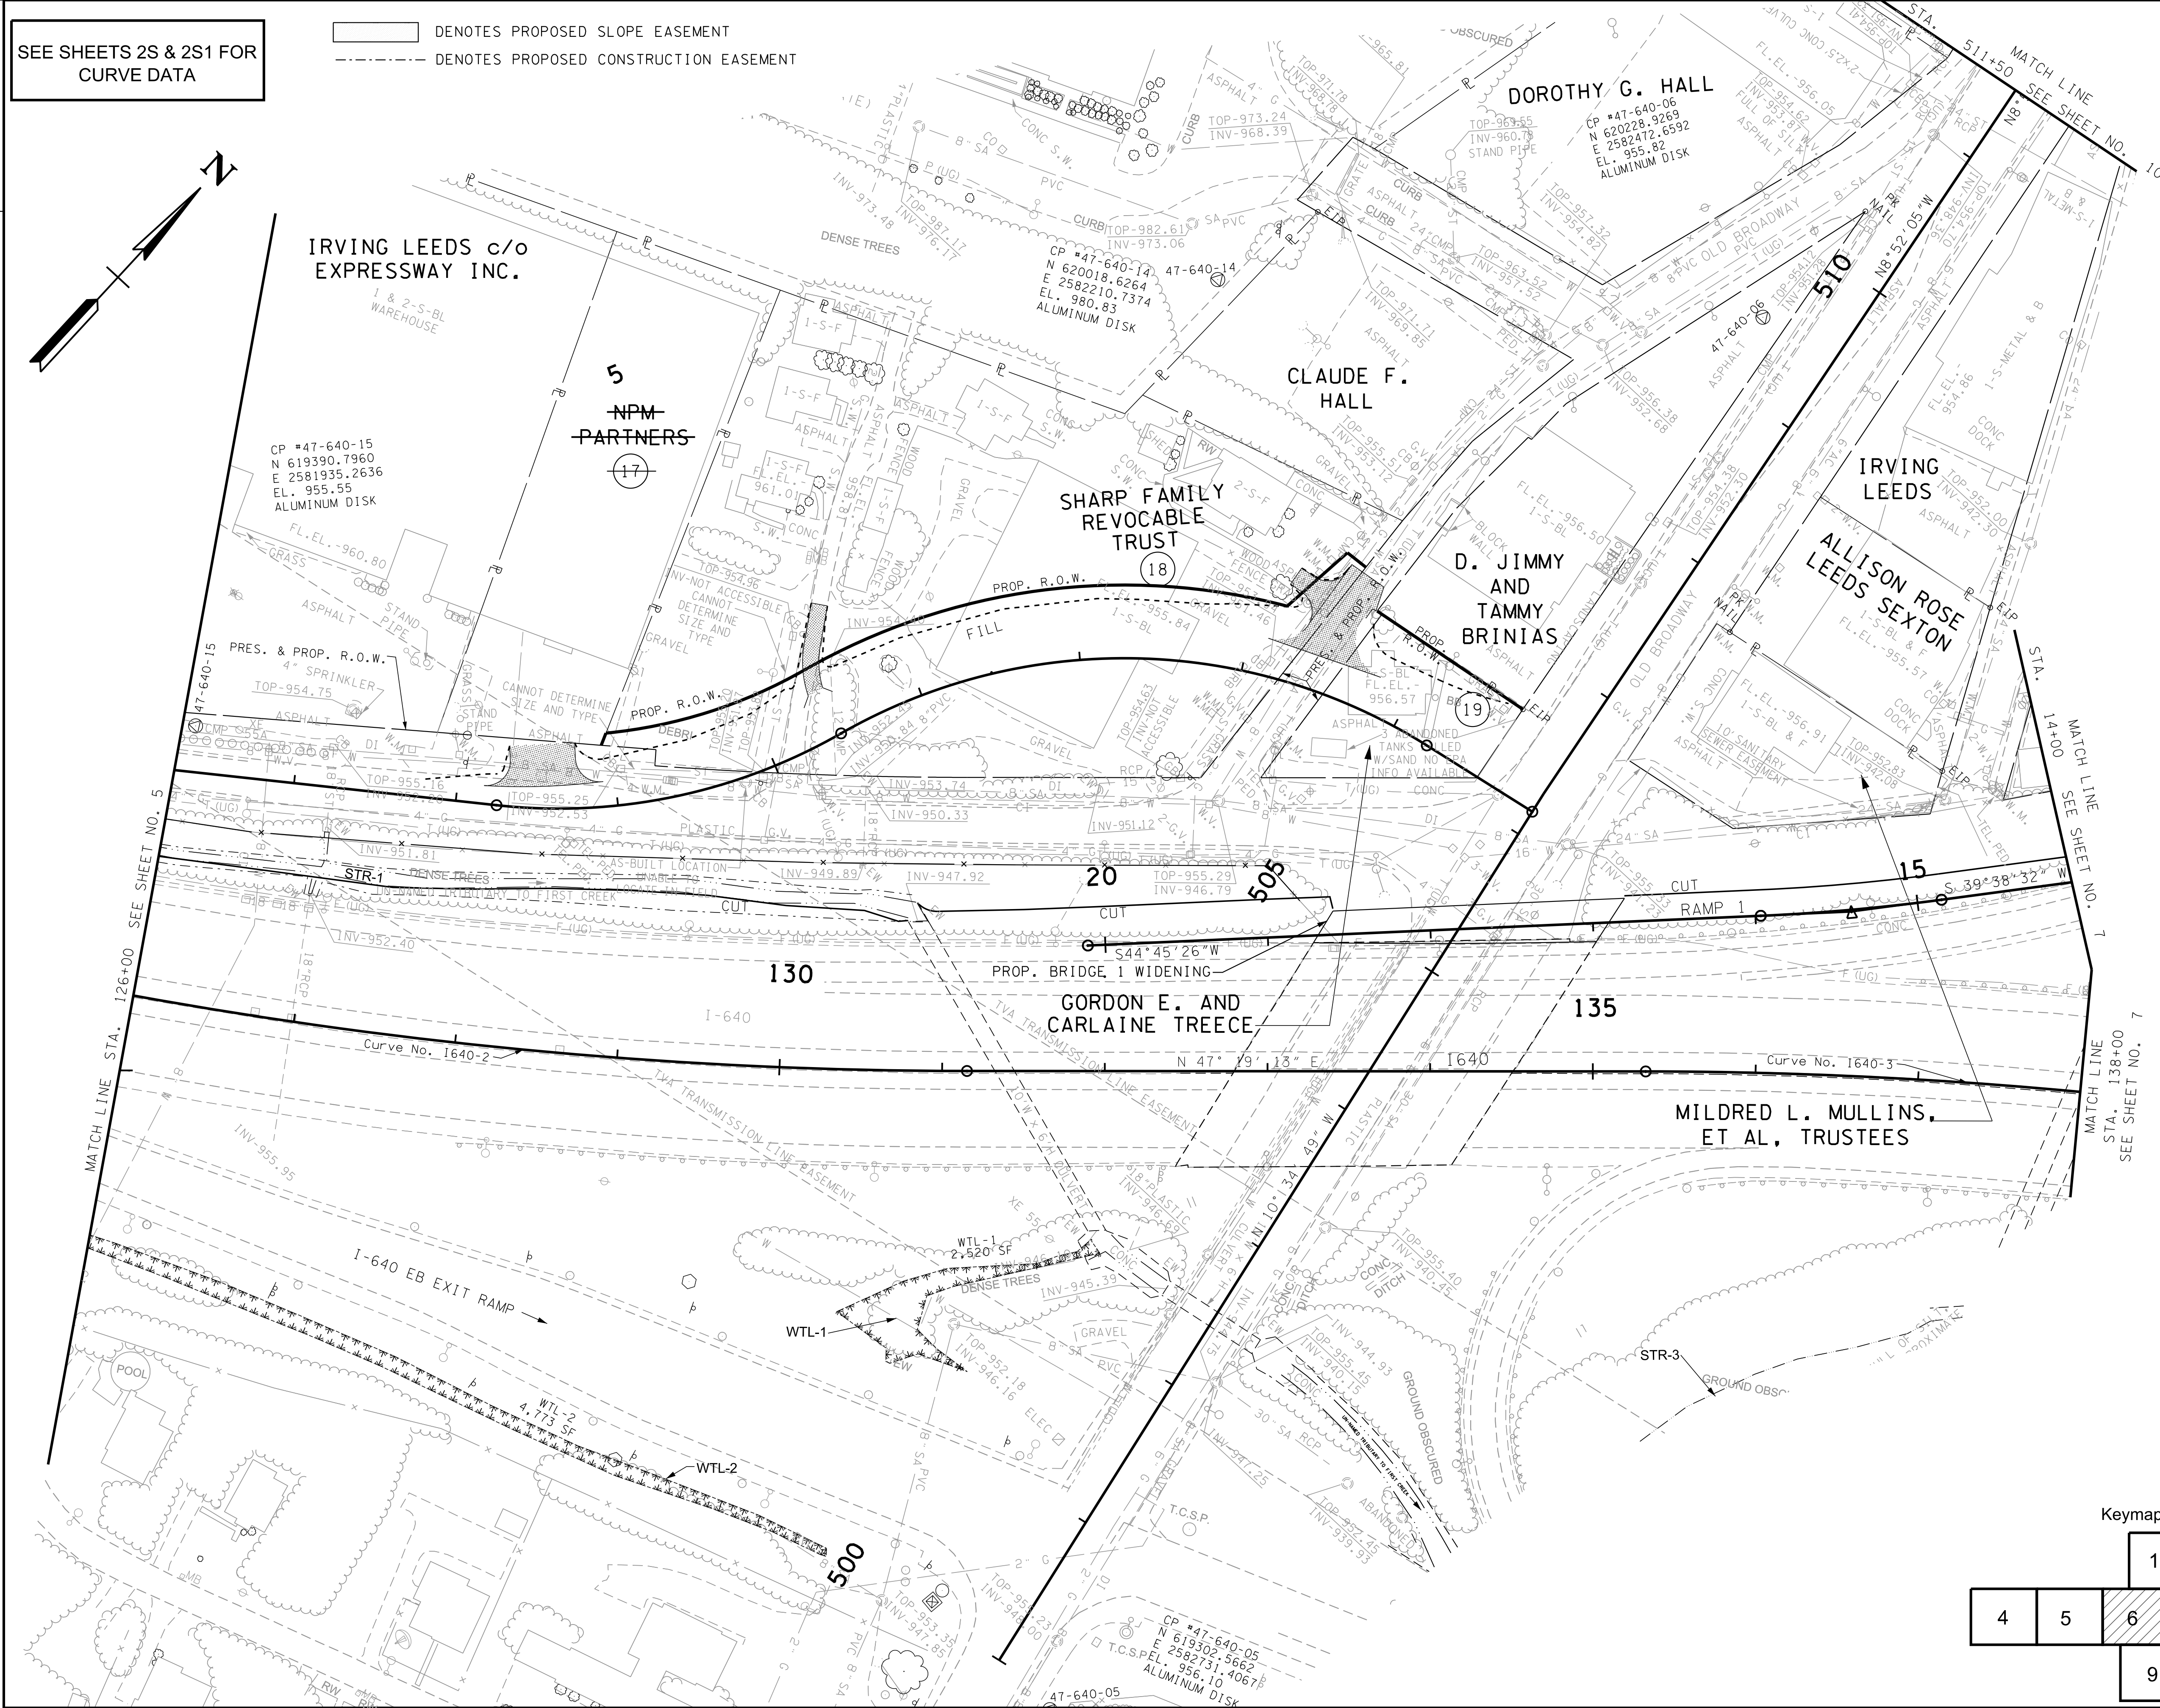

Keymap

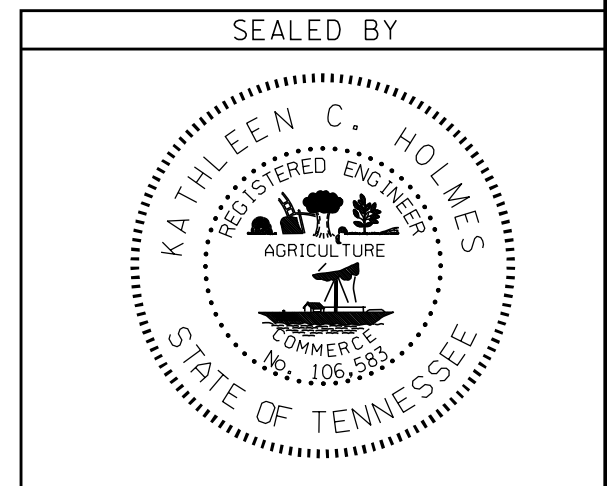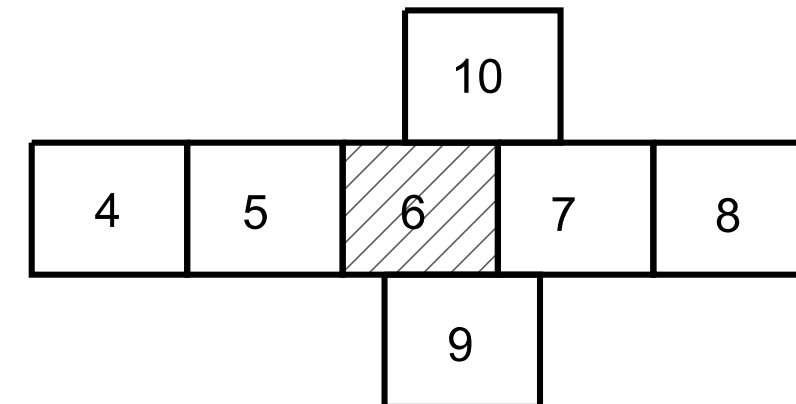

COORDINATES ARE NAD/83(1995),
ARE DATUM ADJUSTED BY THE
FACTOR OF 1.0001 AND TIED TO
THE TGRN. ALL ELEVATIONS ARE
REFERENCED TO THE NAVD 1988.

STATE OF TENNESSEE
DEPARTMENT OF TRANSPORTATION

**PRESENT
LAYOUT
I-640, OLD BWAY.**

SCALE: 1"= 50'