
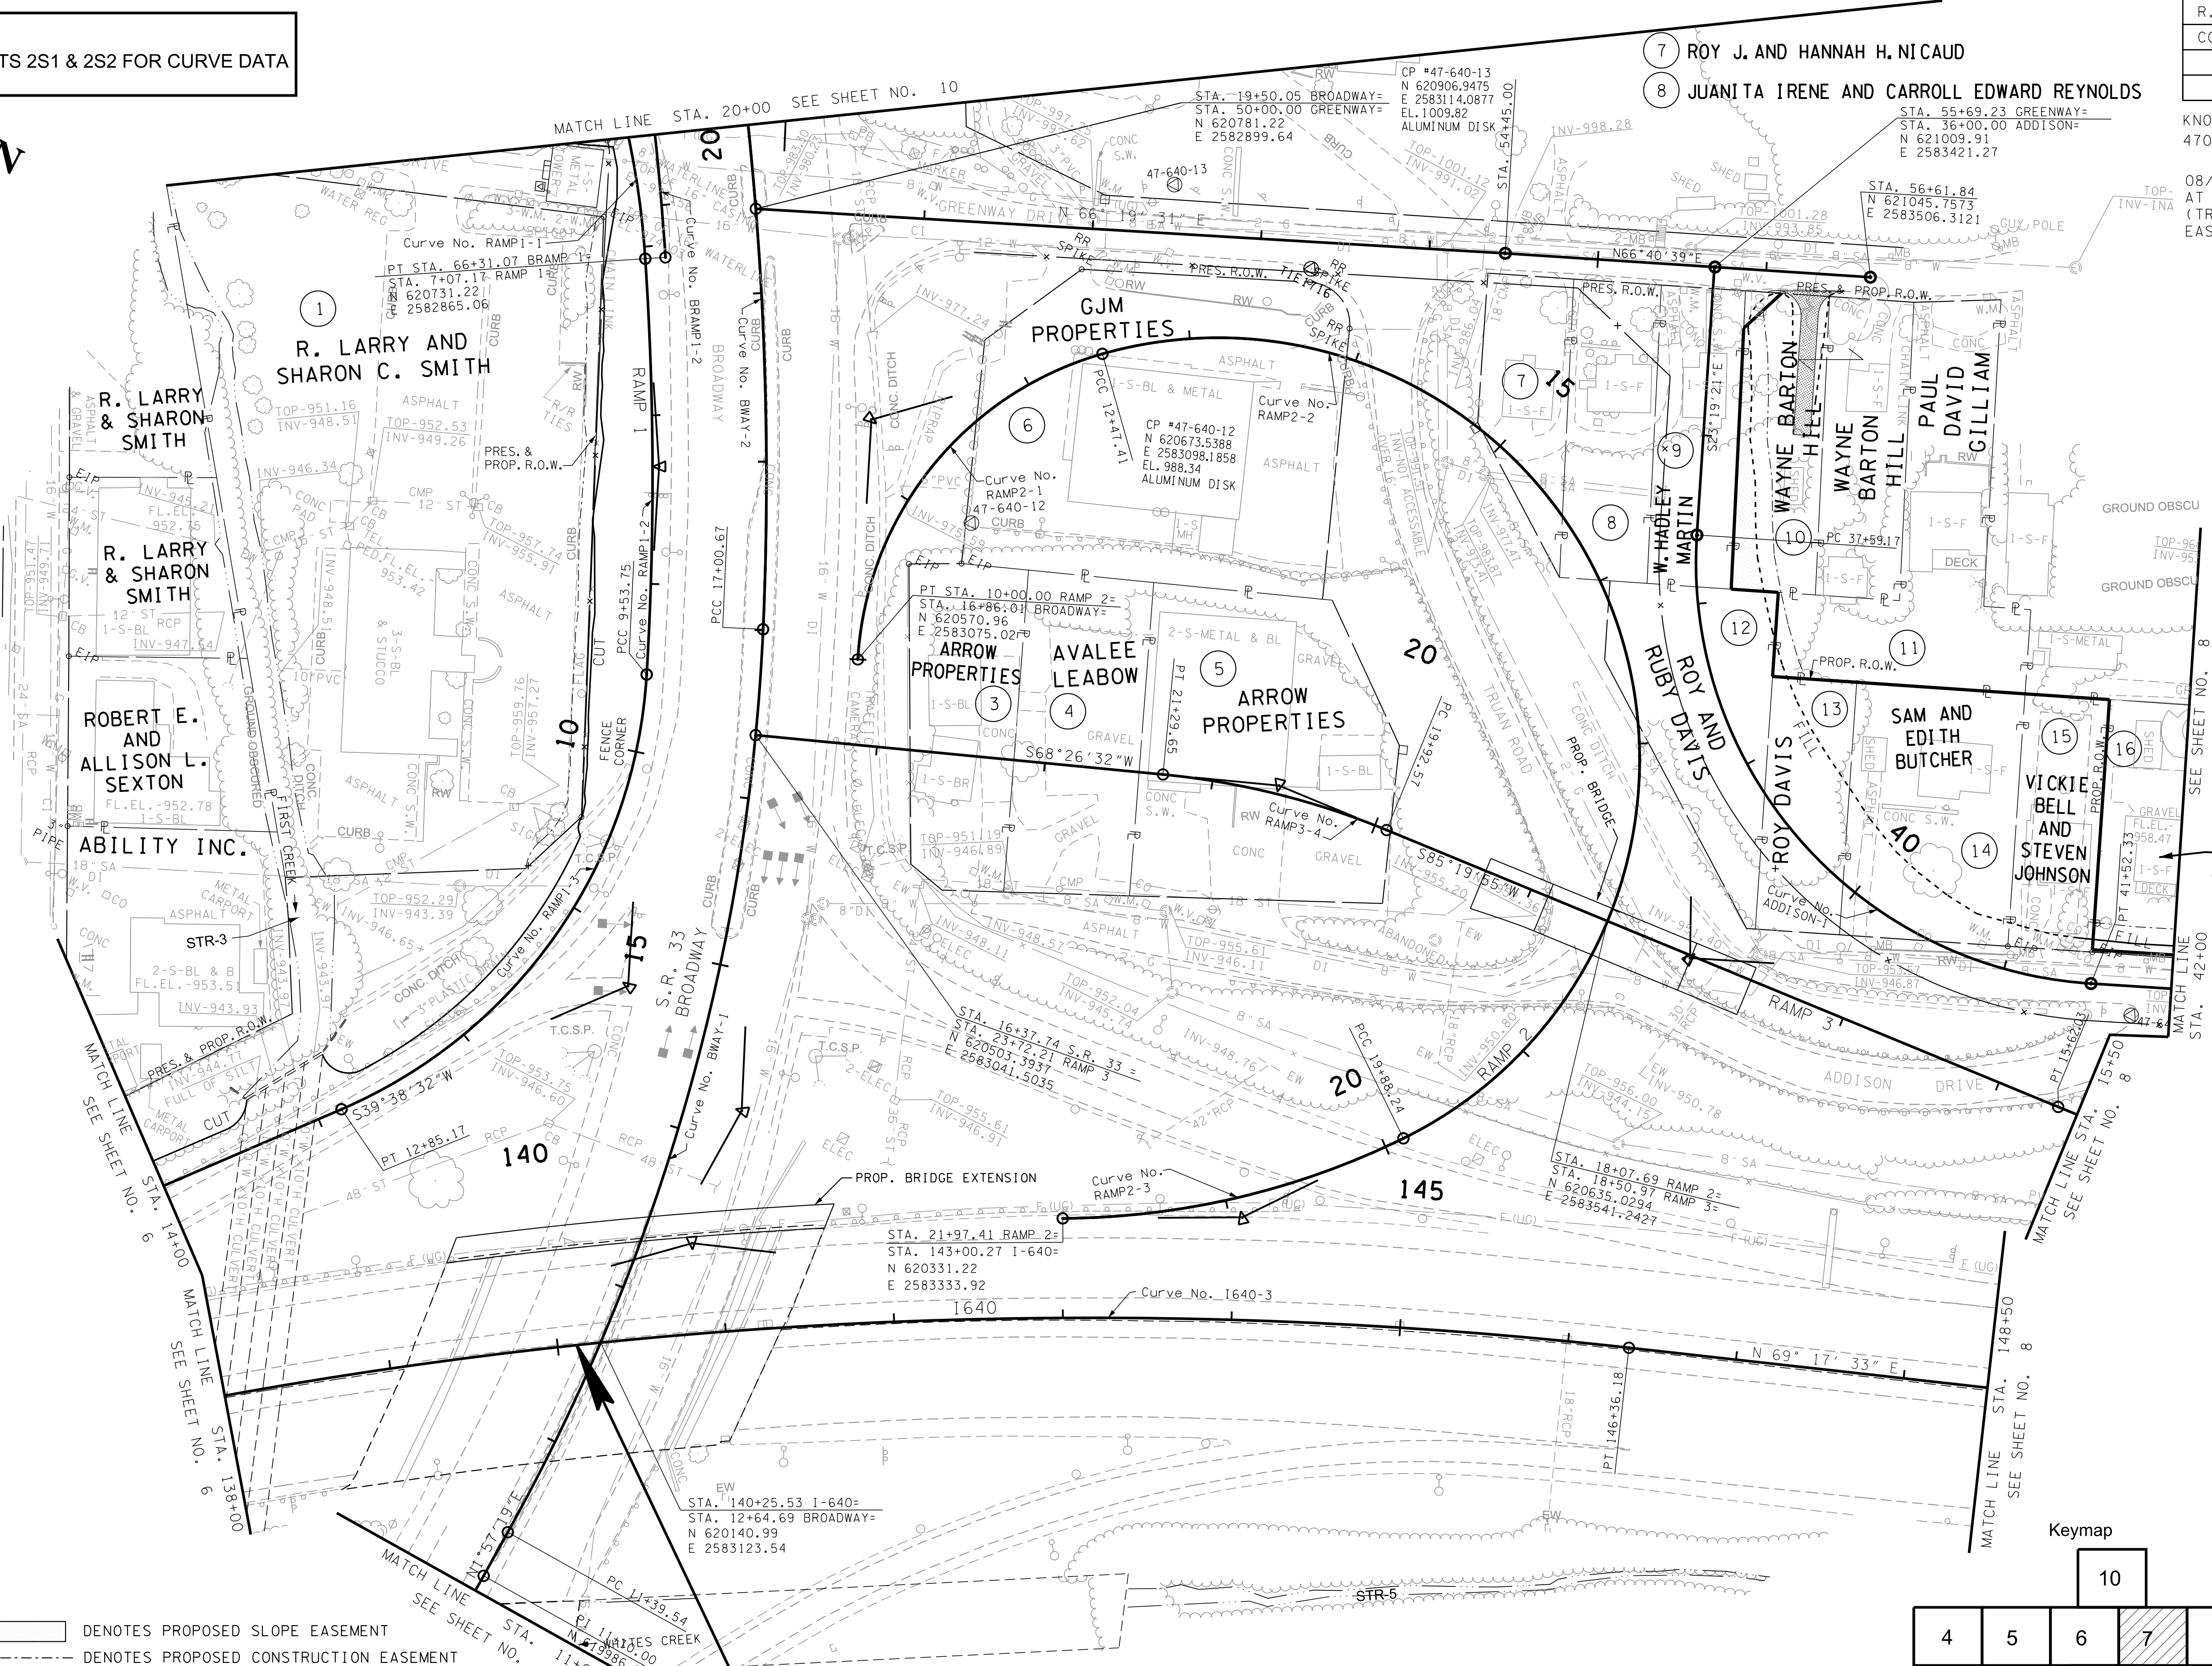


SEE SHEETS 2S1 & 2S2 FOR CURVE DATA

TYPE	YEAR	PROJECT NO.	SHEET NO.
R.O.W.	2014	NH-I-640-7(161)	7
CONST.	2015	NH-I-640-7(161)	7


KNOX CO. I-640
47008-3150-44 (CONST.)

08/14/2014; ADDED DRIVEWAY
AT STA. 56+27 GREENWAY DRIVE
(TRACT 10). ELIMINATED SLOPE
EASEMENT ON TRACT 1.

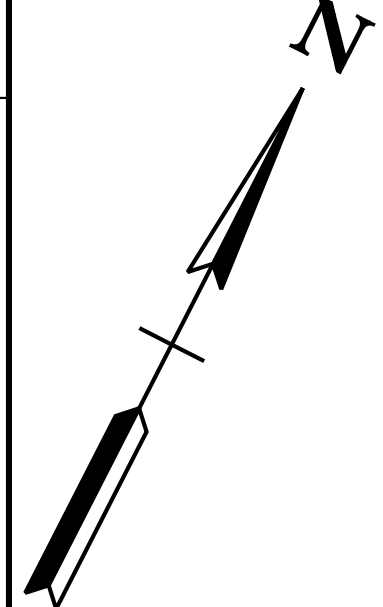


SANDRA JEAN BANKS

Keymap

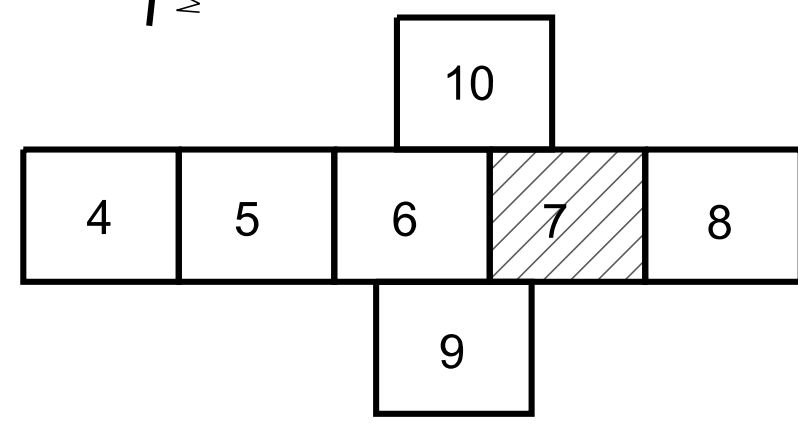

- DENOTES PROPOSED SLOPE EASEMENT
- DENOTES PROPOSED CONSTRUCTION EASEMENT
- XX DENOTES PROPOSED CONTROLLED ACCESS FENCE

BEGIN PROJECT NH-I-640-7(161) (R.O.W.)
STA. 140+11.27 & I-640

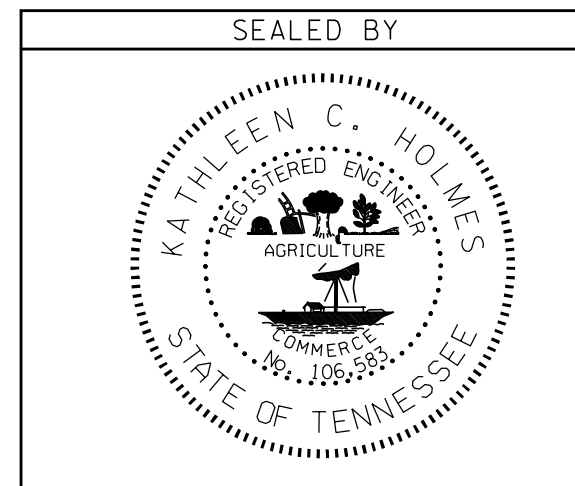

COORDINATES ARE NAD(83)(995),
ARE DATUM ADJUSTED BY THE
FACTOR OF 1.0001 AND TIED TO
THE TGRN. ALL ELEVATIONS ARE
REFERENCED TO THE NAVD 1988.

STATE OF TENNESSEE
DEPARTMENT OF TRANSPORTATION

PRESENT
LAY-OUT
I-640

STA. 140+11.27 TO STA. 148+50
SCALE: 1"= 50'