


TYPE	YEAR	PROJECT NO.	SHEET NO.
R.O.W.	2014	NH-I-640-7(161)	7A
CONST.	2015	NH-I-640-7(161)	7A

KNOX CO. I-640
47008-3150-44 (CONST.)

08/14/2014; ADDED DRIVEWAY
AT STA. 56+27 GREENWAY DRIVE

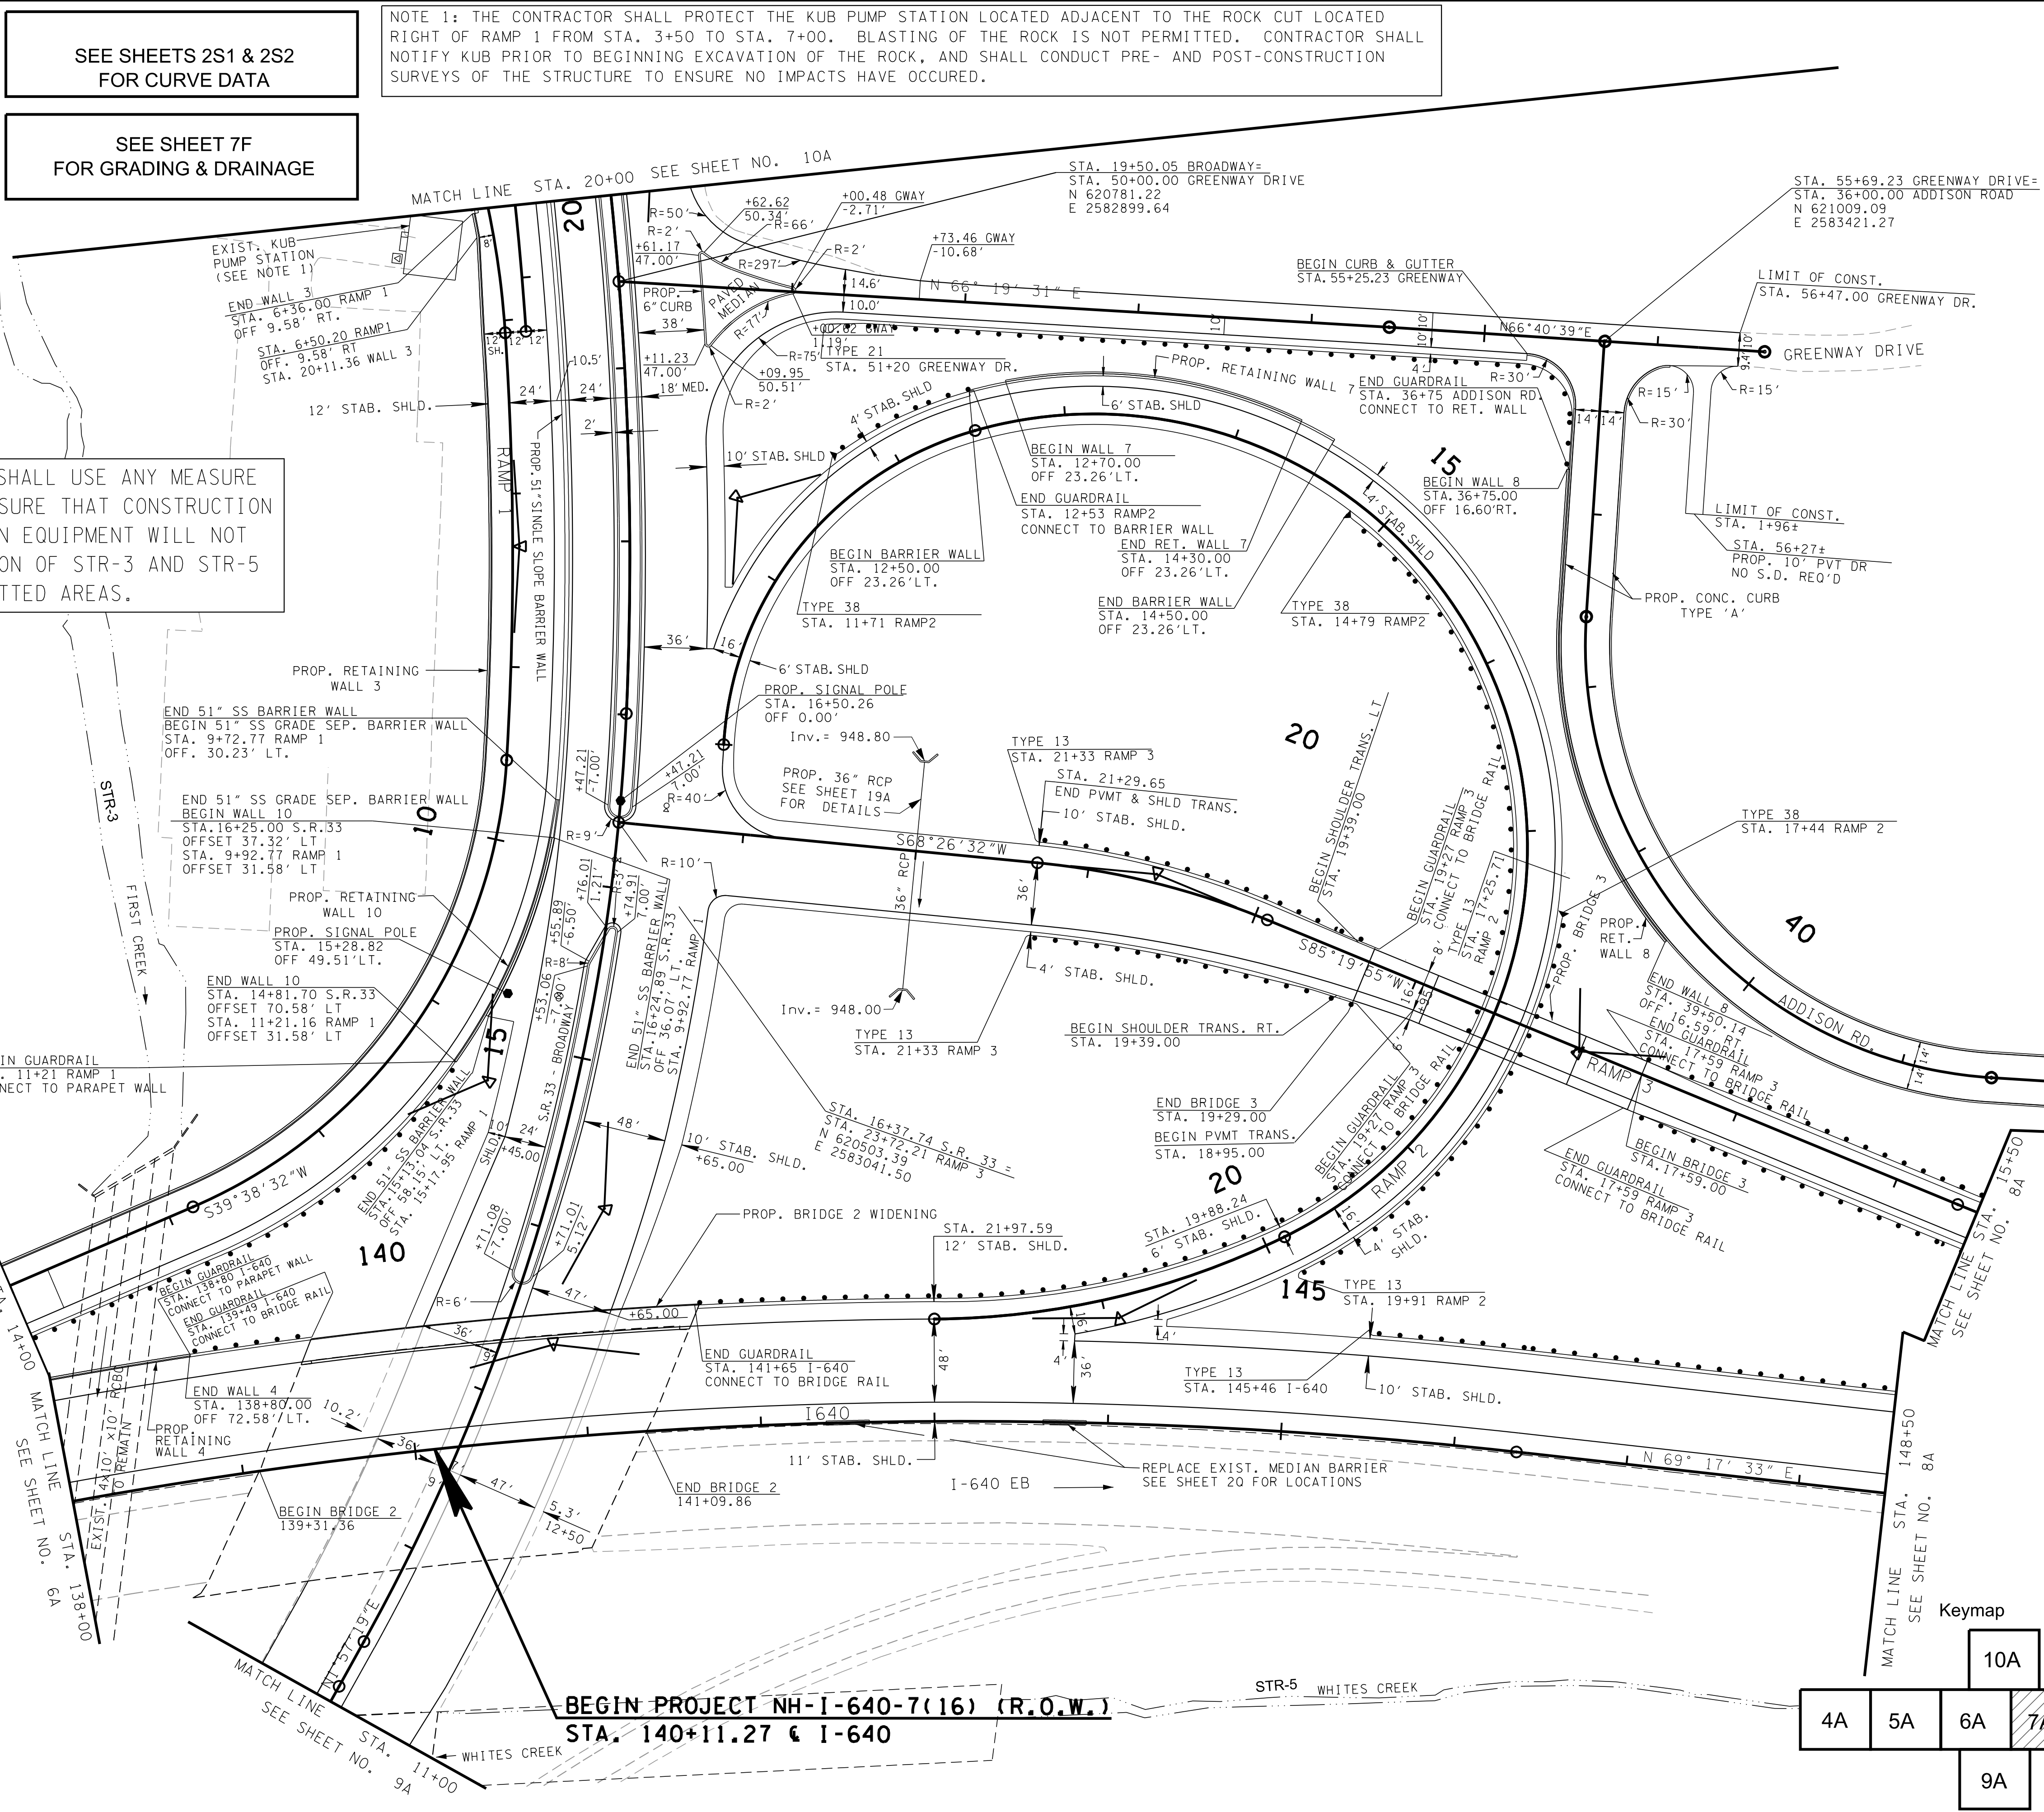

SEE SHEETS 2S1 & 2S2
FOR CURVE DATA



SEE SHEET 7F
FOR GRADING & DRAINAGE

NOTE: THE CONTRACTOR SHALL USE ANY MEASURE
NECESSARY TO ENSURE THAT CONSTRUCTION
AND CONSTRUCTION EQUIPMENT WILL NOT
ENTER ANY PORTION OF STR-3 AND STR-5
EXCEPT AT PERMITTED AREAS.

NOTE: THE CONTRACTOR SHALL PROTECT THE KUB PUMP STATION LOCATED ADJACENT TO THE ROCK CUT LOCATED
RIGHT OF RAMP 1 FROM STA. 3+50 TO STA. 7+00. BLASTING OF THE ROCK IS NOT PERMITTED. CONTRACTOR SHALL
NOTIFY KUB PRIOR TO BEGINNING EXCAVATION OF THE ROCK, AND SHALL CONDUCT PRE- AND POST-CONSTRUCTION
SURVEYS OF THE STRUCTURE TO ENSURE NO IMPACTS HAVE OCCURED.

SEE SHEET NO. 8A
MATCH LINE STA. 42+00

Keymap

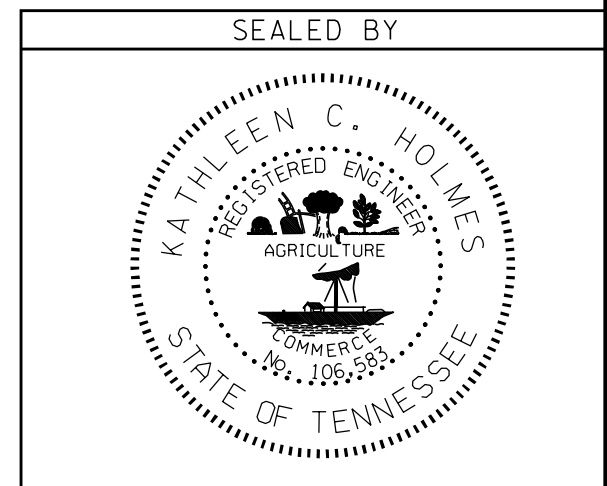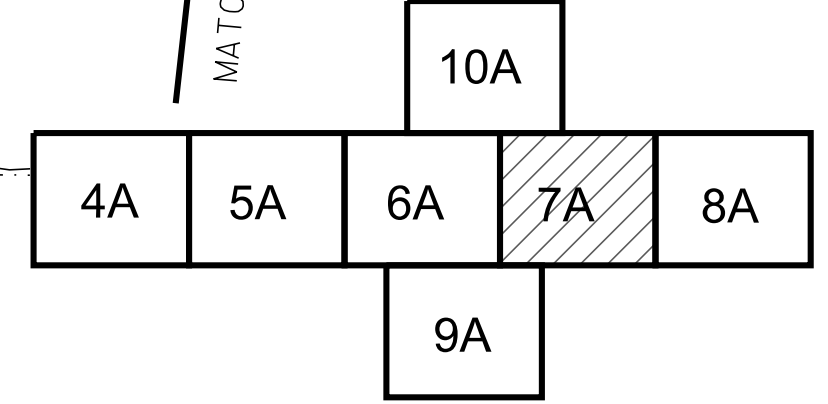

COORDINATES ARE NAD(83) (1995),
ARE DATUM ADJUSTED BY THE
FACTOR OF 1.0001 AND TIED TO
THE TGRN. ALL ELEVATIONS ARE
REFERENCED TO THE NAVD 1988.

STATE OF TENNESSEE
DEPARTMENT OF TRANSPORTATION

**PROPOSED
LAY-OUT
I-640**
STA. 138+00 TO STA. 148+50
SCALE: 1"= 50'