


TYPE	YEAR	PROJECT NO.	SHEET NO.
R.O.W.	2014	NH-I-640-7(161)	7C
CONST.	2015	NH-I-640-7(161)	7C

KNOX CO. I-640
47008-3150-44 (CONST.)

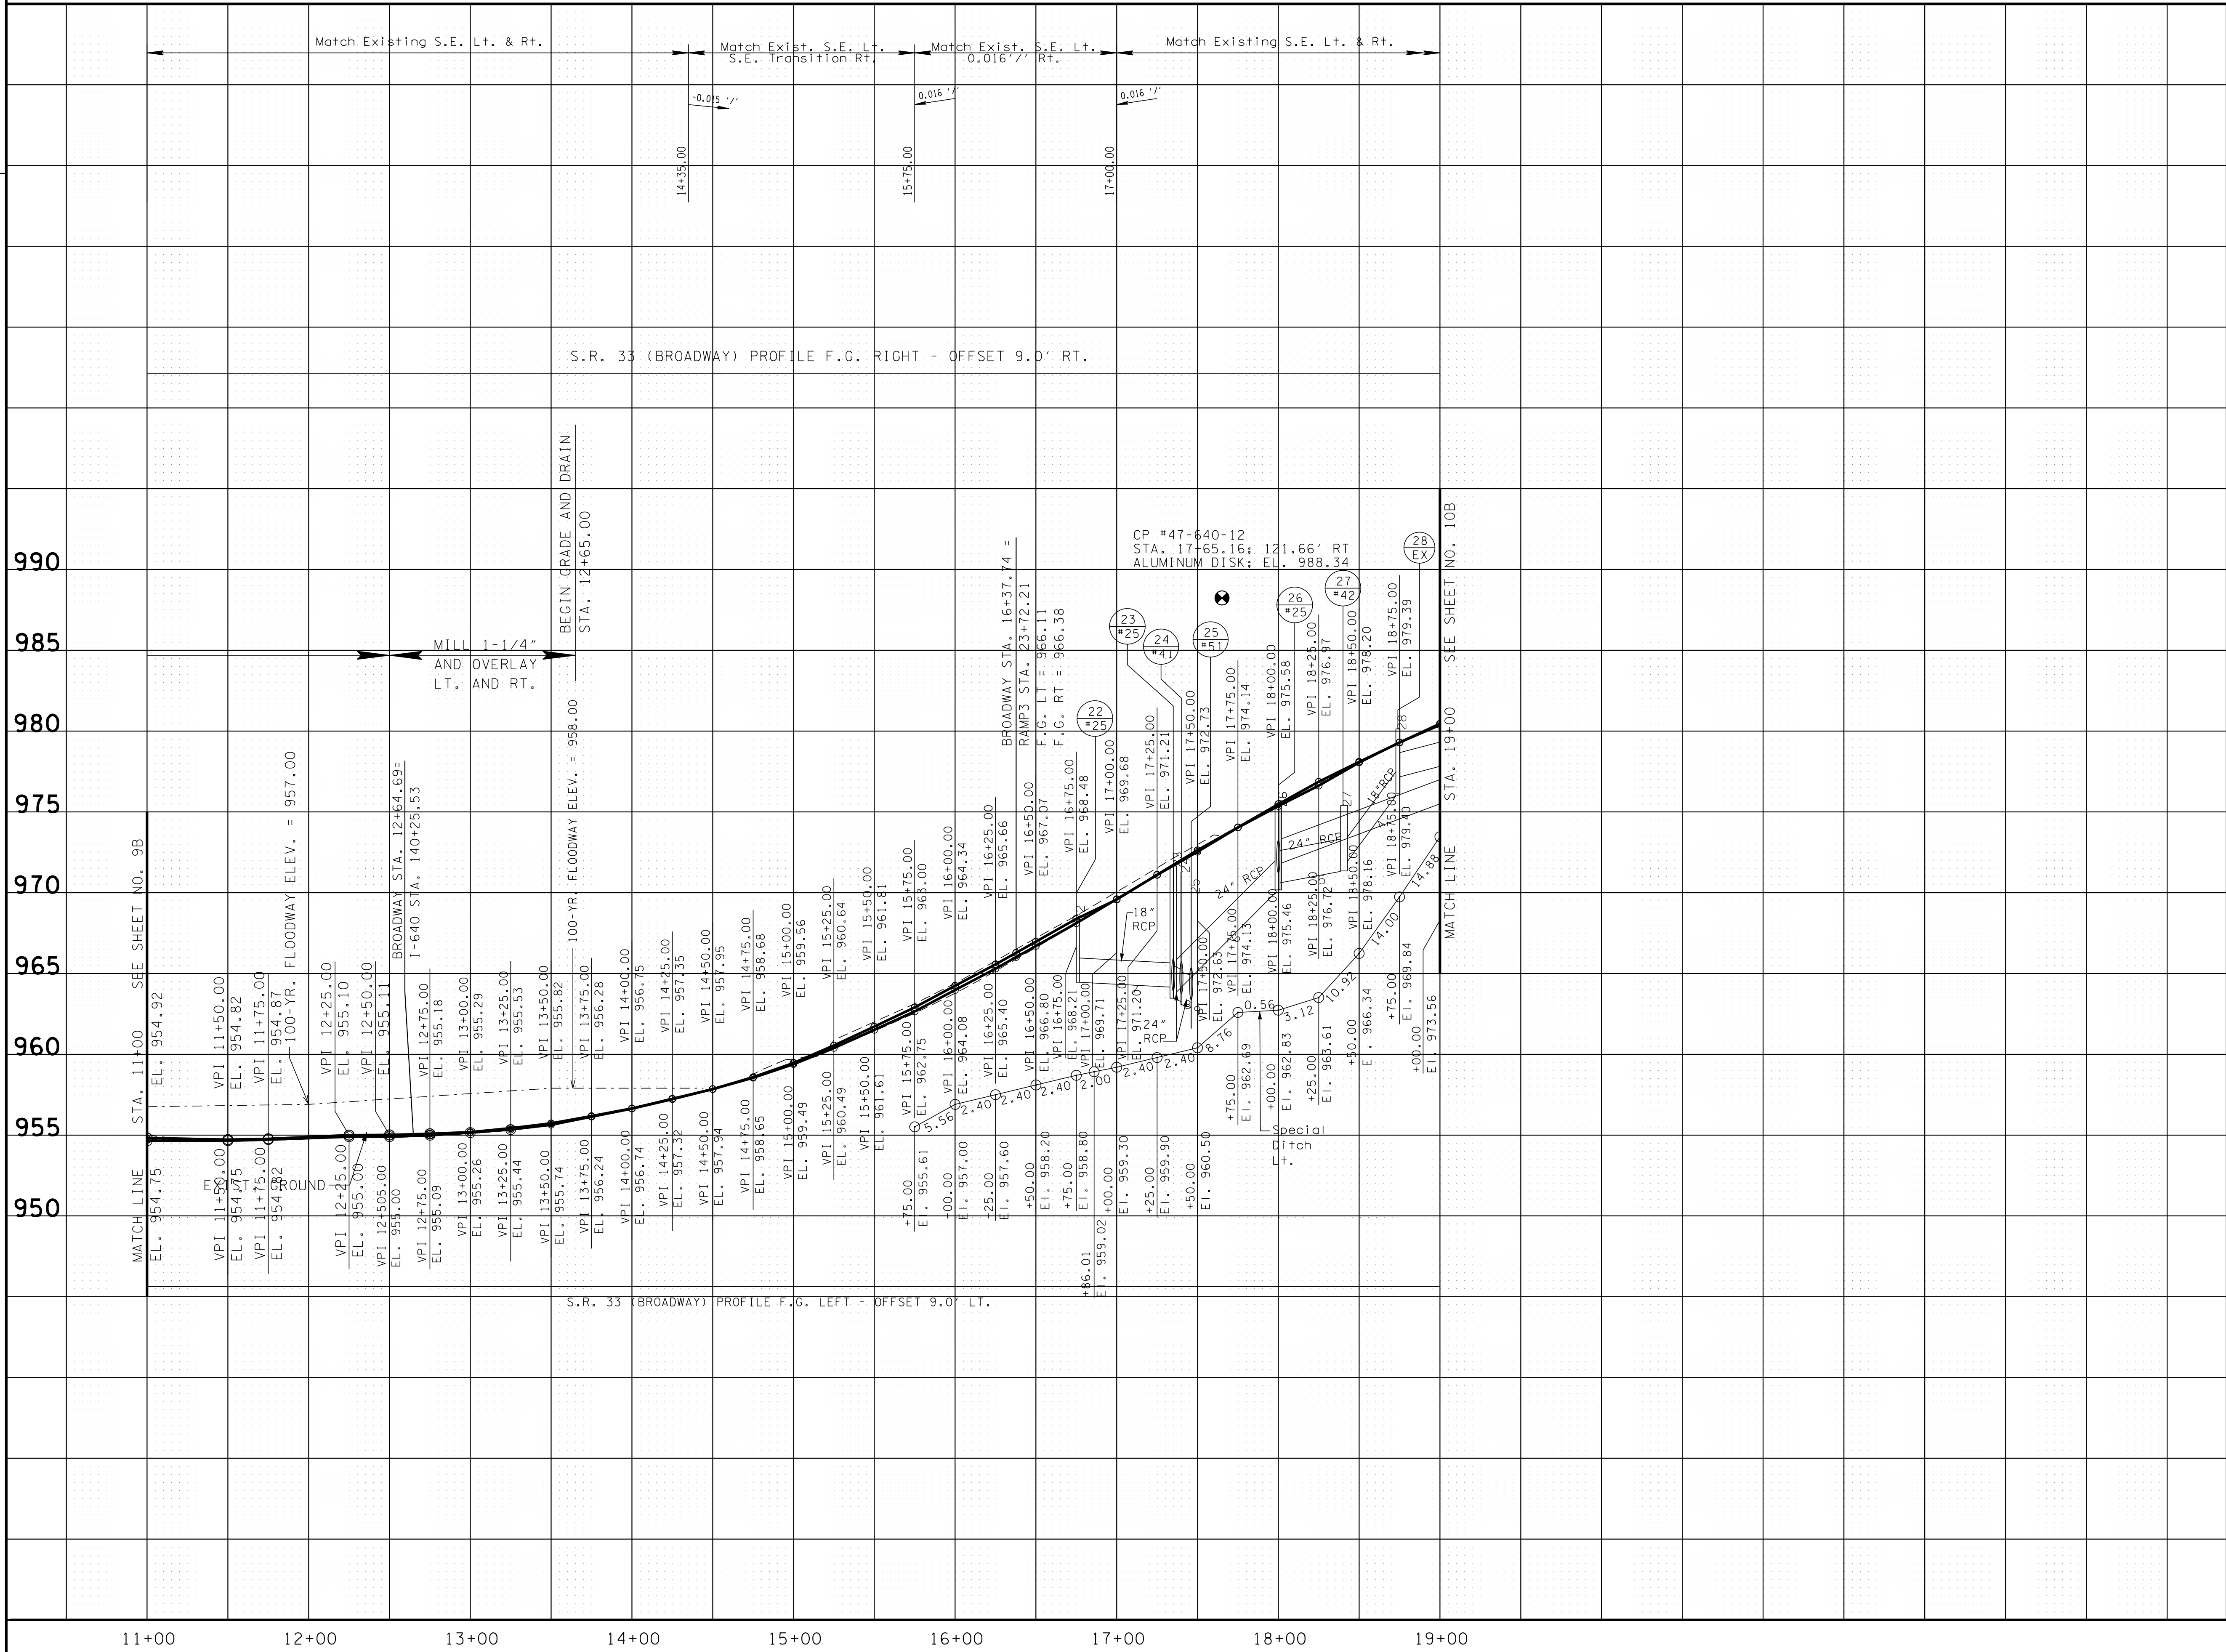

STATE OF TENNESSEE
DEPARTMENT OF TRANSPORTATION

PROFILE
S.R. 33

STA. 11+00 TO STA. 19+00

SCALE: 1" = 50' HORIZ
1" = 5' VERT.