


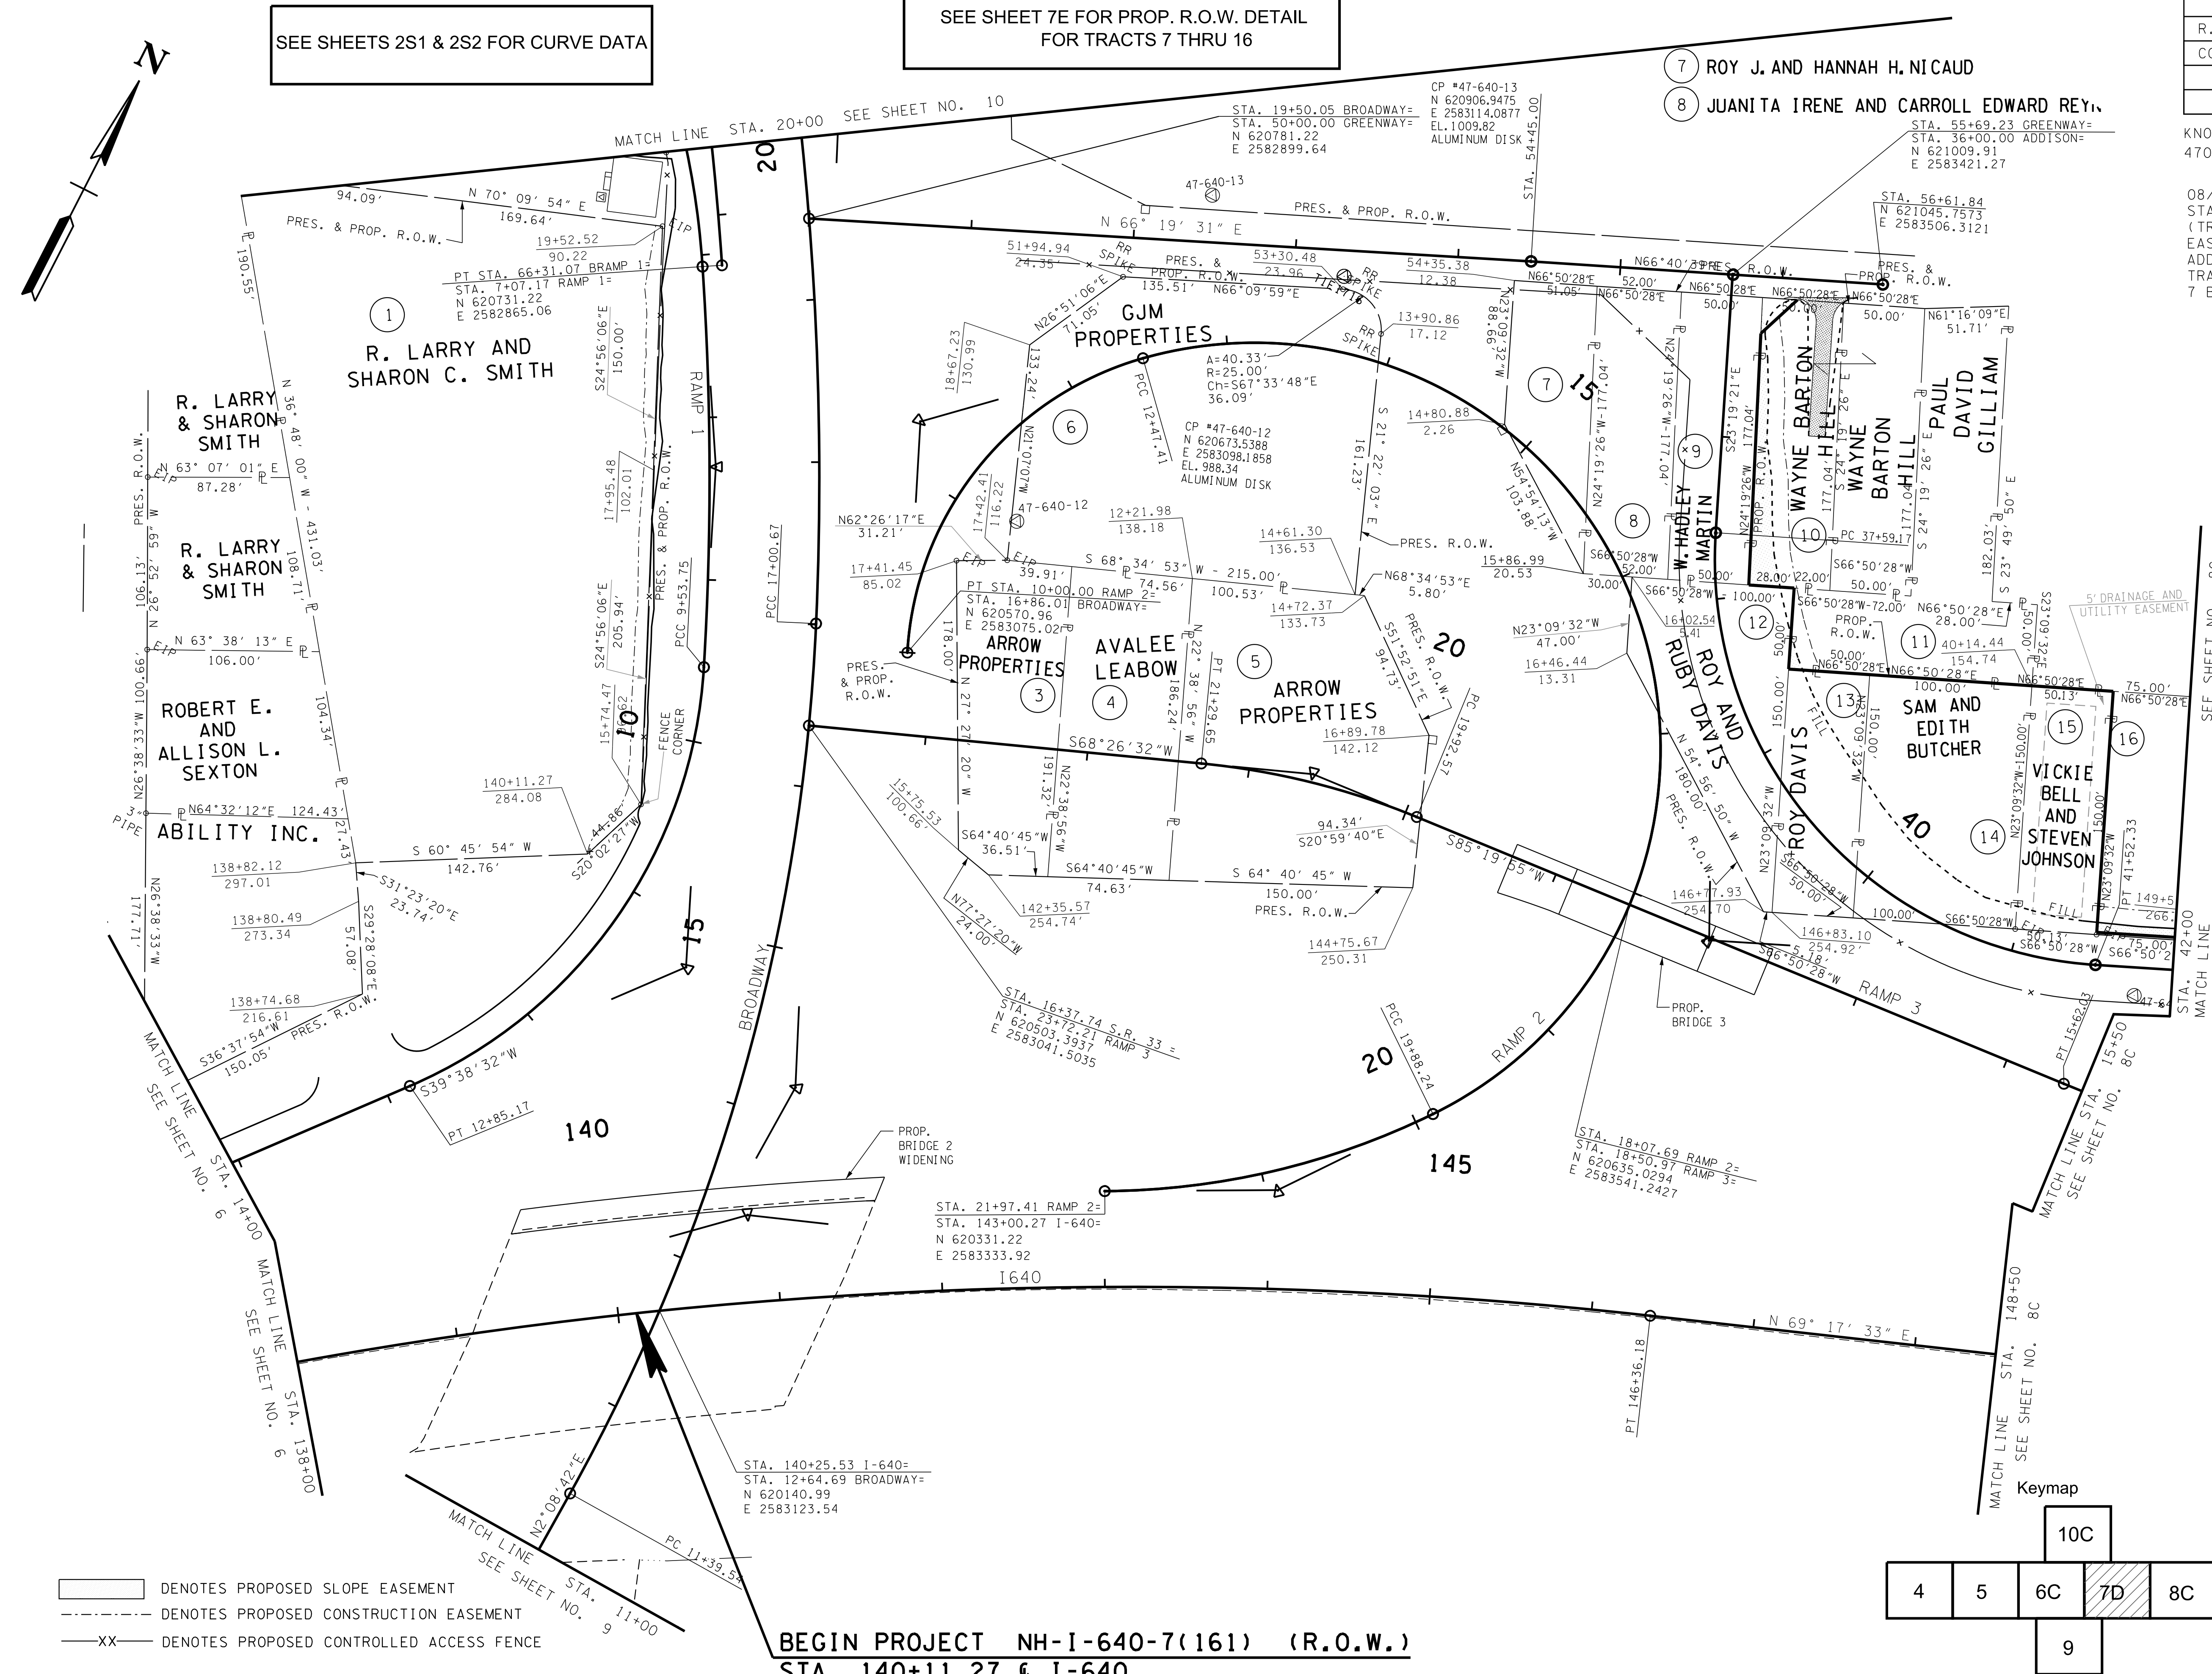

SEE SHEETS 2S1 & 2S2 FOR CURVE DATA

SEE SHEET 7E FOR PROP. R.O.W. DETAIL
FOR TRACTS 7 THRU 16

TYPE	YEAR	PROJECT NO.	SHEET NO.
R.O.W.	2014	NH-I-640-7(161)	7D
CONST.	2015	NH-I-640-7(161)	7D



KNOX CO. I-640
47008-3150-44 (CONST.)

08/14/2014; ADDED DRIVEWAY AT STA. 56+27 GREENWAY DRIVE (TRACT 10). ELIMINATED SLOPE EASEMENT ON TRACT 1. ADDED STATION AND OFFSET ON TRACTS 4 AND 14. REVISED TRACT 7 BOUNDARY LINES.

- DENOTES PROPOSED SLOPE EASEMENT
- DENOTES PROPOSED CONSTRUCTION EASEMENT
- XX DENOTES PROPOSED CONTROLLED ACCESS FENCE

BEGIN PROJECT NH-I-640-7(161) (R.O.W.)
STA. 140+11.27 & I-640

Keymap

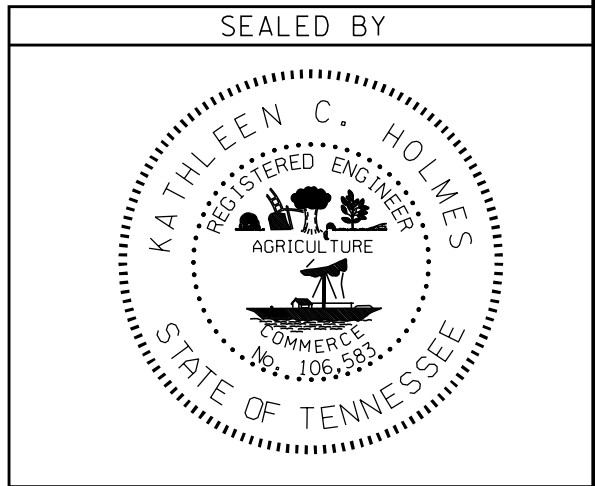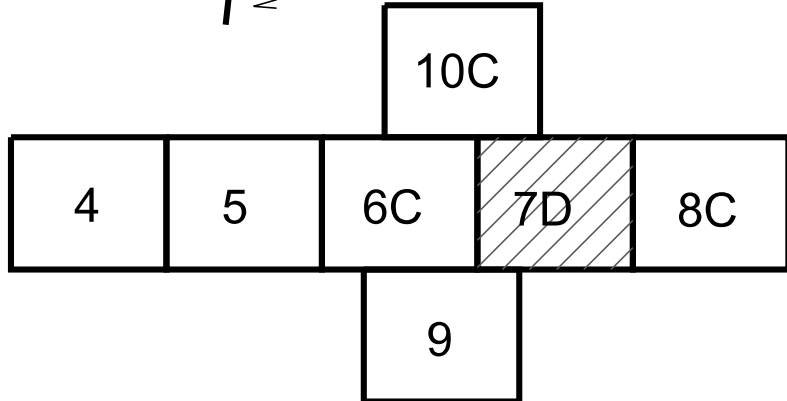

COORDINATES ARE NAD/83(1995), ARE DATUM ADJUSTED BY THE FACTOR OF 1.0001 AND TIED TO THE TGRN. ALL ELEVATIONS ARE REFERENCED TO THE NAVD 1988.

STATE OF TENNESSEE
DEPARTMENT OF TRANSPORTATION

R.O.W.
DETAIL
I-640

STA. 140+11.27 TO STA. 148+50
SCALE: 1"= 50'