

SEE SHEETS 2S1 & 2S2 FOR
CURVE DATA

TYPE	YEAR	PROJECT NO.	SHEET NO.
R.O.W.	2014	NH-I-640-7(161)	7E
CONST.	2015	NH-I-640-7(161)	7E

KNOX CO. I-640
47008-3150-44 (CONST.)

08/14/2014; ADDED STATION AND
OFFSET ON TRACT 14. REVISED
TRACT 7 BOUNDARY LINES.

- 7

ROY J. AND HANNAH H. NICAUD
- 8

JUANITA IRENE AND
CARROLL EDWARD REYNOLDS
- 9

W. HADLEY MARTIN
- 10

WAYNE BARTON HILL
- 11

PAUL DAVID GILLIAM
- 12

ROY AND RUBY DAVIS
- 13

ROY DAVIS
- 14



SAM AND EDITH BUTCHER
- 15

VICKIE BELL AND STEVEN JOHNSON
- 16

SANDRA JEAN BANKS

- DENOTES PROPOSED SLOPE EASEMENT
- DENOTES PROPOSED CONSTRUCTION EASEMENT
- XX

 DENOTES PROPOSED CONTROLLED ACCESS FENCE

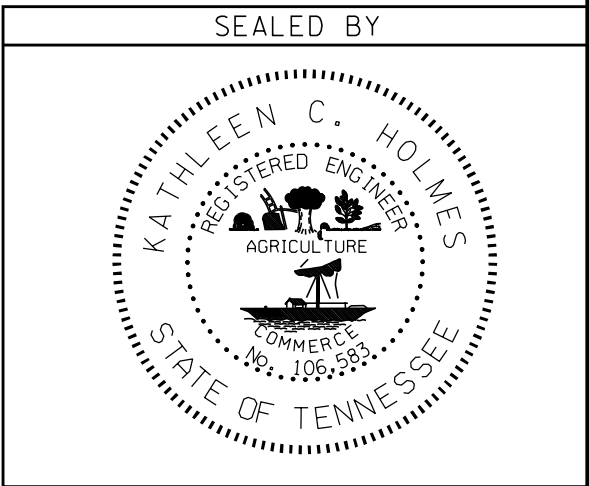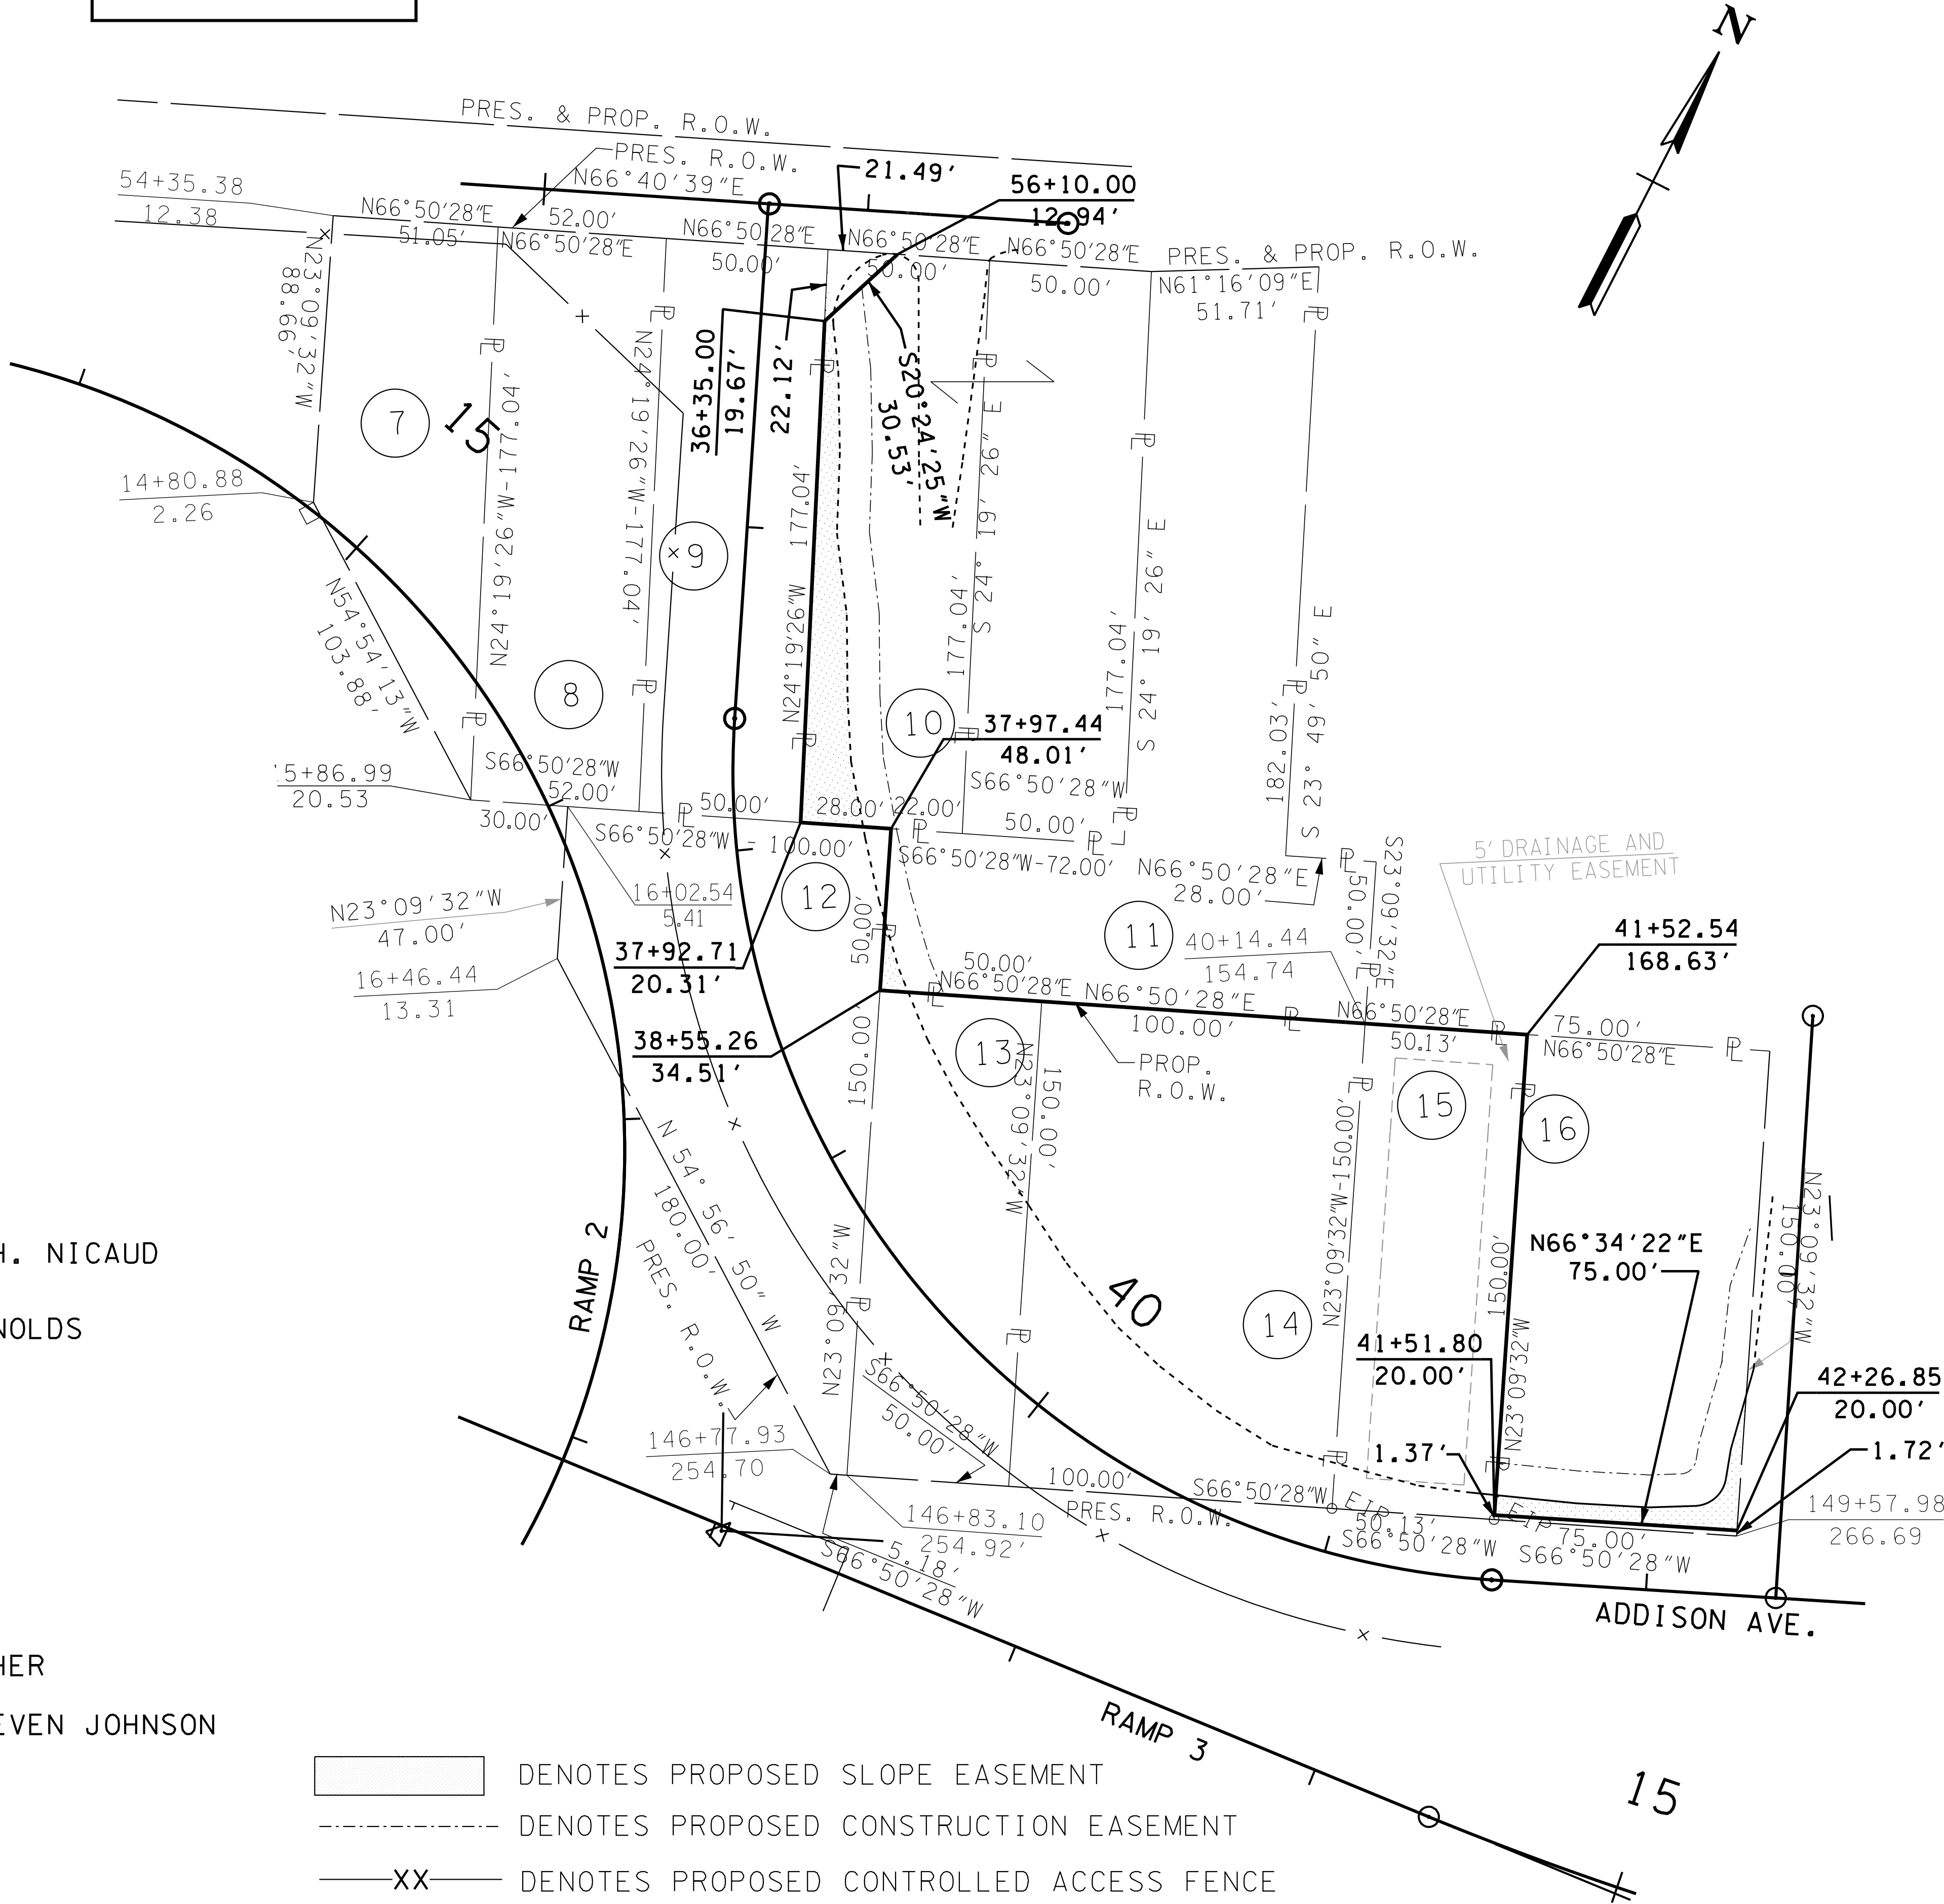

COORDINATES ARE NAD/83(1995),
ARE DATUM ADJUSTED BY THE
FACTOR OF 1.0001 AND TIED TO
THE TGRN. ALL ELEVATIONS ARE
REFERENCED TO THE NAVD 1988.

STATE OF TENNESSEE
DEPARTMENT OF TRANSPORTATION

R.O.W.
DETAIL

SCALE: 1"= 30'