


TYPE	YEAR	PROJECT NO.	SHEET NO.
R.O.W.	2014	NH-I-640-7(161)	8
CONST.	2015	NH-I-640-7(161)	8



KNOX CO.
47008-3150-44 (CONST.)

I-640

SEE SHEET 2S2 FOR CURVE DATA

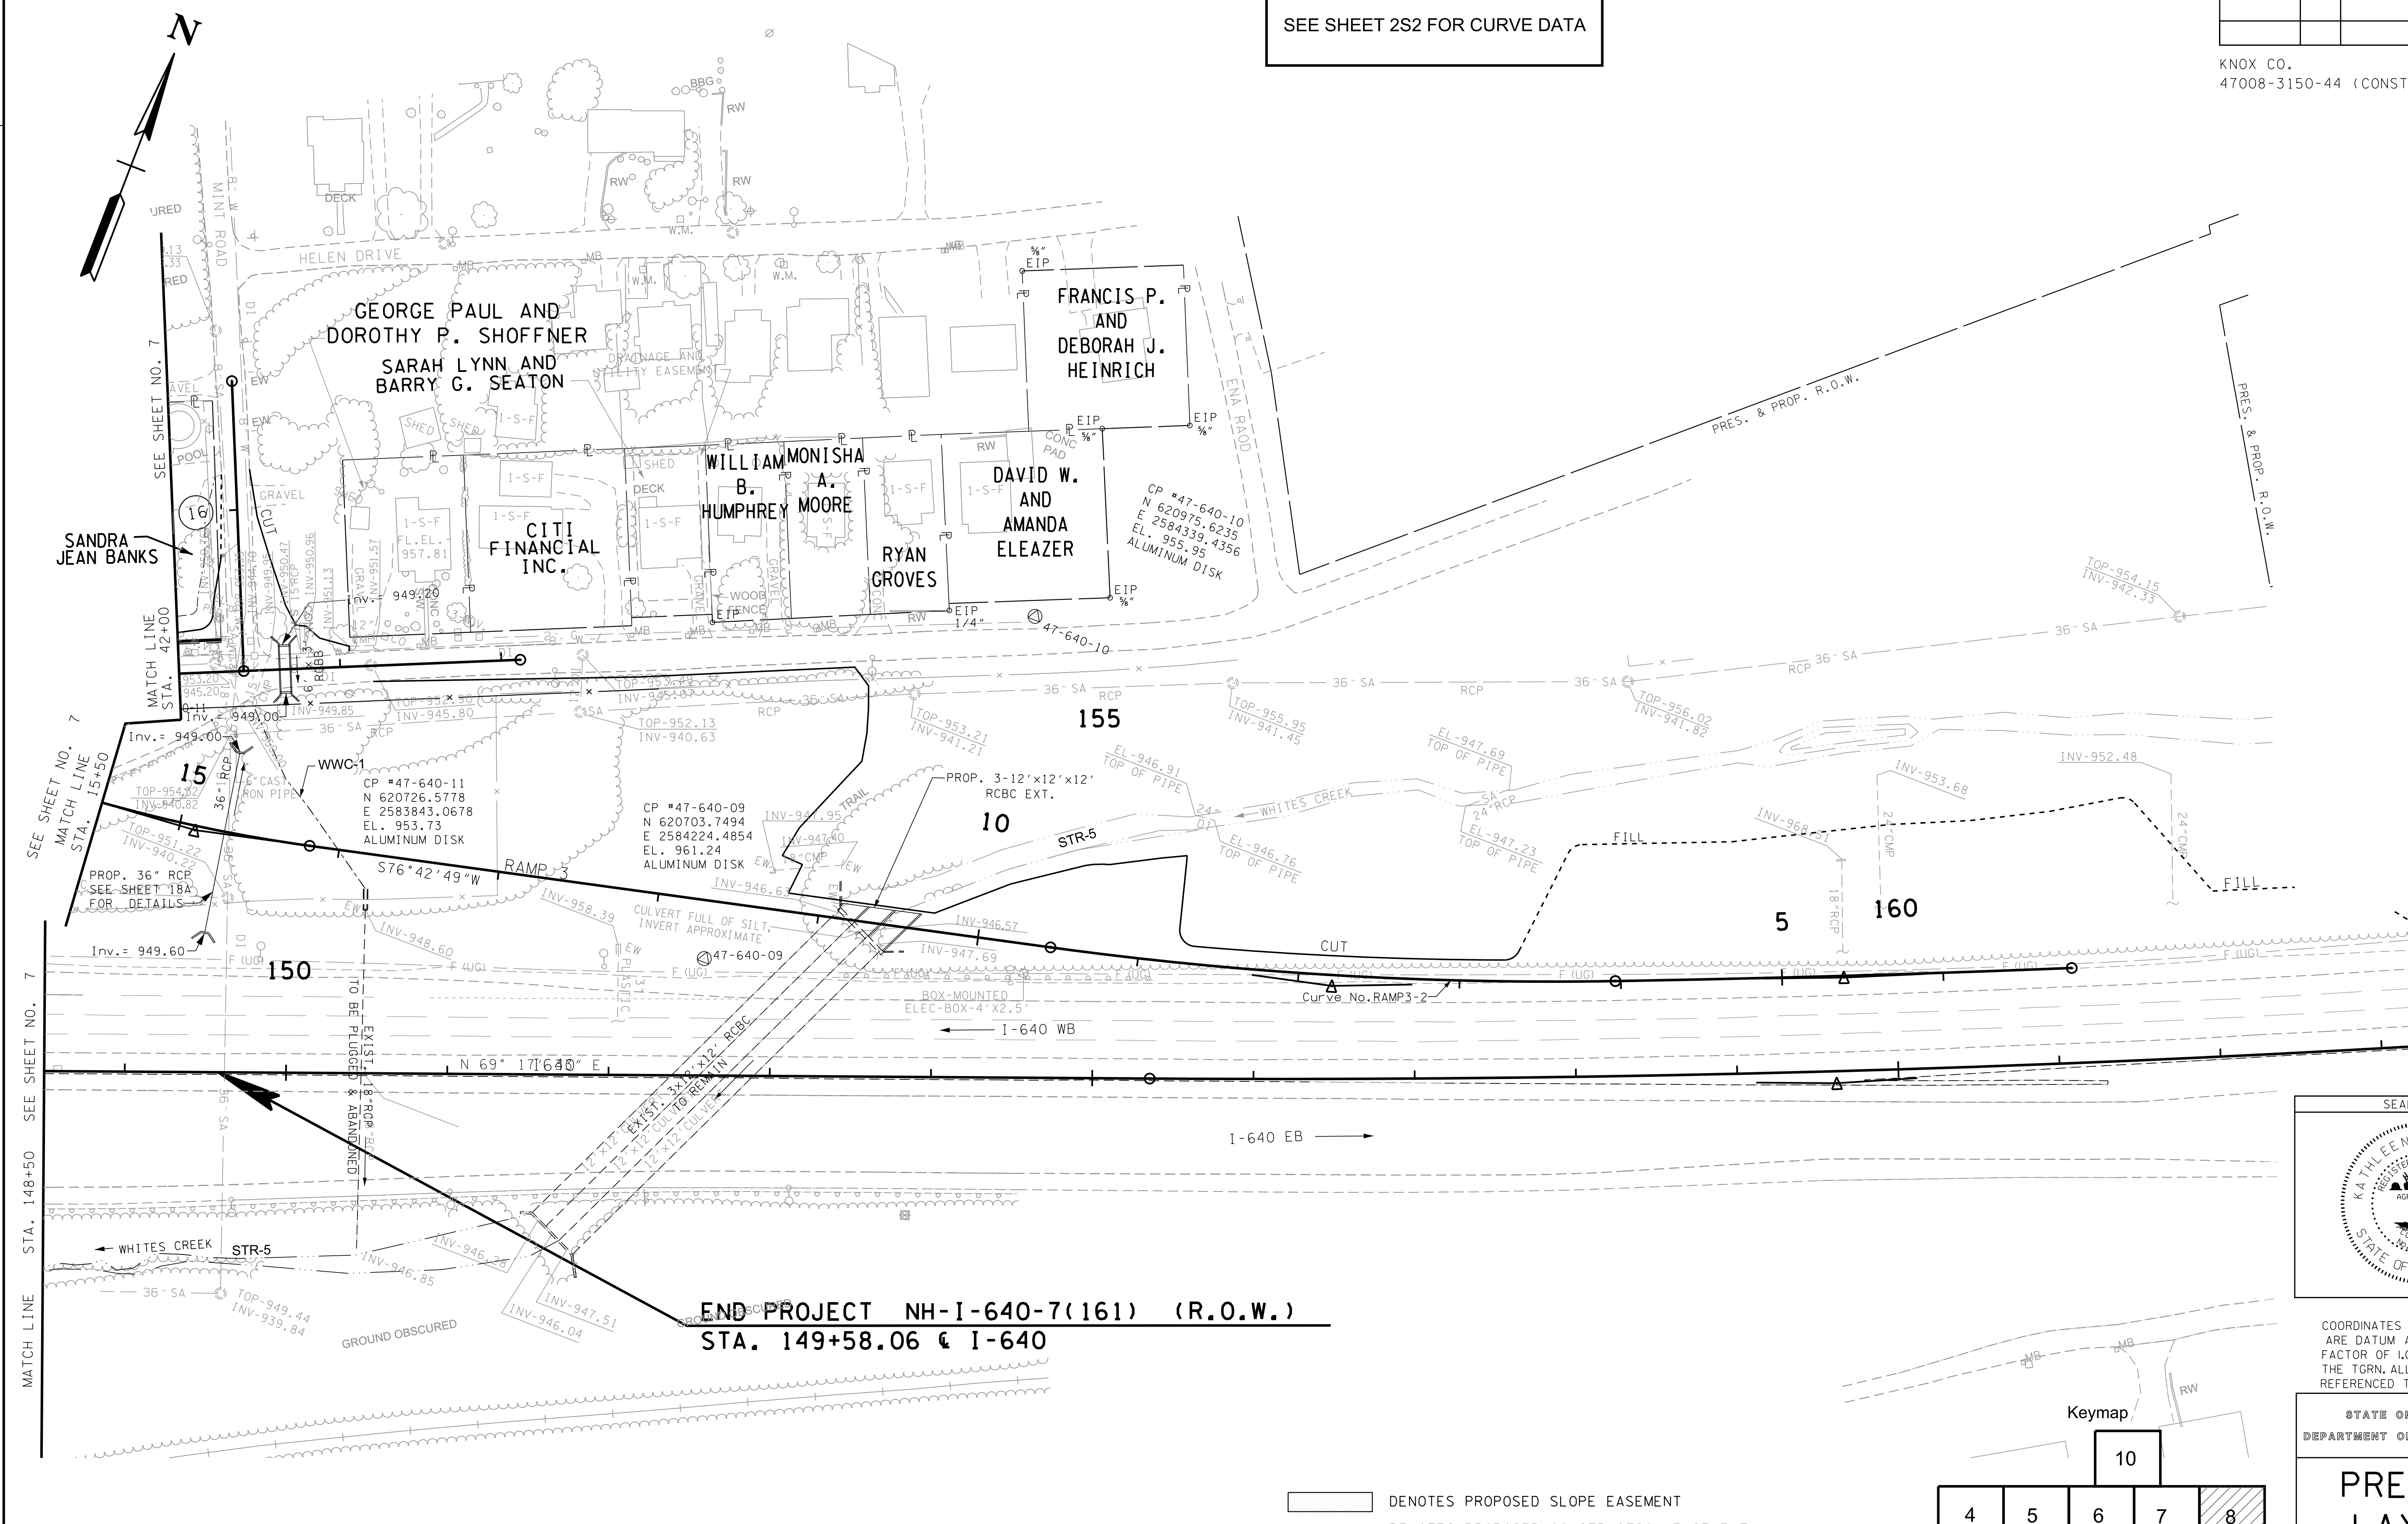

- XX— DENOTES PROPOSED SLOPE EASEMENT
- DENOTES PROPOSED CONSTRUCTION EASEMENT
- XX— DENOTES PROPOSED CONTROLLED ACCESS FENCE

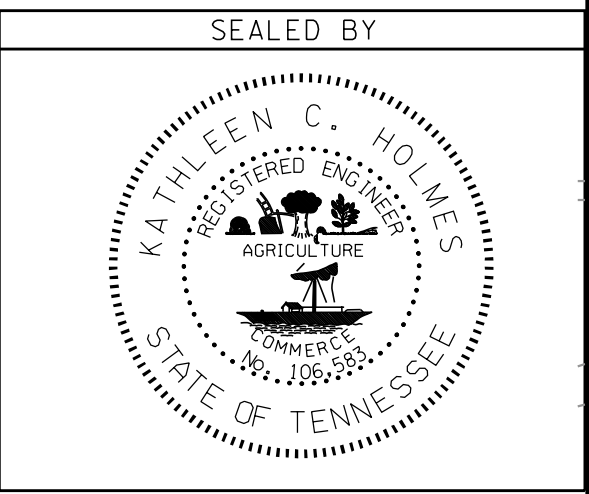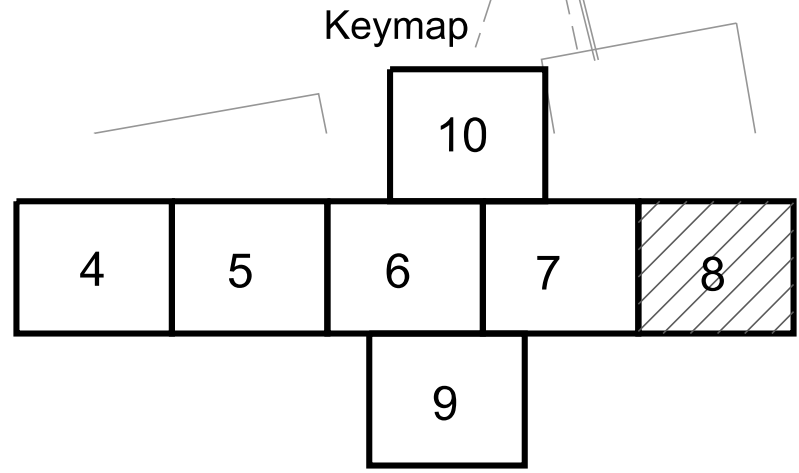

COORDINATES ARE NAD/83(1995),
ARE DATUM ADJUSTED BY THE
FACTOR OF 1.0001 AND TIED TO
THE TGRN. ALL ELEVATIONS ARE
REFERENCED TO THE NAVD 1988.

STATE OF TENNESSEE
DEPARTMENT OF TRANSPORTATION

PRESENT
LAY-OUT
I-640

STA. 148+50 TO STA. 149+58.06
SCALE: 1"= 50'