

TYPE	YEAR	PROJECT NO.	SHEET NO.
R.O.W.	2014	NH-I-640-7(161)	8A
CONST.	2015	NH-I-640-7(161)	8A



KNOX CO.
47008-3150-44 (CONST.)

I-640

SEE SHEET 2S2 FOR CURVE DATA



SEE SHEET 8D FOR
GRADING & DRAINAGE

NOTE: THE CONTRACTOR SHALL USE ANY MEASURE NECESSARY TO ENSURE THAT CONSTRUCTION AND CONSTRUCTION EQUIPMENT WILL NOT ENTER ANY PORTION OF STR-5 EXCEPT AT PERMITTED AREAS.

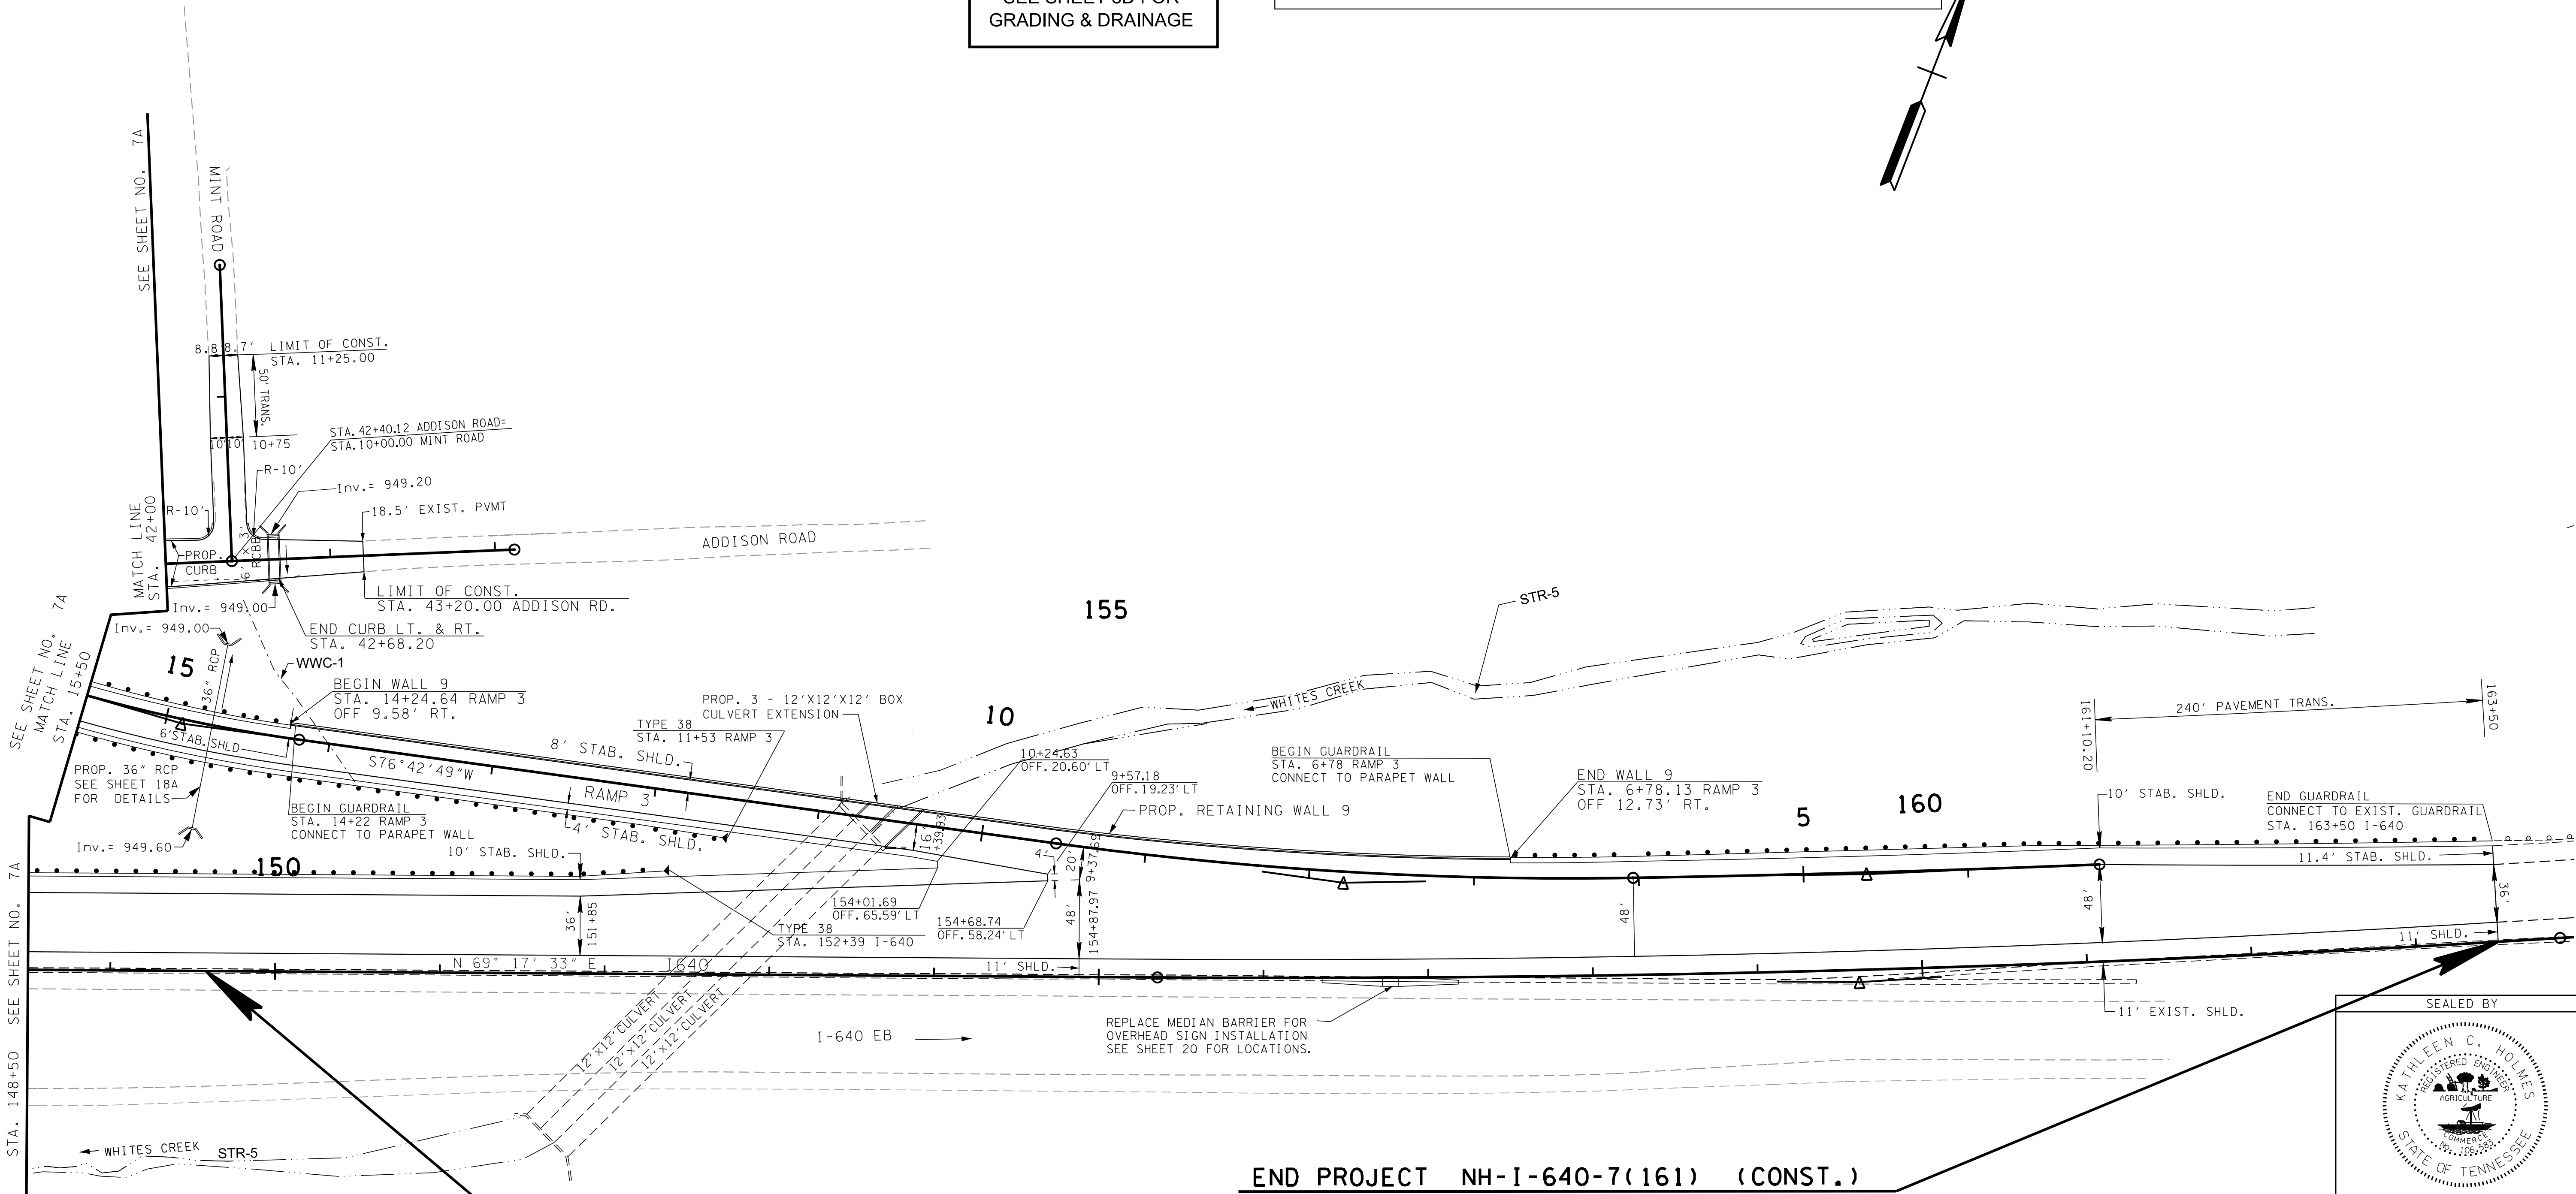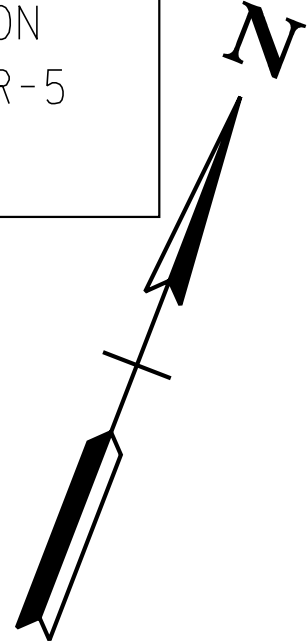

END PROJECT NH-I-640-7(161) (R.O.W.)
STA. 149+58.06 @ I-640

END PROJECT NH-I-640-7(161) (CONST.)
STA. 163+50.00 @ I-640

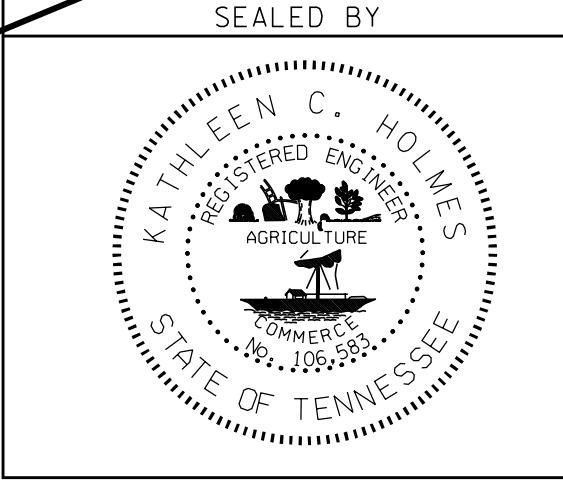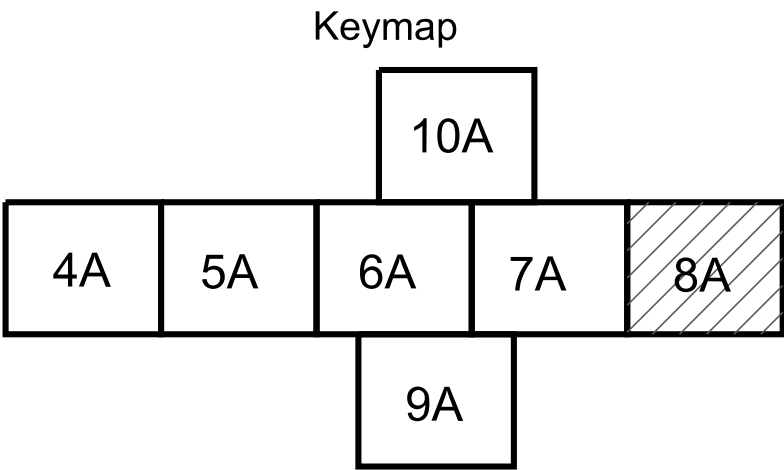

COORDINATES ARE NAD/83(1995),
ARE DATUM ADJUSTED BY THE
FACTOR OF 1.0001 AND TIED TO
THE TGRN. ALL ELEVATIONS ARE
REFERENCED TO THE NAVD 1988.

STATE OF TENNESSEE
DEPARTMENT OF TRANSPORTATION

PROPOSED
LAY-OUT
I-640

STA. 148+50 TO END CONST.
SCALE: 1"= 50'