


TENNESSEE D.O.T. DESIGN DIVISION FILE NO.

TYPE	YEAR	PROJECT NO.	SHEET NO.
R.O.W.	2014	NH-I - 640-7(1 61)	8B
CONST.	2015	NH-I - 640-7(1 61)	8B

KNOX CO. I-640
47008-3150-44 (CONST.)

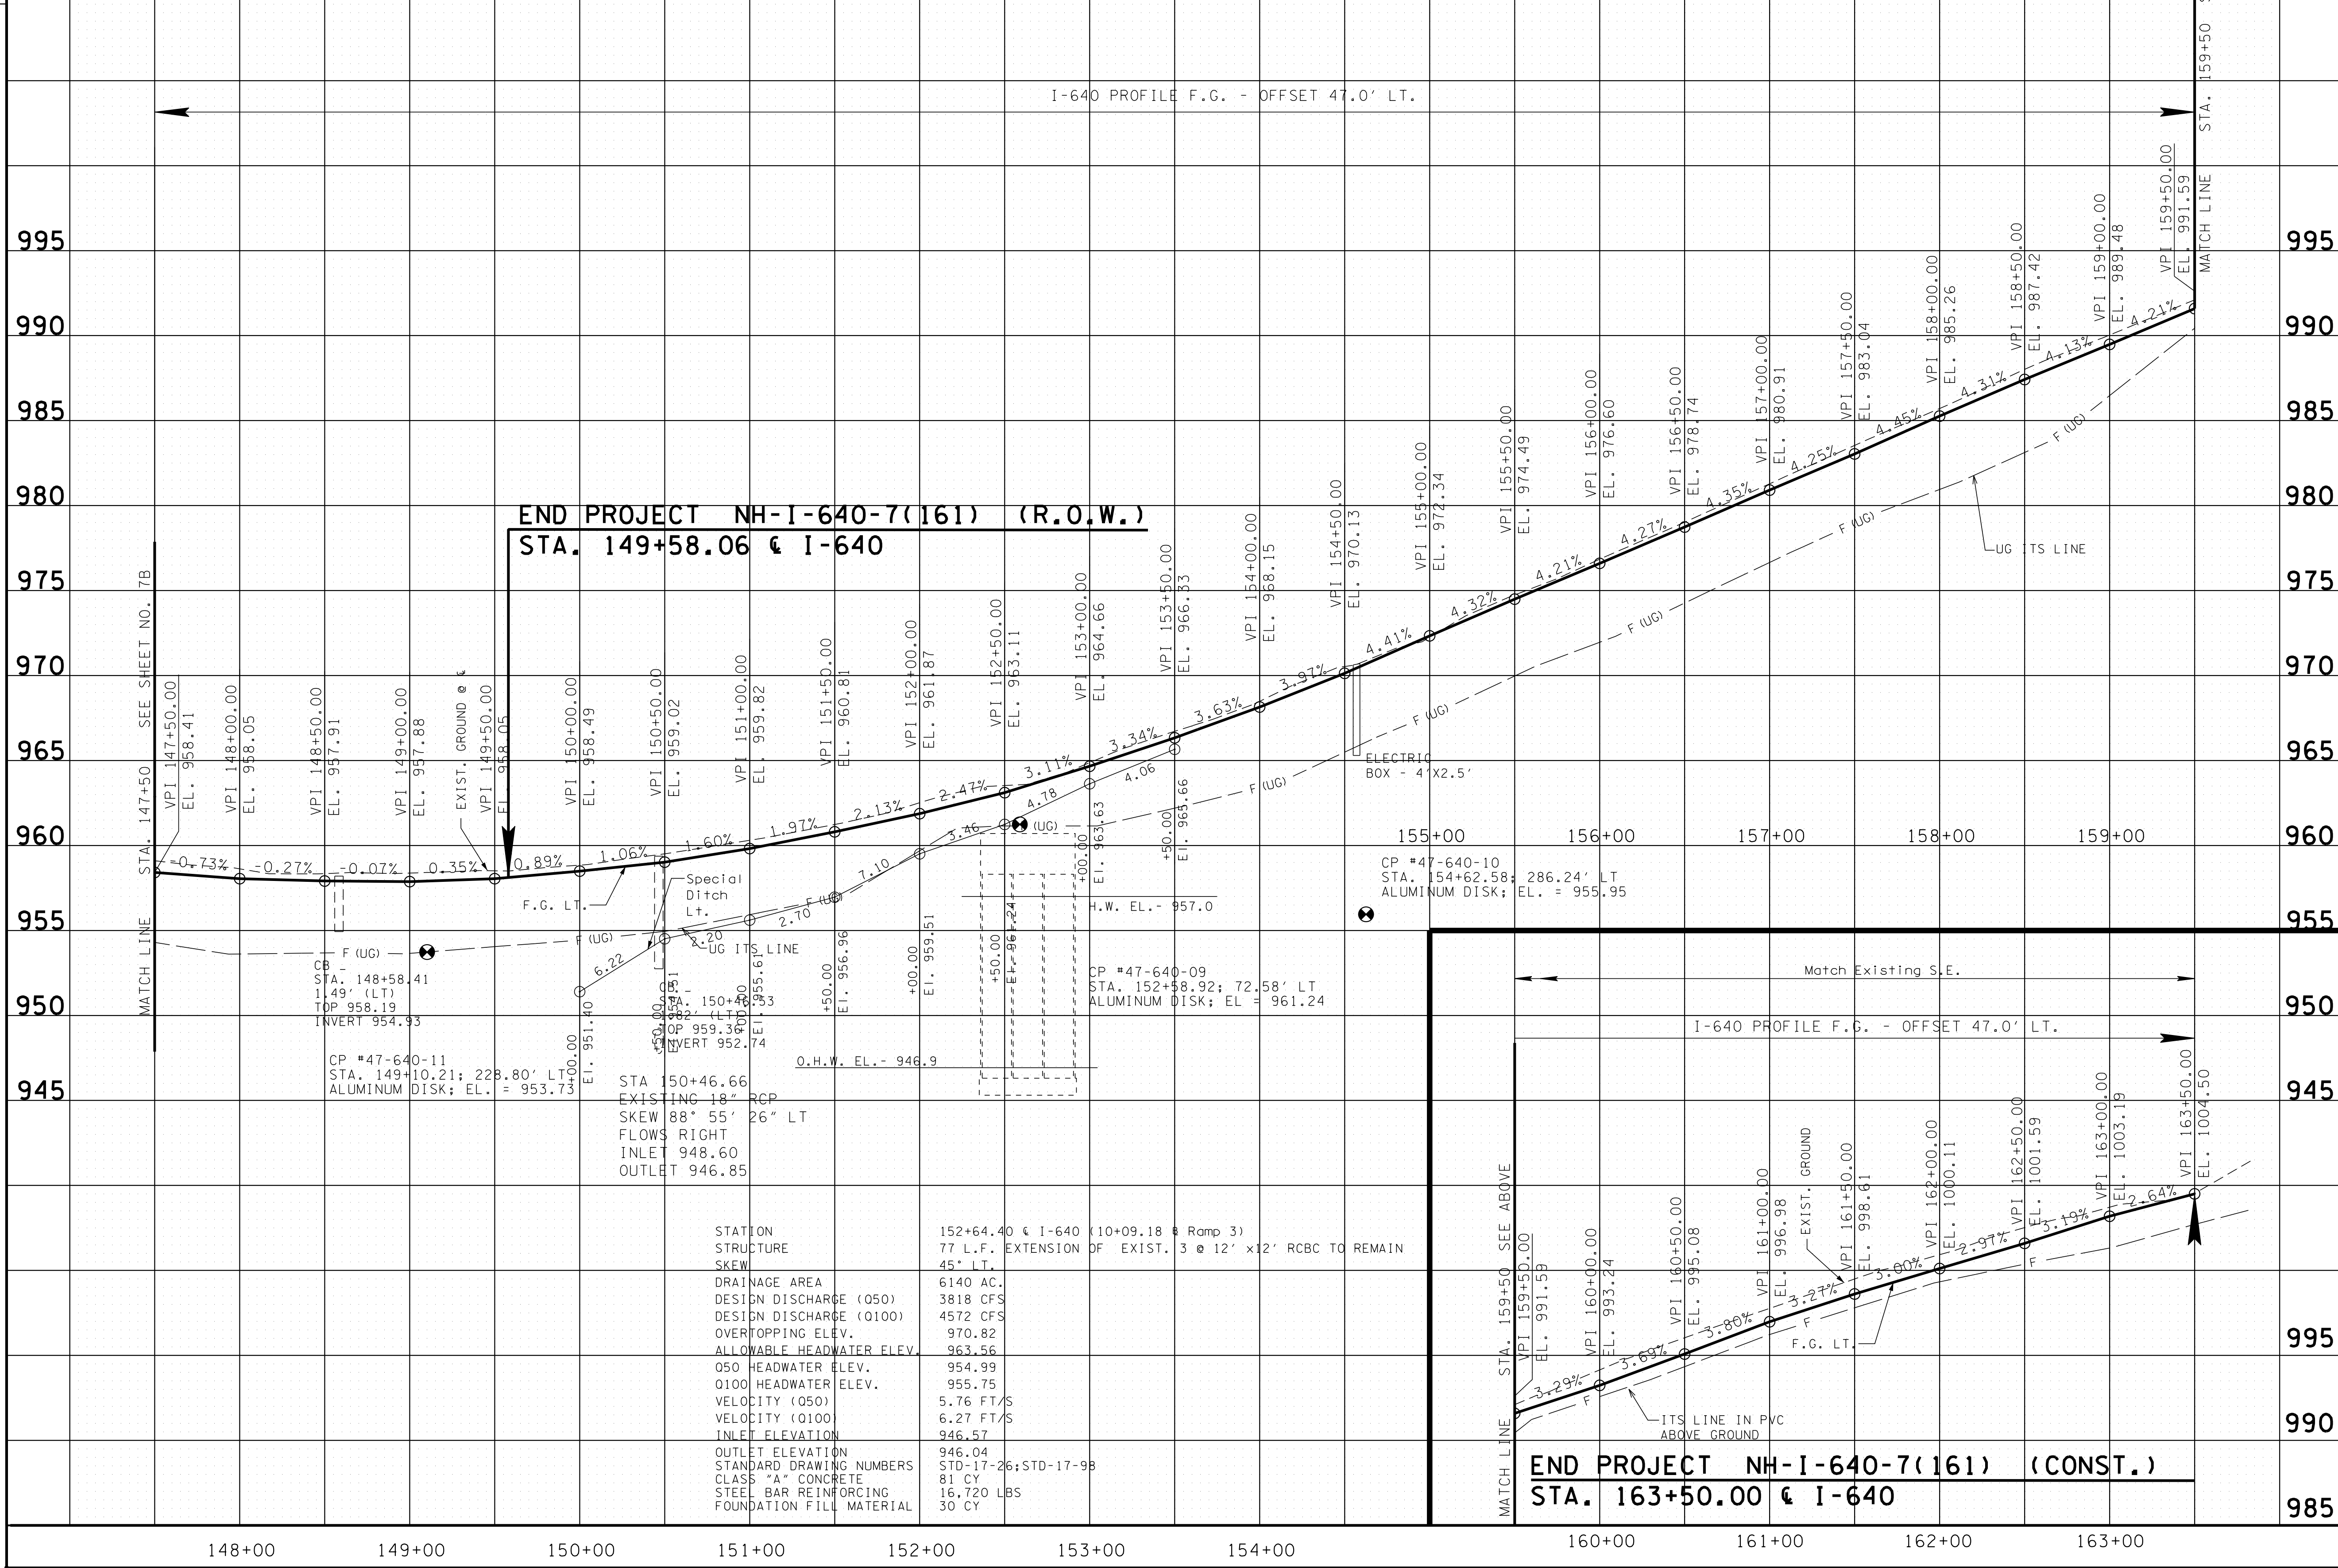

SEALD BY



STATE OF TENNESSEE
DEPARTMENT OF TRANSPORTATION

PROFILE

I-640

STA. 147+50 TO END CONST.

SCALE: 1" = 50' HORIZ
1" = 5' VERT.