


TYPE	YEAR	PROJECT NO.	SHEET NO.
CONST.	2015	NH-I-640-7(161)	99

KNOX CO.			I-640
47008-3150-44 (CONST.)			

TENNESSEE D.O.T.
 DESIGN DIVISION

FILE NO.

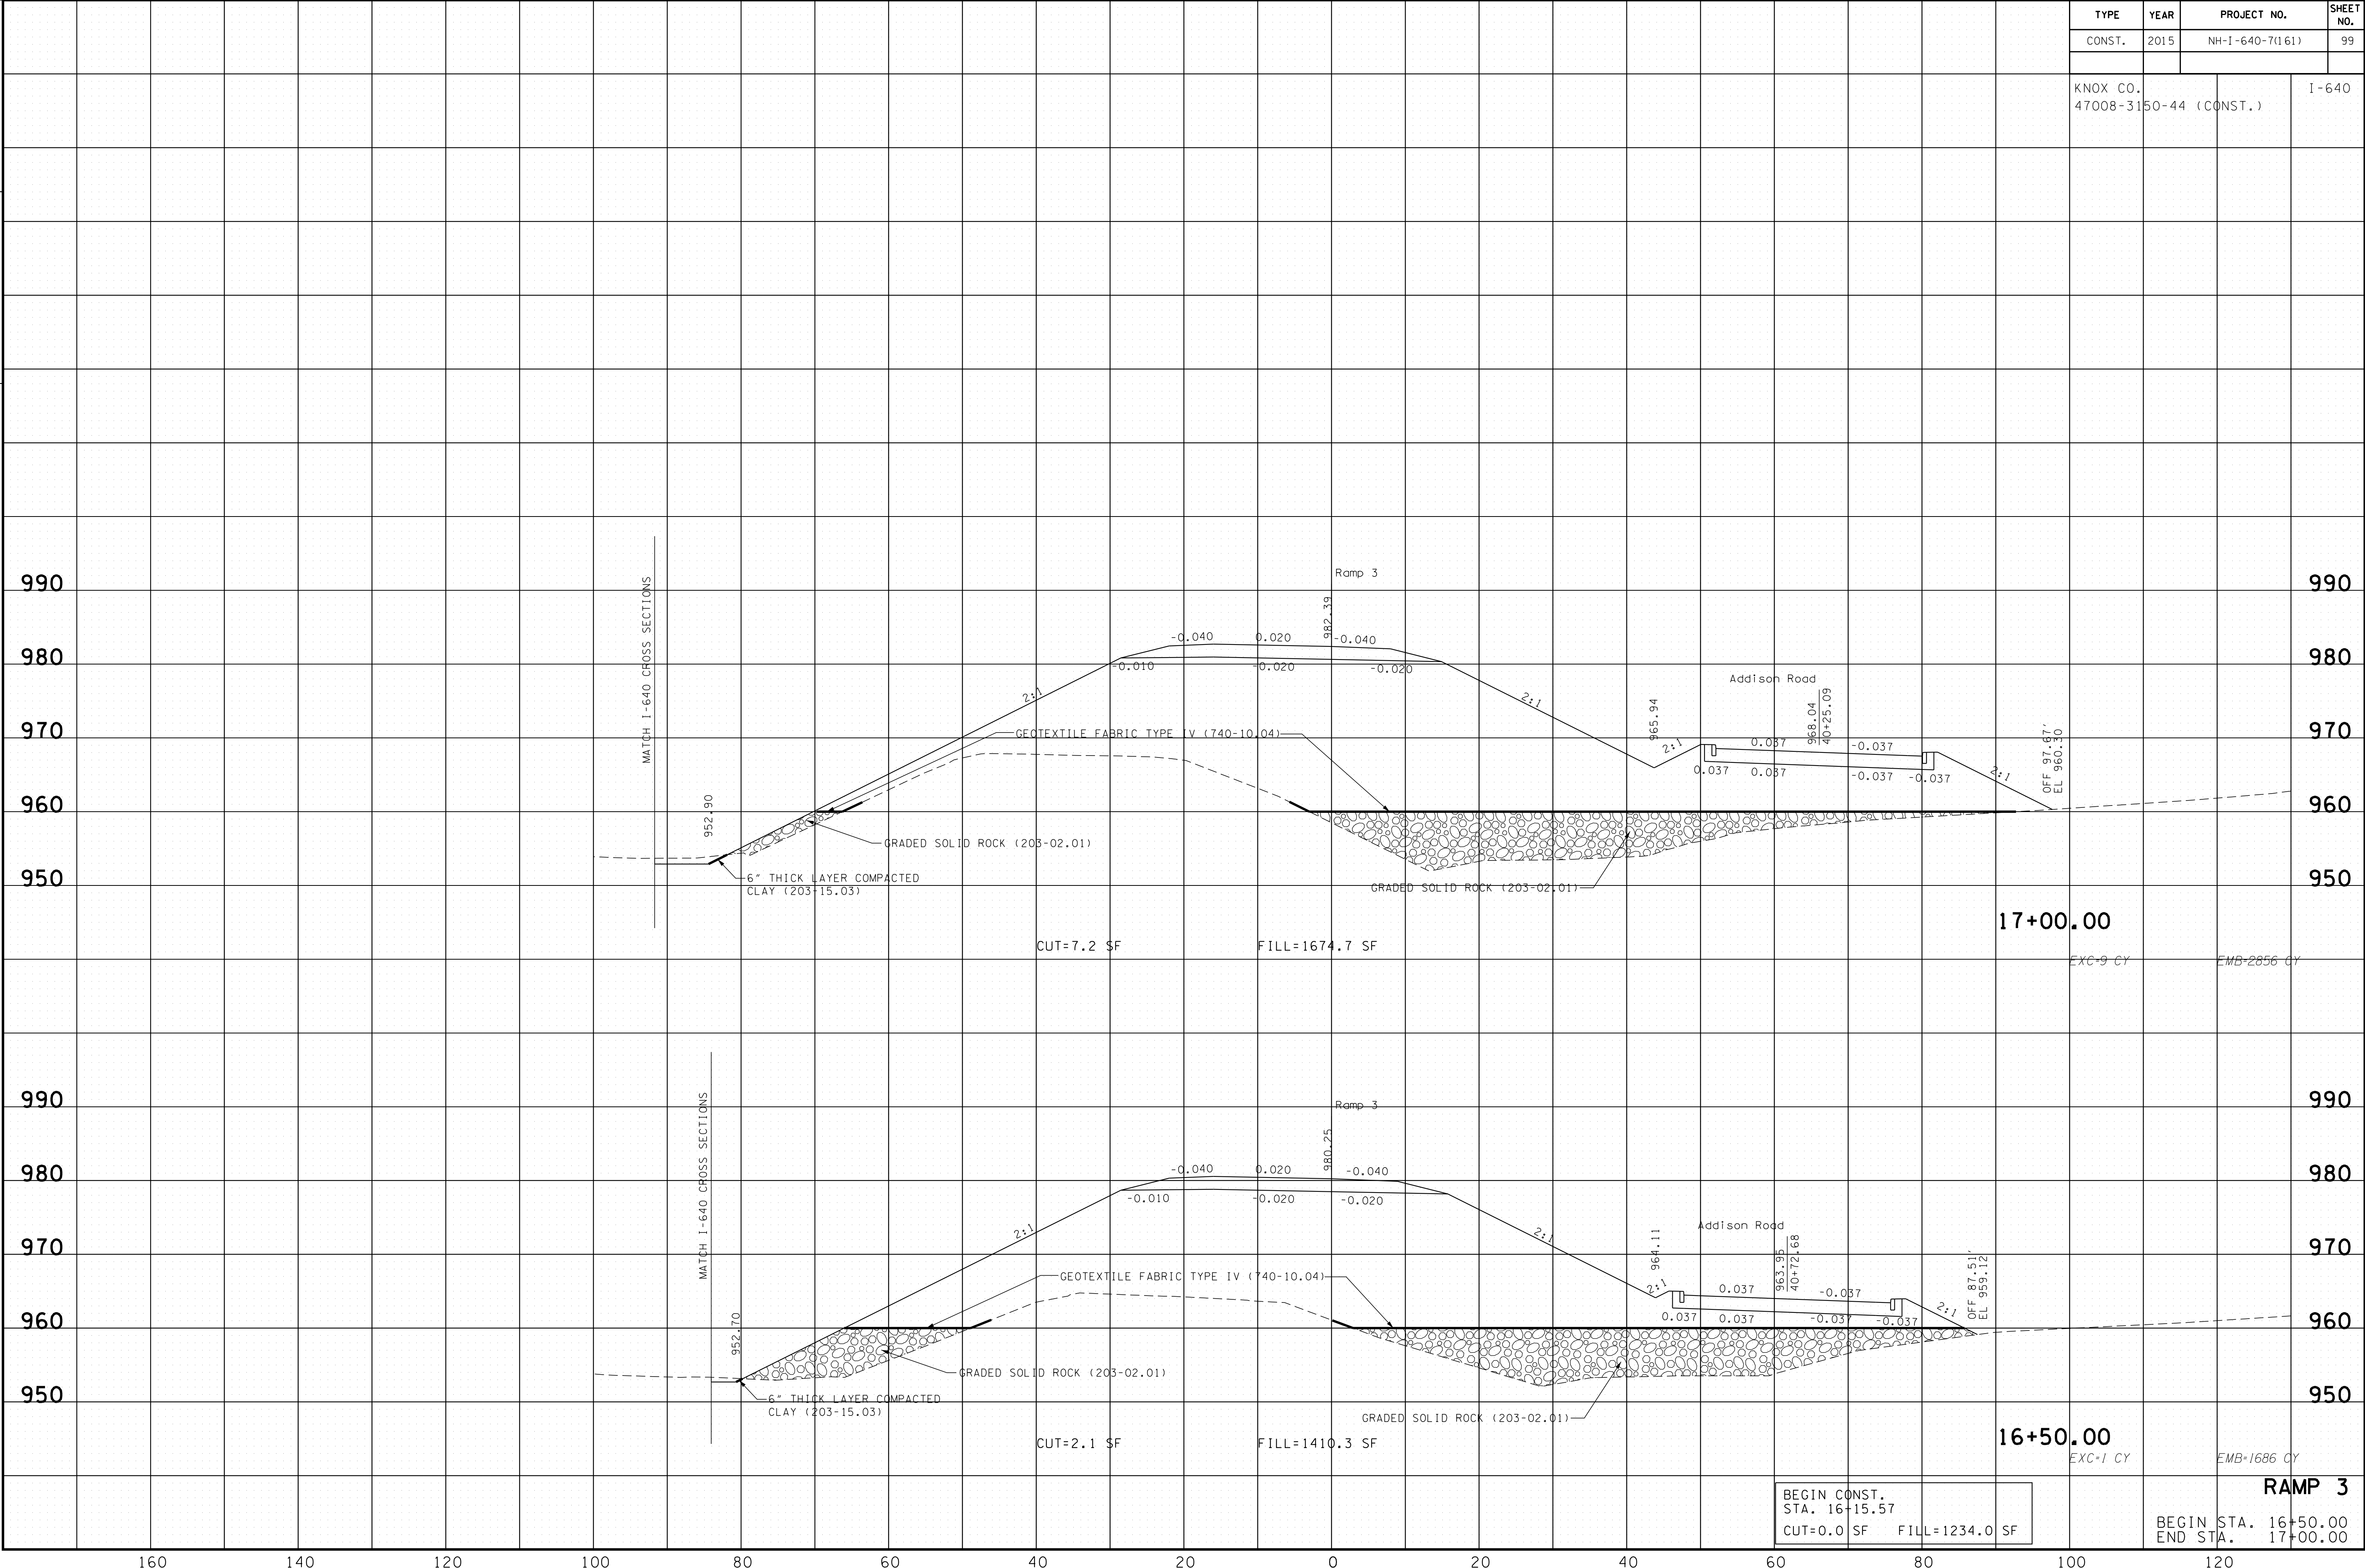

BEGIN CONST. STA. 16+15.57 CUT=0.0 SF	FILL=1234.0 SF		
---	----------------	--	--

RAMP 3

BEGIN STA.	16+50.00
END STA.	17+00.00