


TYPE	YEAR	PROJECT NO.	SHEET NO.
R.O.W.	2014	NH-I-640-7(161)	10
CONST.	2016	NH-I-640-7(161)	10

KNOX CO. I-640
47008-3150-44 (CONST.)

REV. 01-15-16; ADDED PYMT
SCARIFICATION ON OLD BROADWAY.

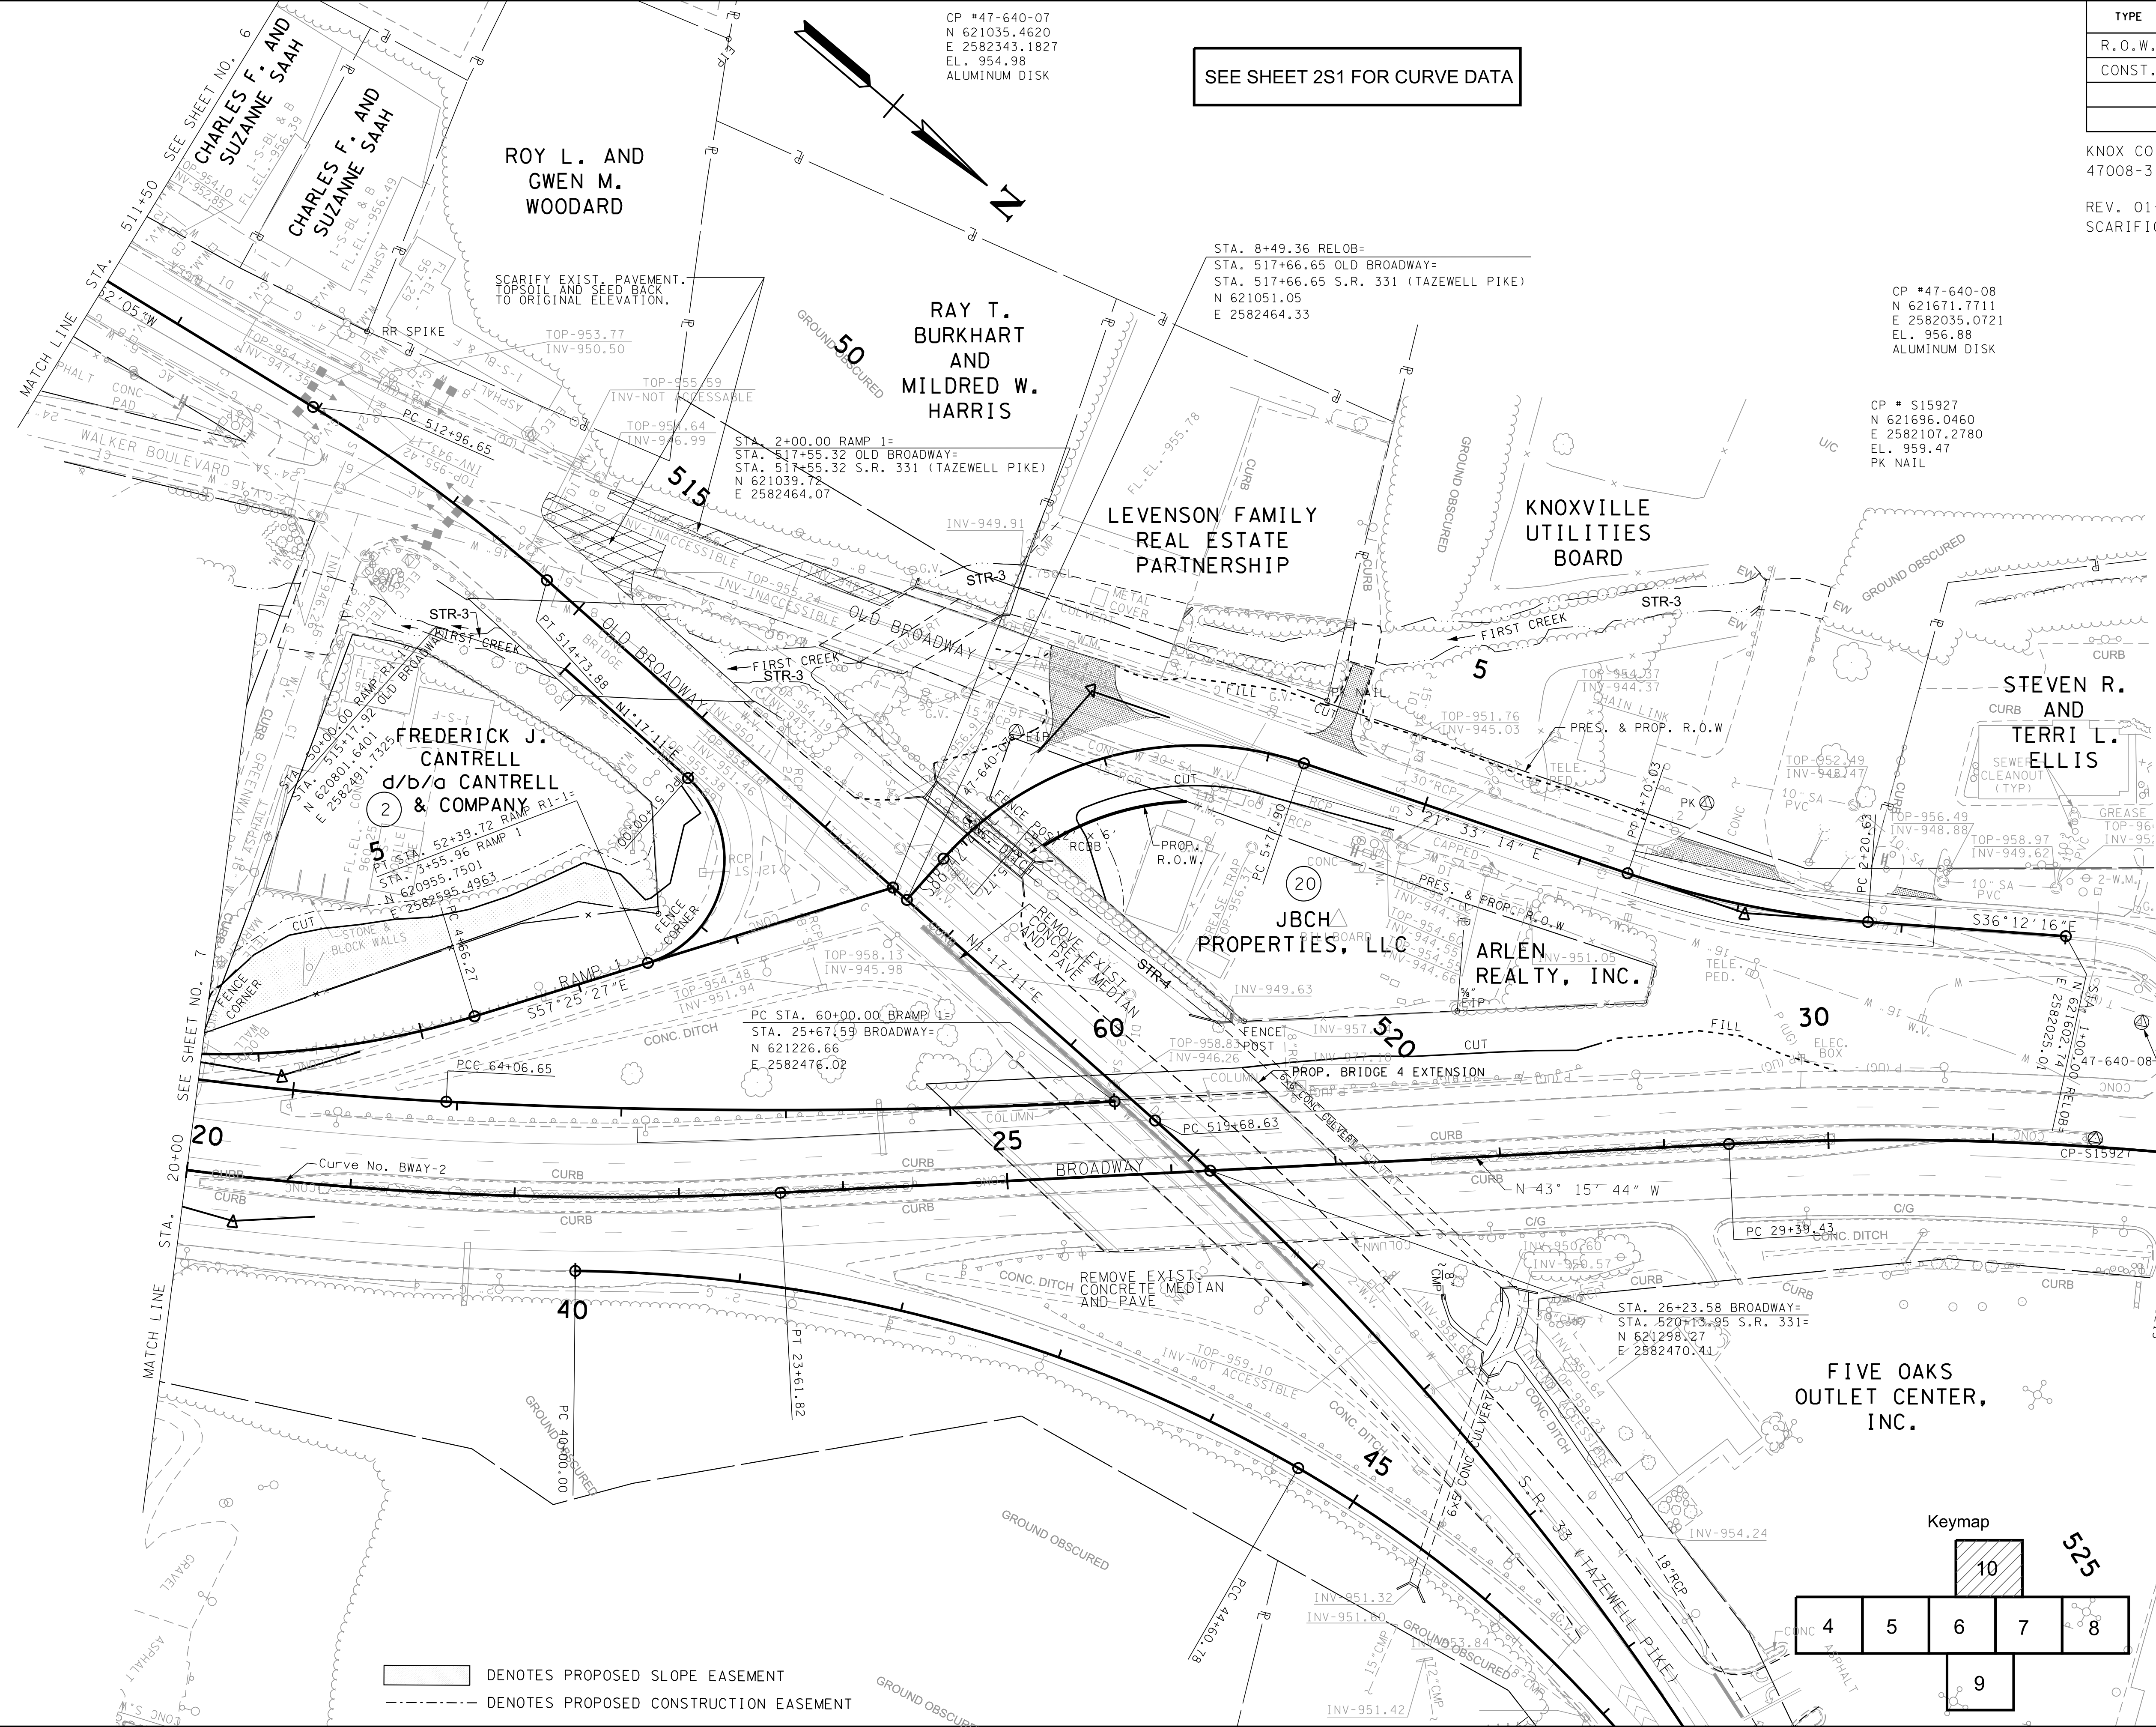

CP #47-640-08
N 621671.7711
E 2582035.0721
EL. 956.88
ALUMINUM DISK

CP # S15927
N 621696.0460
E 2582107.2780
EL. 959.47
PK NAIL

SEALED BY

KATHLEEN C. HOLMES
REGISTERED ENGINEER
AGRICULTURE
COMMERCIAL
STATE OF TENNESSEE

COORDINATES ARE NAD/83(1995),
ARE DATUM ADJUSTED BY THE
FACTOR OF 1.0001 AND TIED TO
THE TGRN. ALL ELEVATIONS ARE
REFERENCED TO THE NAVD 1988.

STATE OF TENNESSEE
DEPARTMENT OF TRANSPORTATION

PRESENT
LAYOUT
S.R. 33

SCALE: 1" = 50'