


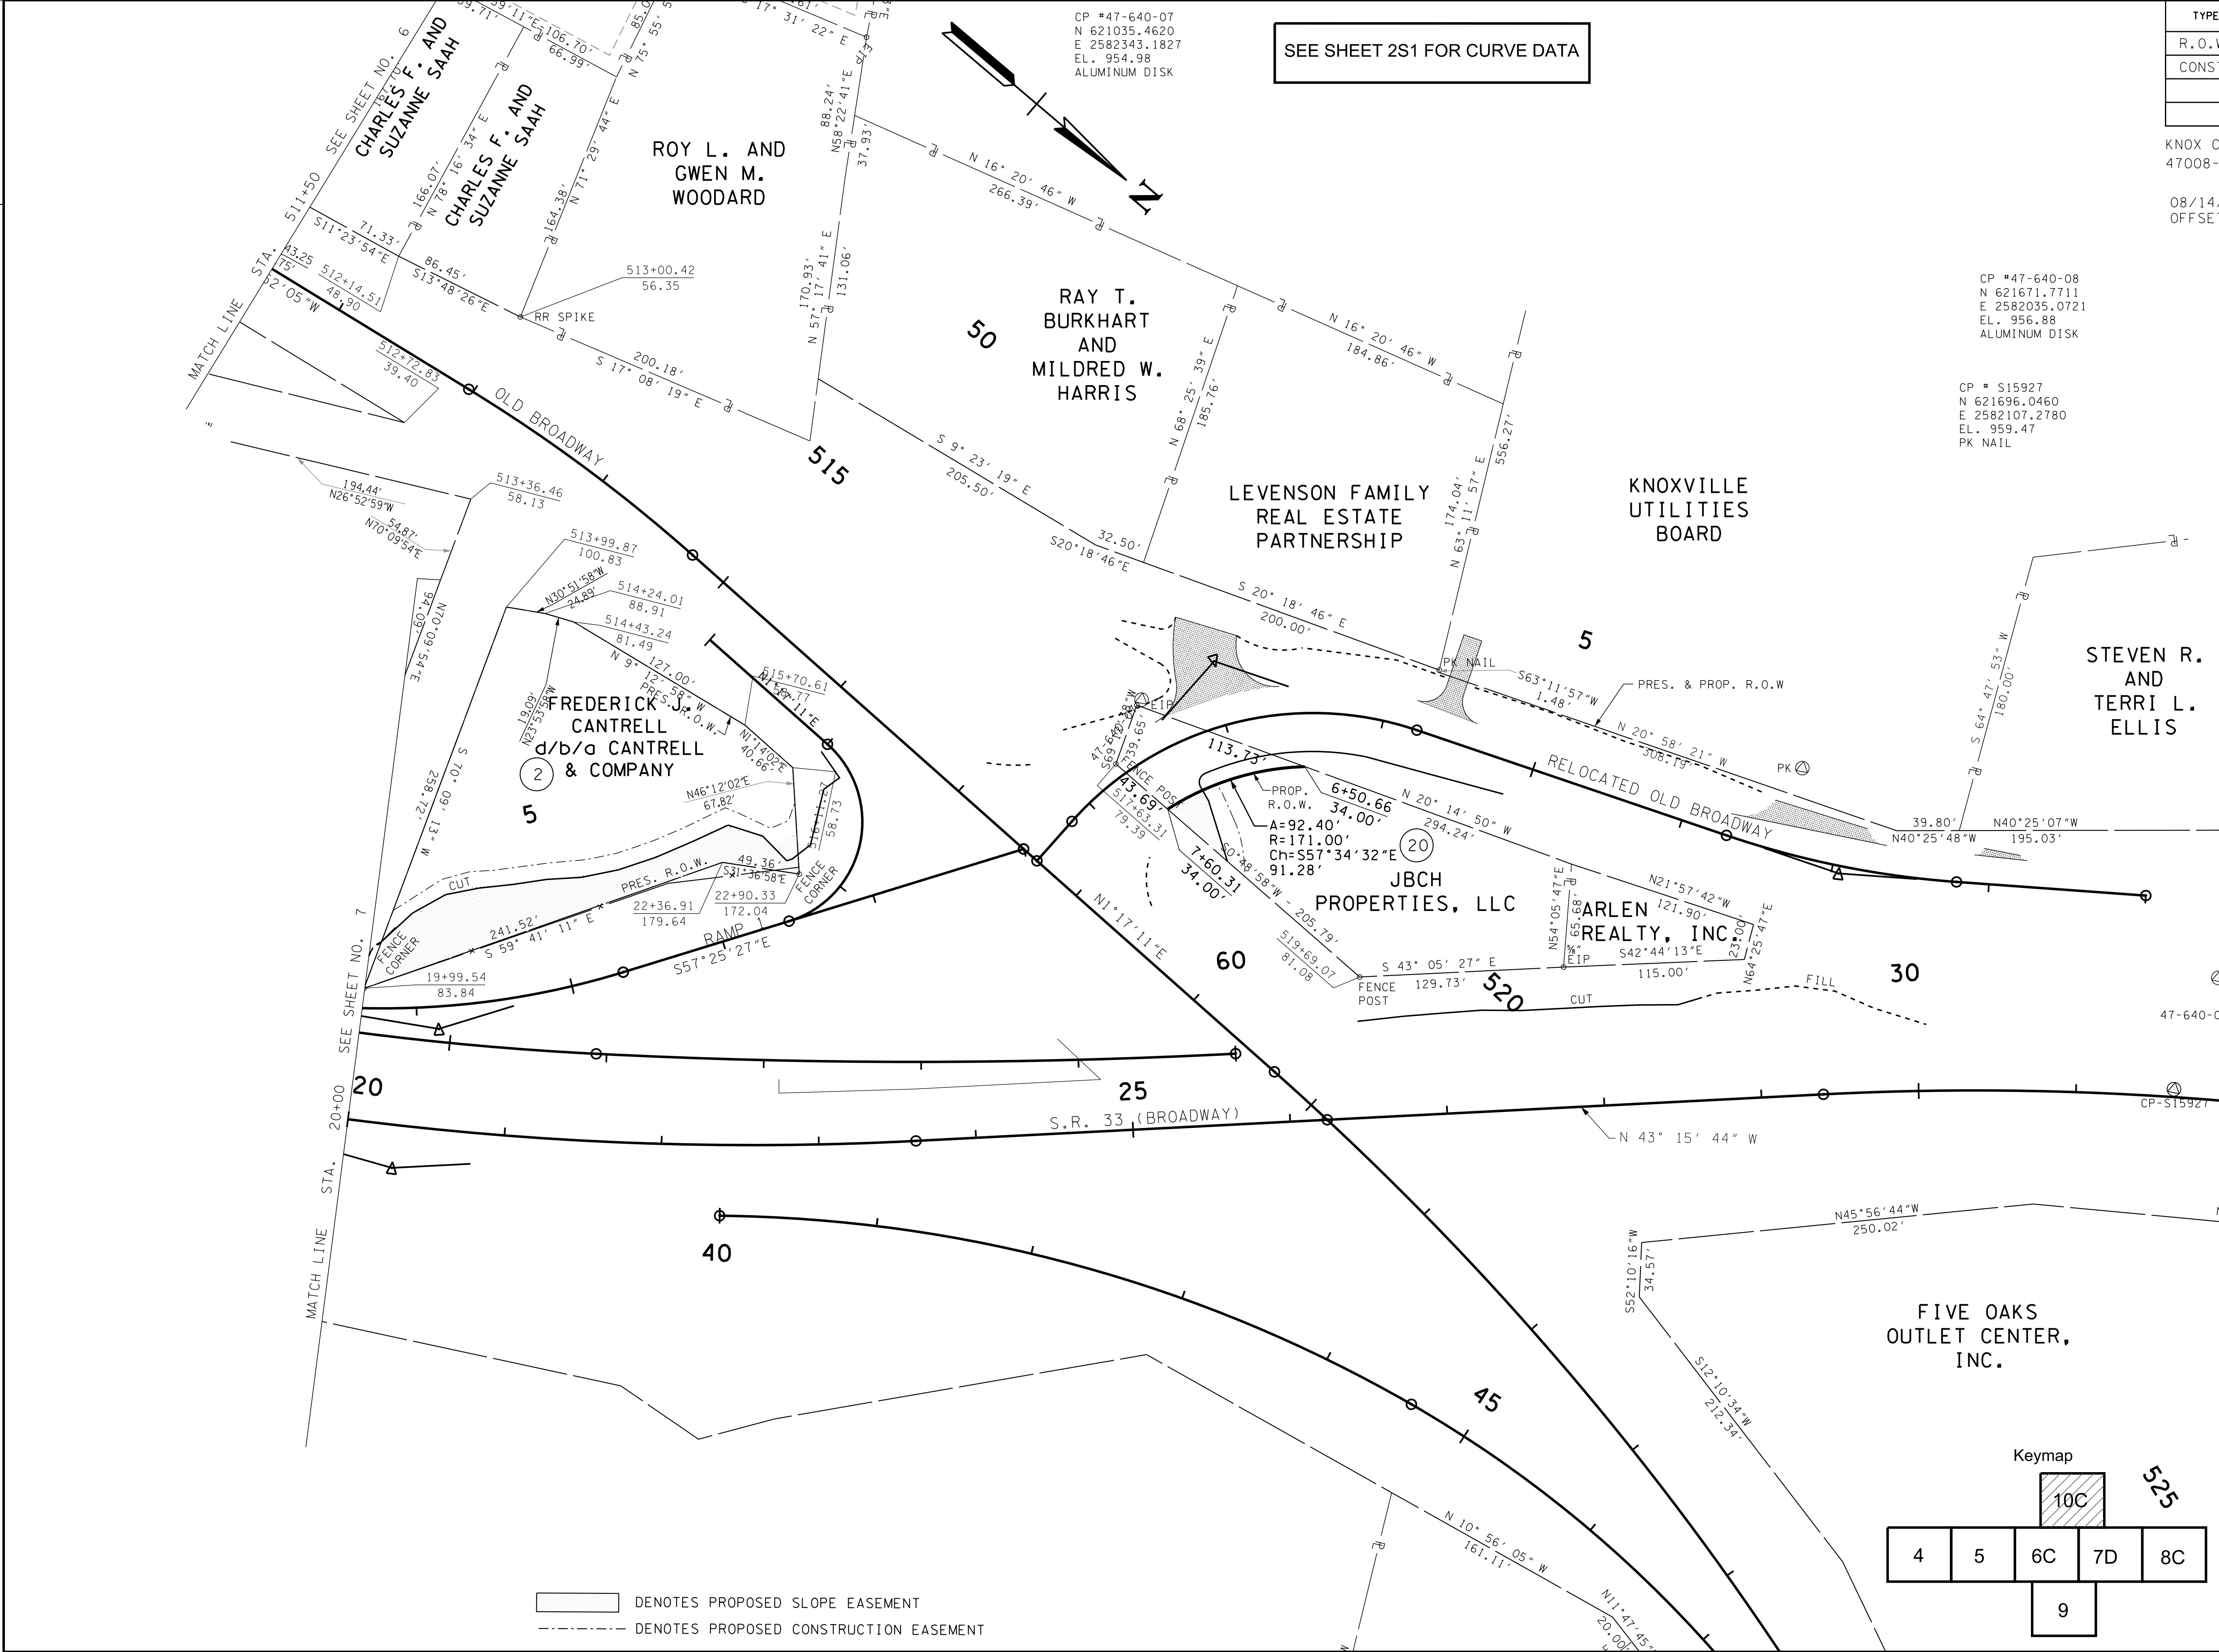

SEE SHEET 2S1 FOR CURVE DATA

TYPE	YEAR	PROJECT NO.	SHEET NO.
R.O.W.	2014	NH-I-640-7(161)	10C
CONST.	2015	NH-I-640-7(161)	10C


KNOX CO. I-640
47008-3150-44 (CONST.)

08/14/2014; ADDED STATION AND
OFFSET ON TRACT 20.

CP #47-640-08
N 621671.7711
E 2582035.0721
EL. 956.88
ALUMINUM DISK

CP # S15927
N 621696.0460
E 2582107.2780
EL. 959.47
PK NAIL

— DENOTES PROPOSED SLOPE EASEMENT
- - - DENOTES PROPOSED CONSTRUCTION EASEMENT

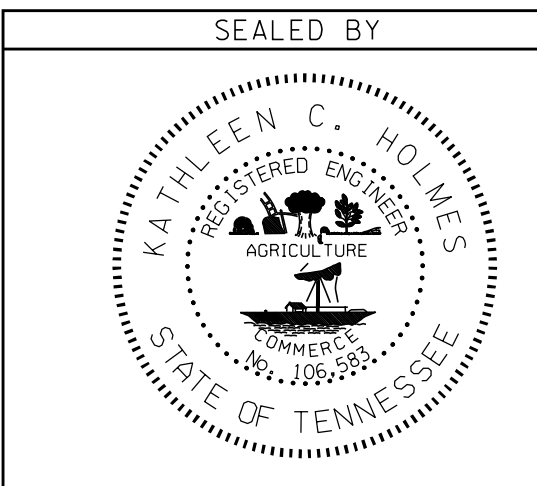

COORDINATES ARE NAD/83(1995),
ARE DATUM ADJUSTED BY THE
FACTOR OF 1.0001 AND TIED TO
THE TGRN. ALL ELEVATIONS ARE
REFERENCED TO THE NAVD 1988.

STATE OF TENNESSEE
DEPARTMENT OF TRANSPORTATION

R.O.W.
DETAILS
S.R. 33

SCALE: 1" = 50'

