



SEE SHEET 2S1 FOR CURVE DATA

TYPE	YEAR	PROJECT NO.	SHEET NO.
R.O.W.	2014	NH-I-640-7(161)	10D
CONST.	2015	NH-I-640-7(161)	10D

KNOX CO.
47008-3150-44 (CONST.)

I-640

STRUCTURE LOCATION			ROAD NAME	TOP OR GRATE ELEV.	PIPE CULVERTS			
NO.	STATION	OFFSET			FROM		TO	
					NO.	ELEV.	NO.	ELEV.
30	20+75.00	7	BWAY	986.19	30	982.14	26	971.86
31	23+59.00	7	BWAY	987.99	31	984.11	30	982.14
31A	3+15.00	53	RAMP1-1	955.50	31A	951.66	31B	951.46
31B	2+59.50	30	RAMP1-1	955.70				

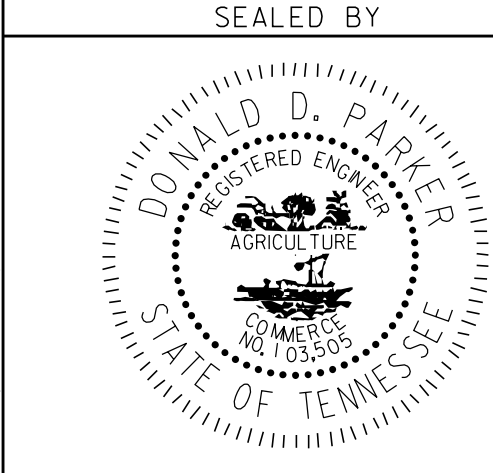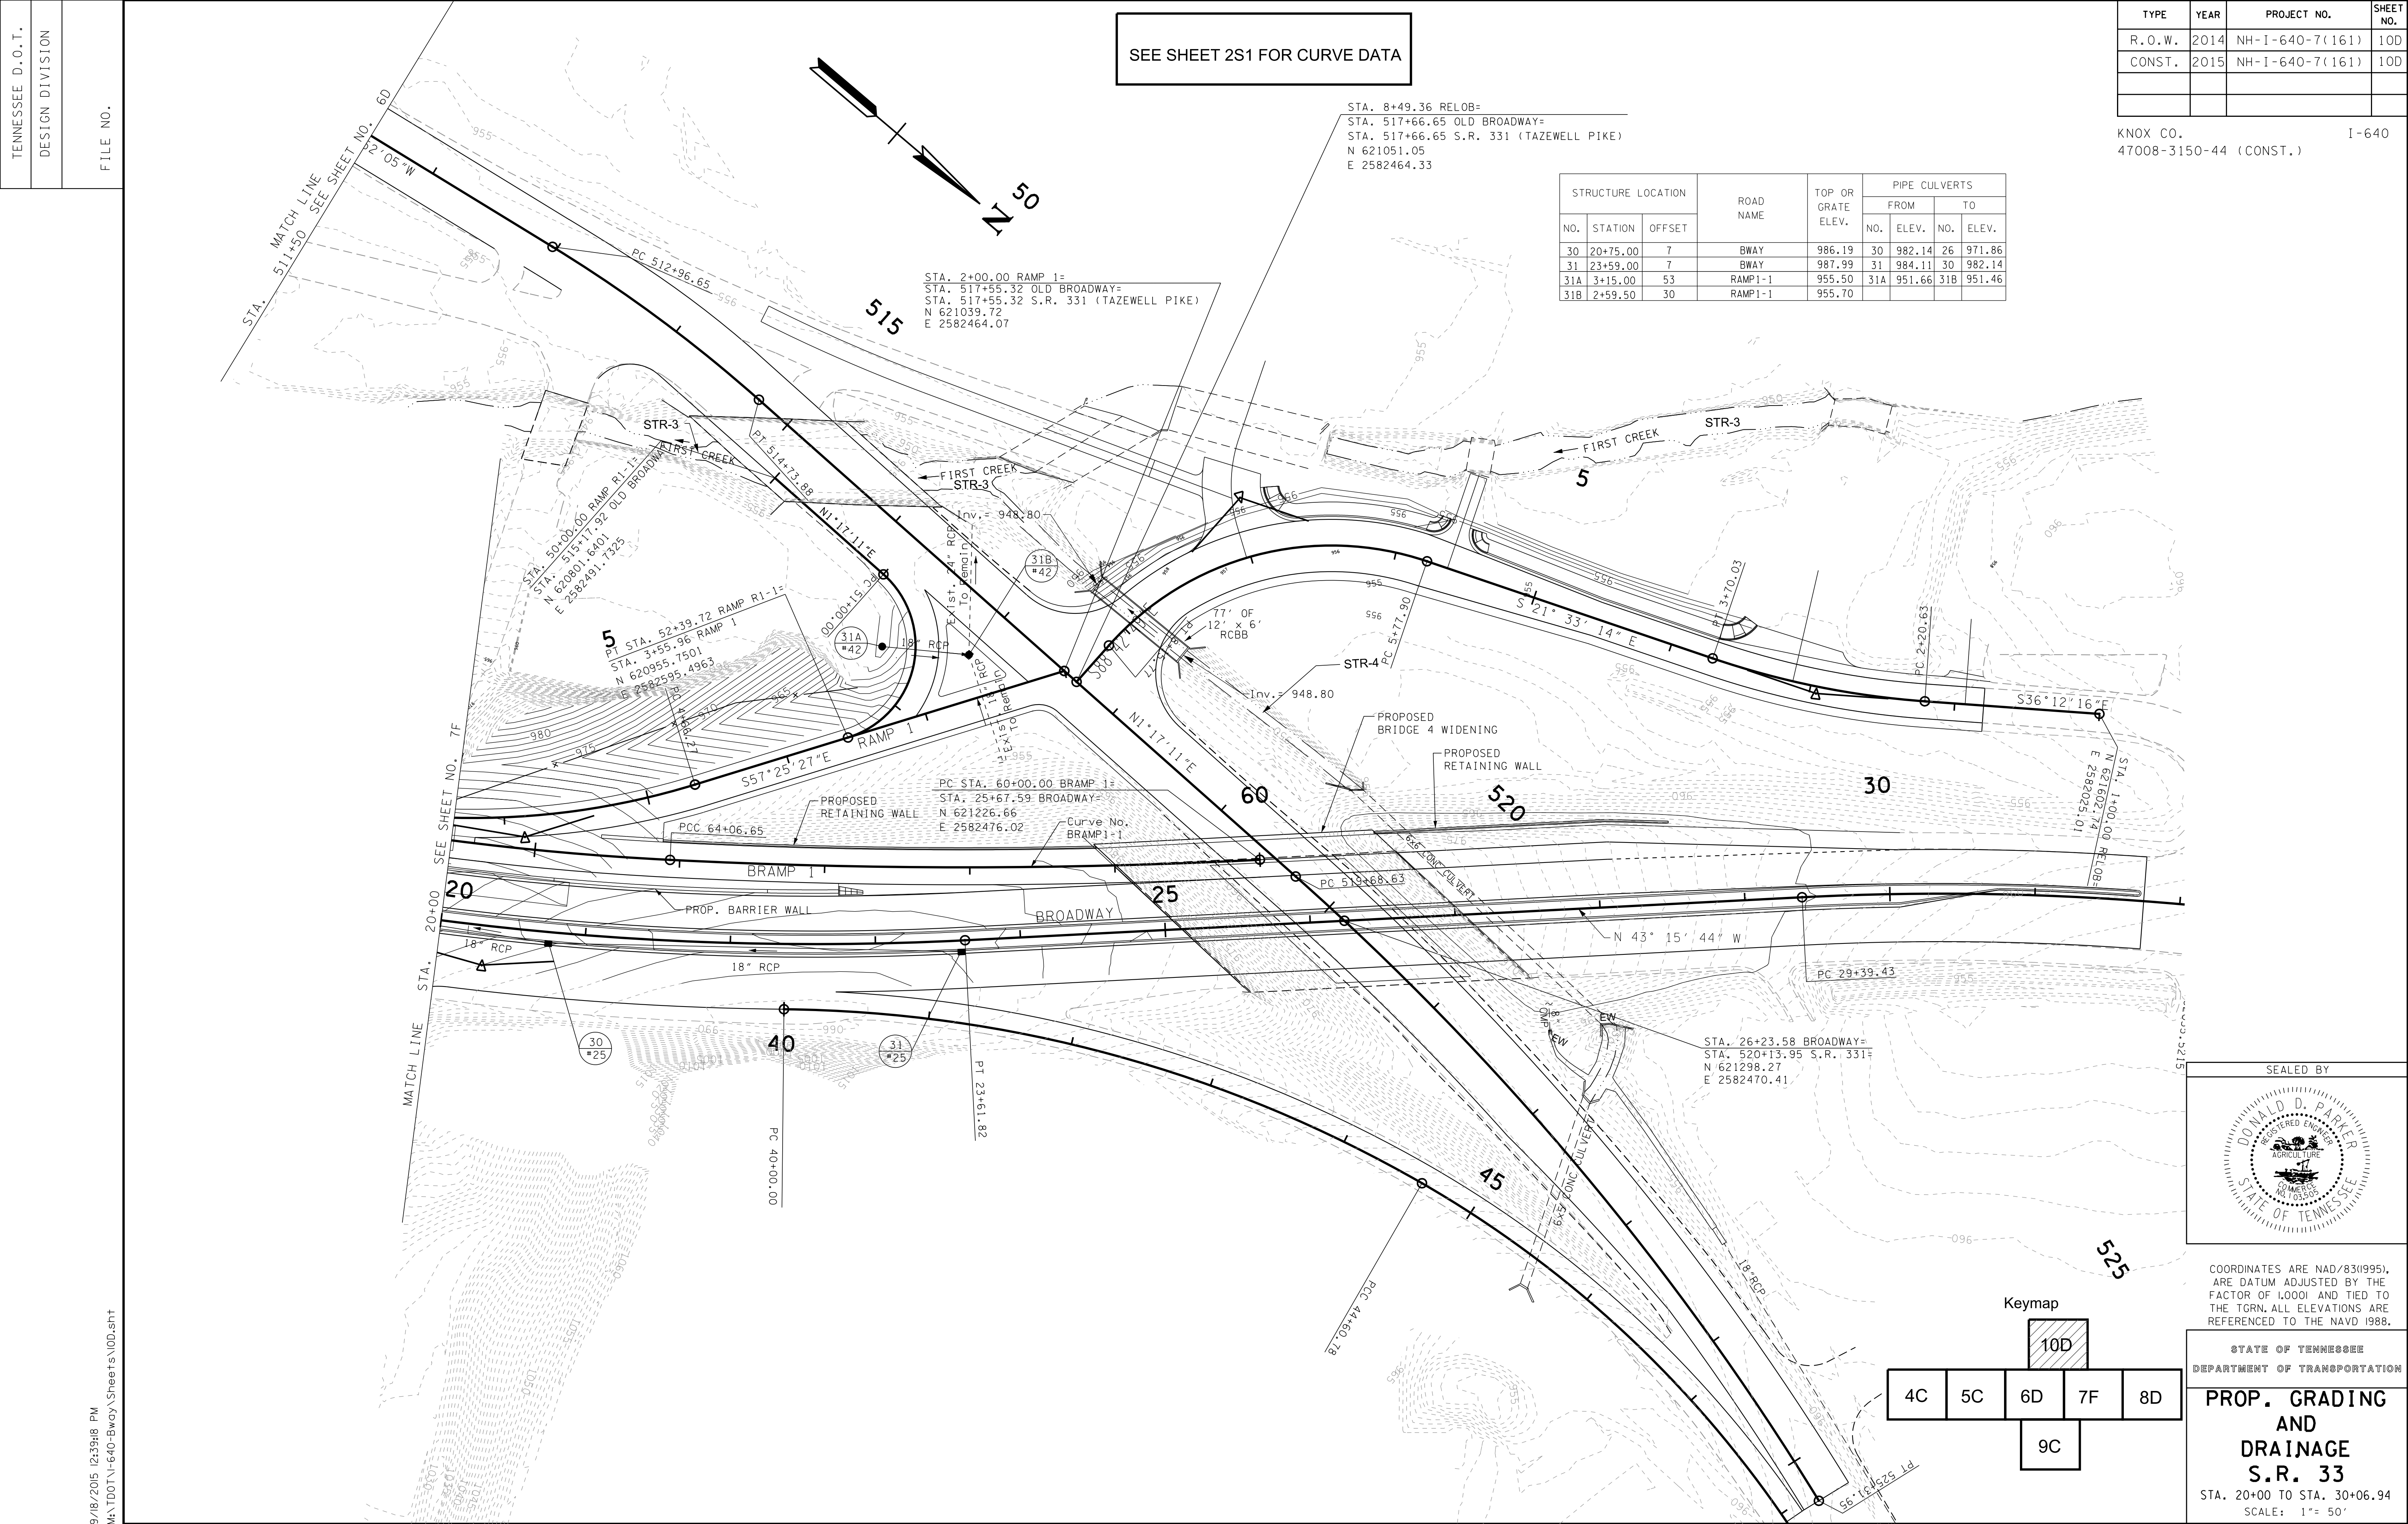

COORDINATES ARE NAD/83(1995),
ARE DATUM ADJUSTED BY THE
FACTOR OF 1.0001 AND TIED TO
THE TGRN. ALL ELEVATIONS ARE
REFERENCED TO THE NAVD 1988.

STATE OF TENNESSEE
DEPARTMENT OF TRANSPORTATION

PROP. GRADING
AND
DRAINAGE
S.R. 33

STA. 20+00 TO STA. 30+06.94
SCALE: 1" = 50'