


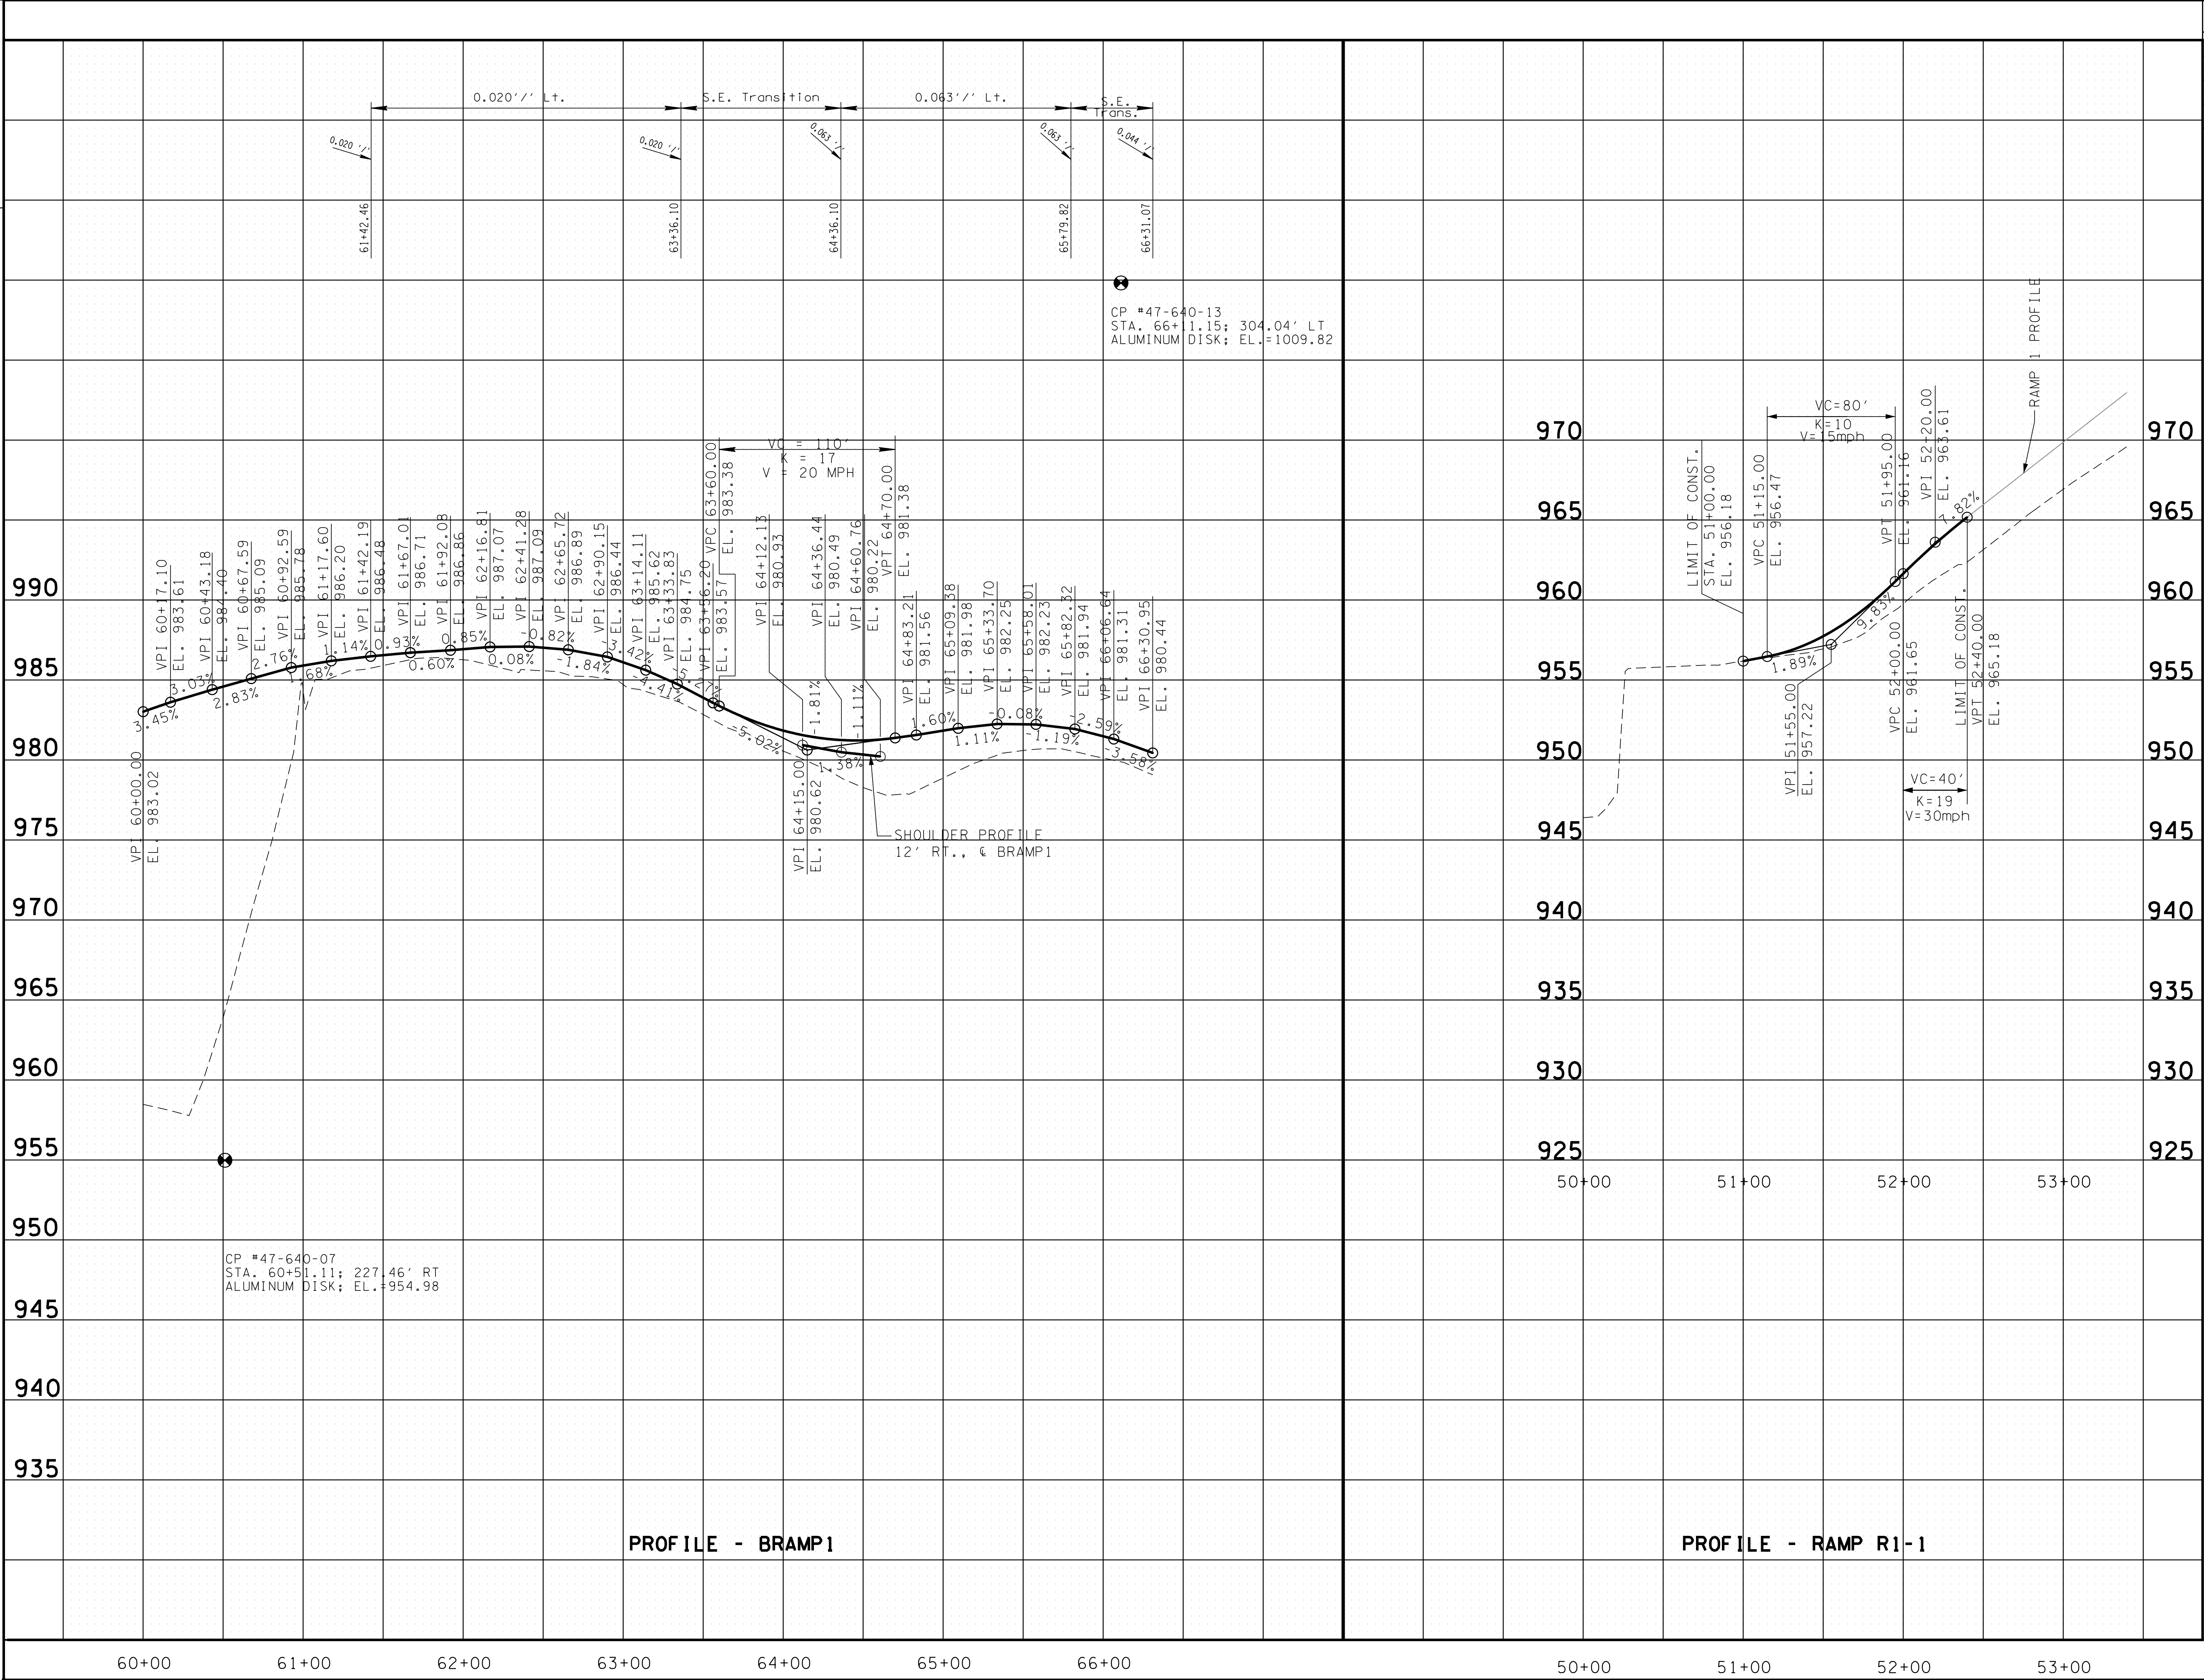

TYPE	YEAR	PROJECT NO.	SHEET NO.
R.O.W.	2014	NH-1-640-7(161)	16
CONST.	2015	NH-1-640-7(161)	16

KNOX CO. 1-640
47008-3150-44 (CONST.)

SEALED BY

STATE OF TENNESSEE
DEPARTMENT OF TRANSPORTATION

PROFILE

BROADWAY RAMP

(BRAMP 1)

STA. 60+00.00 TO 66+30.95

RAMP R1-1

STA. 51+00.00 TO XXXXX

SCALE: 1"= 50' HORIZ.
1"=5' VERT.