


FILE NO.

9/18/2015 9:45:23 AM
M:\DOT\1-640-Bway\Sheets\6a.sht

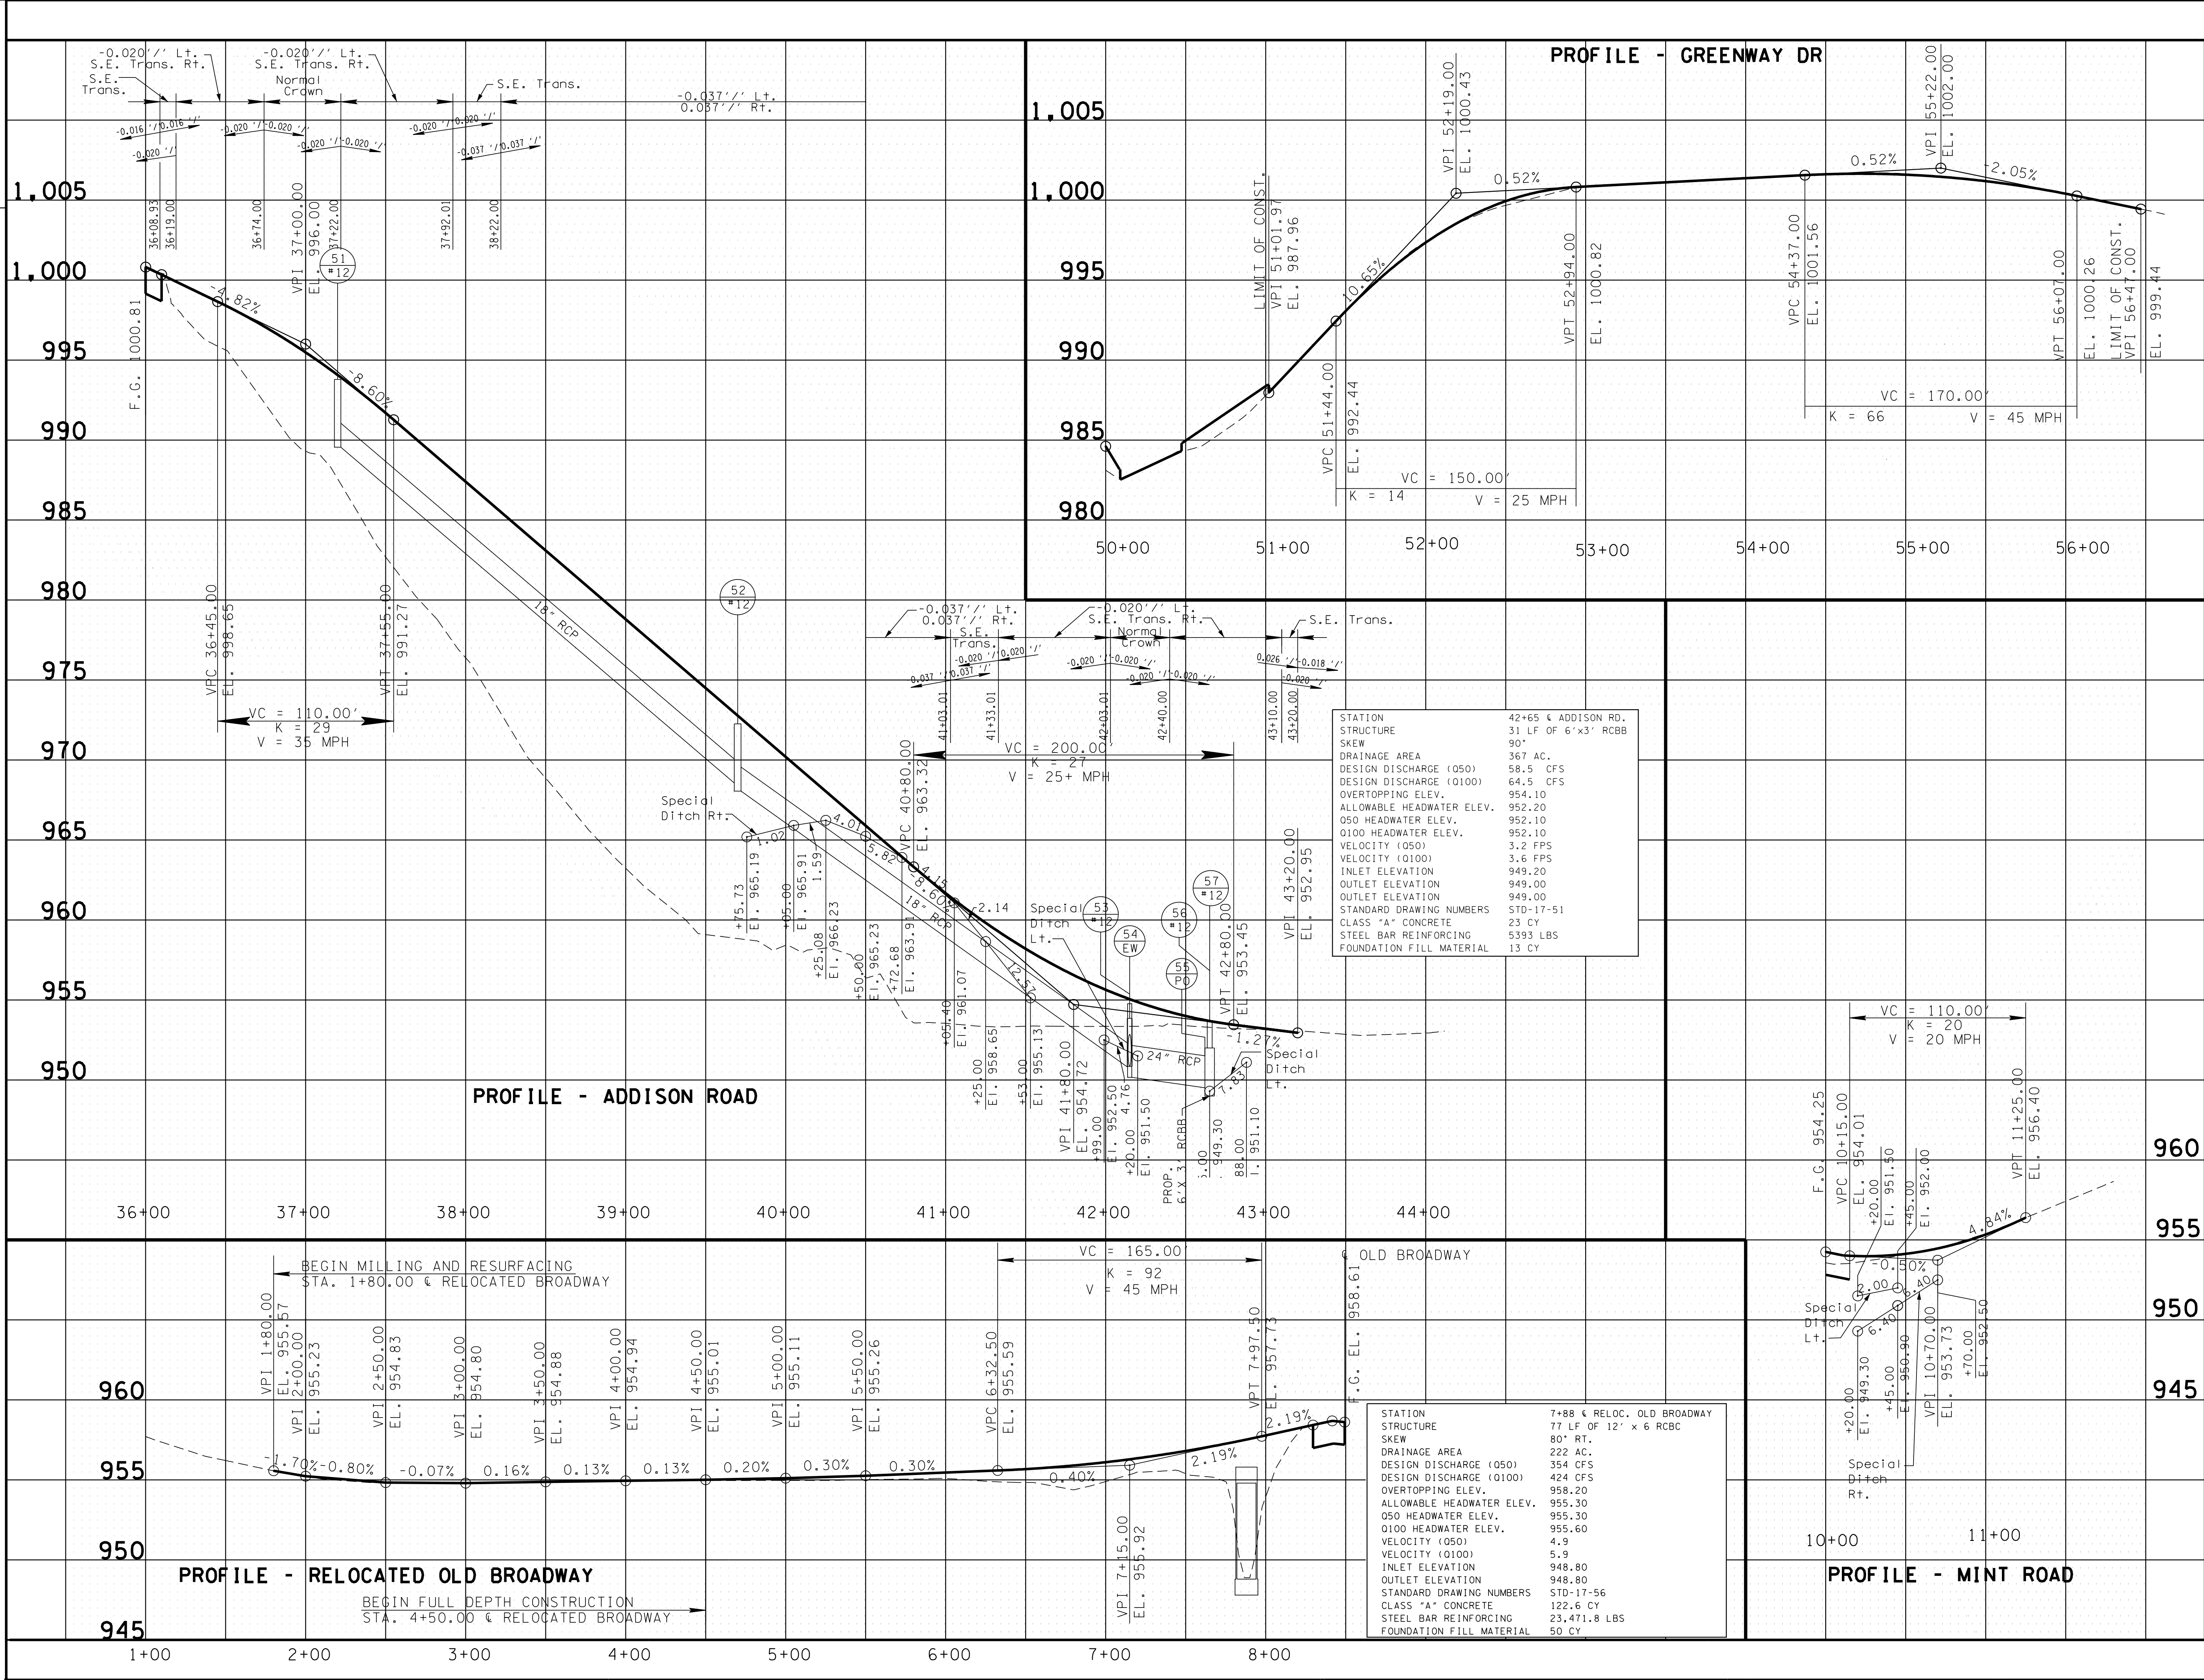

TYPE	YEAR	PROJECT NO.	SHEET NO.
R.O.W.	2014	NH-1-640-7(161)	16A
CONST.	2015	NH-1-640-7(161)	16A

KNOX CO.
47008-3150-44 (CONST.)

1-640

SEALED BY
KATHLEEN C. HOLMES
REGISTERED ENGINEER
AGRICULTURE
STATE OF TENNESSEE
COMM. NO. 356-98

DONALD D. PARKER
REGISTERED ENGINEER
AGRICULTURE
STATE OF TENNESSEE
COMM. NO. 356-98

STATE OF TENNESSEE
DEPARTMENT OF TRANSPORTATION

PROFILE
ADDISON RD.
STA. 40+00.00 TO 43+00.00
MINT RD.
STA. 10+00.00 TO 11+25.00
REL. OLD BROADWAY
STA. 1+80.00 TO 43+29.60
GREENWAY DR
STA. 51+01.97 TO 56+47.00
SCALE: 1"= 50' HORIZ.; 1"=5' VERT.