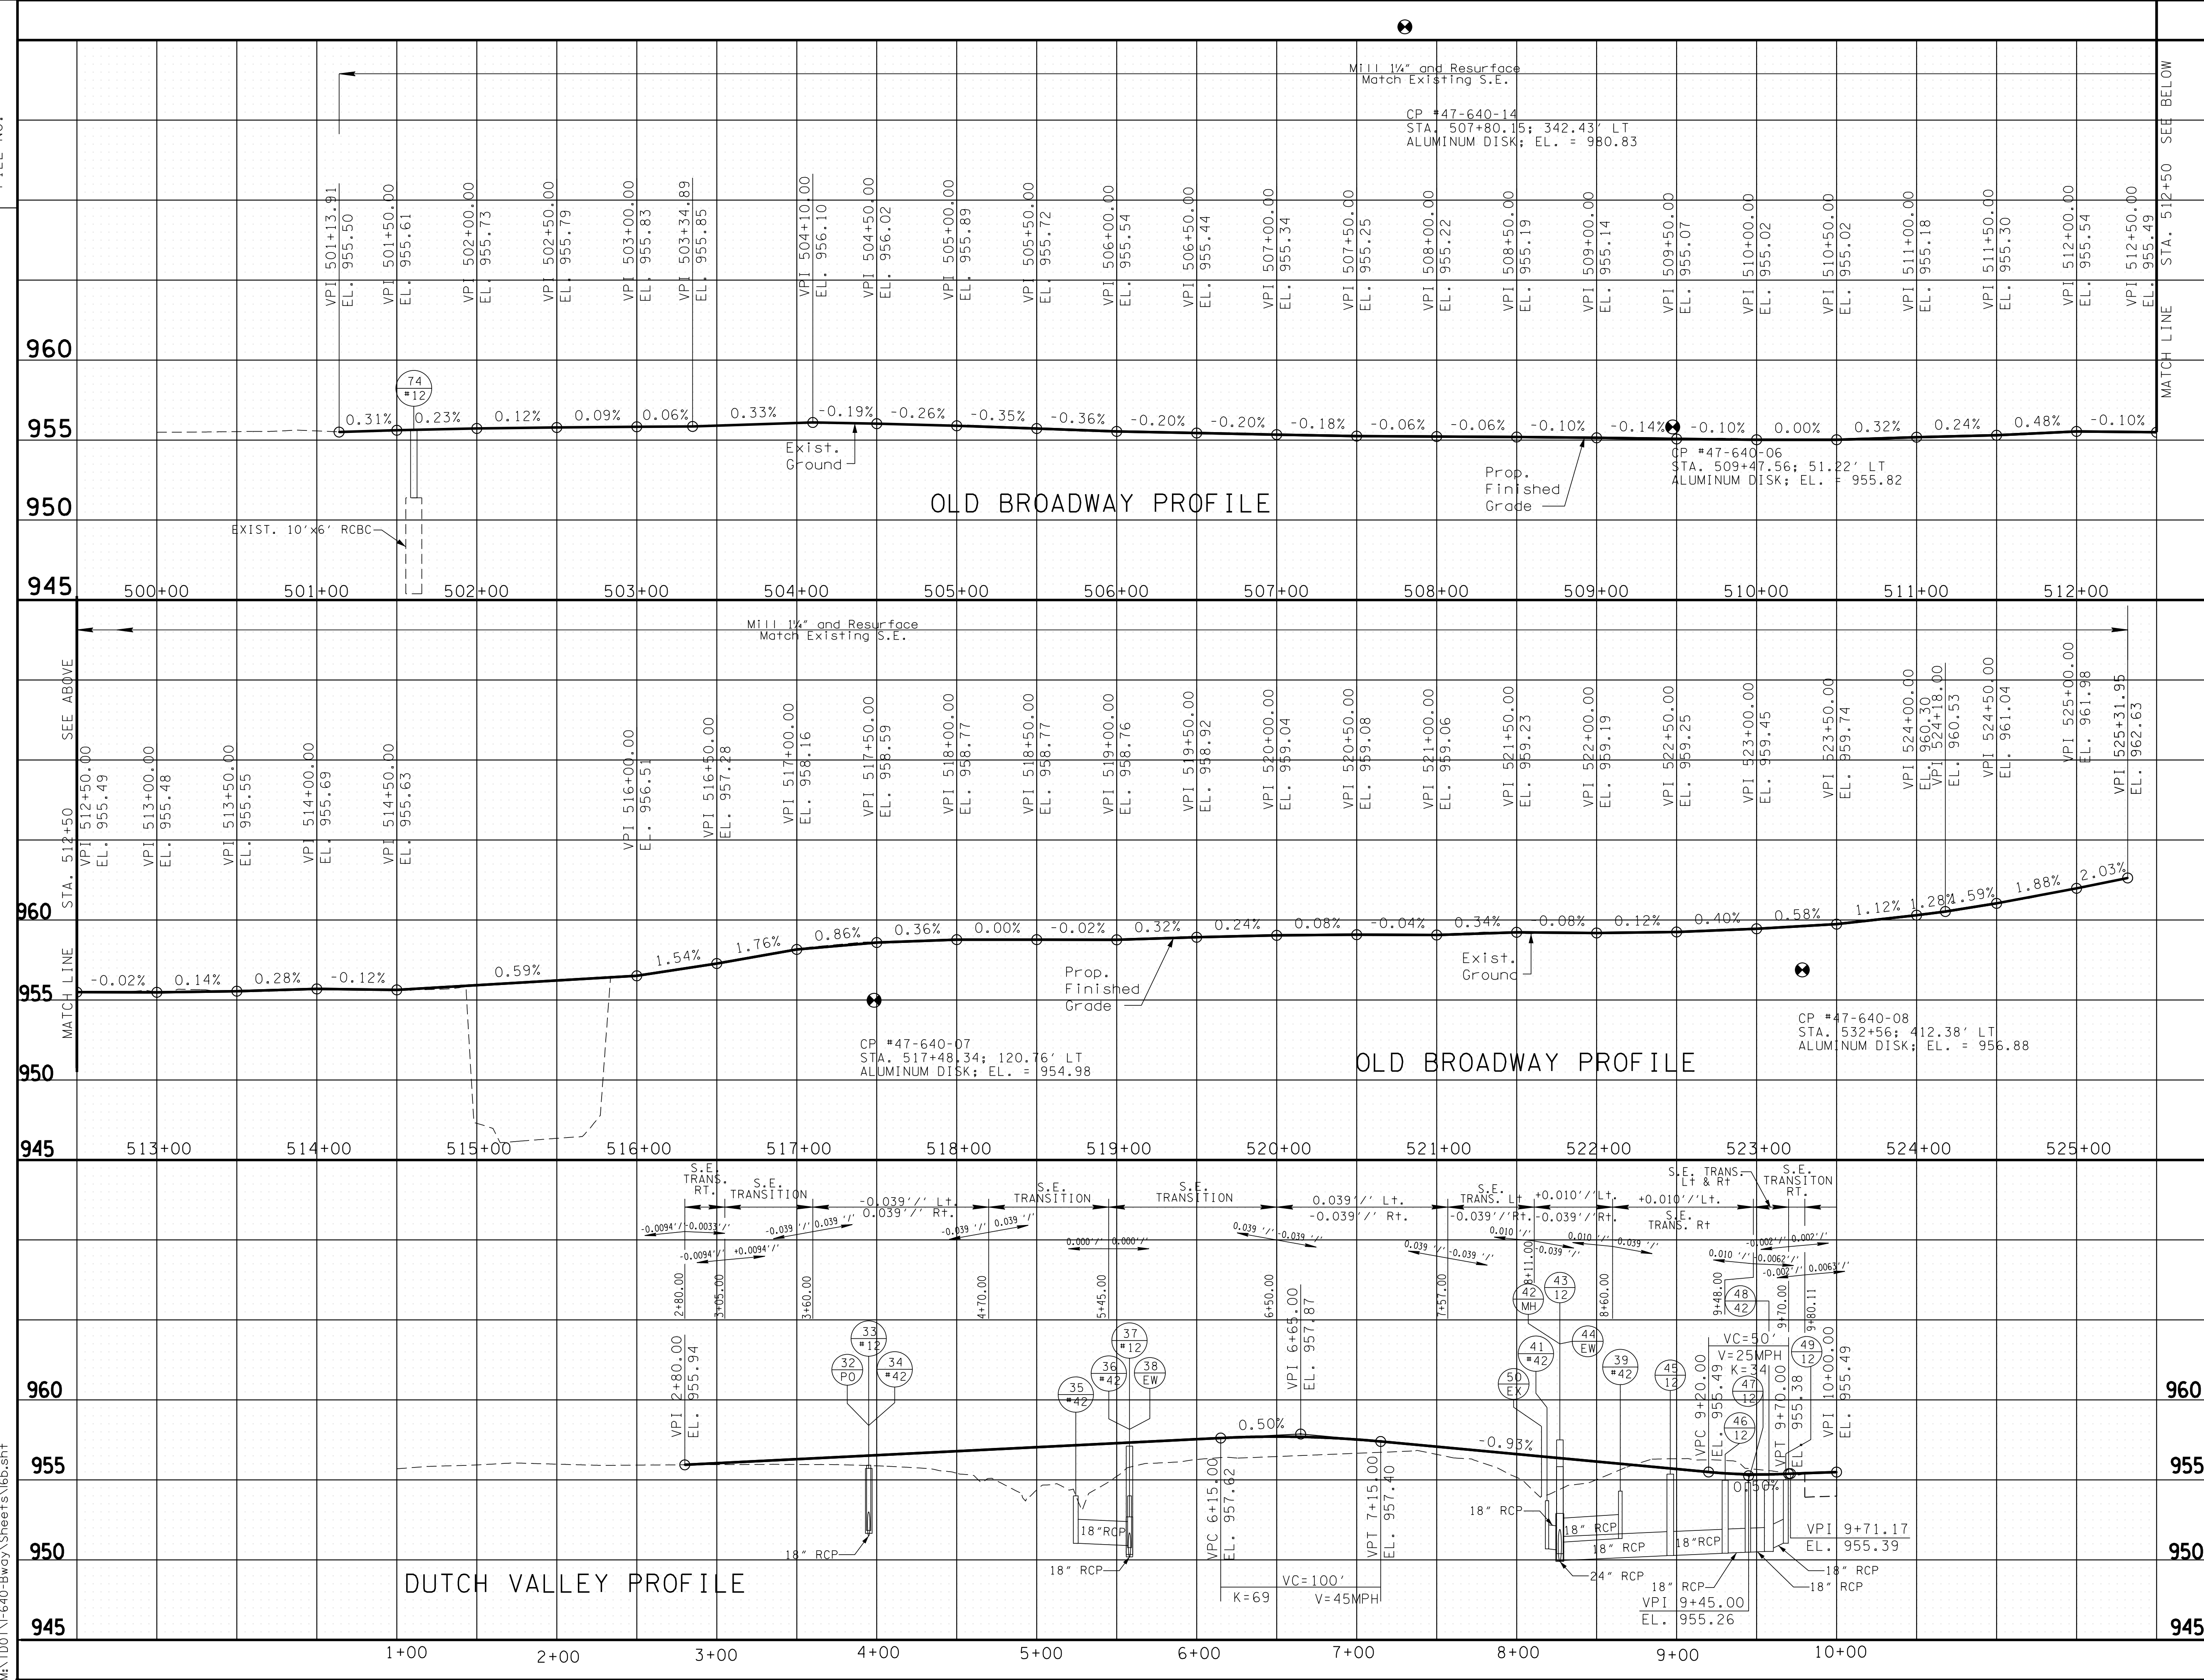


TENNESSEE D.O.T. DESIGN DIVISION FILE NO.

	TYPE	YEAR	PROJECT NO.	SHEET NO.
	R.O.W.	2014	NH-I -640-7(161)	16B
	CONST.	2016	NH-I -640-7(161)	16B

KNOX CO.	I-640
47008-3150-44 (CONST.)	

REV. 01-15-16; REVISED DRAINAGE
ON DUTCH VALLEY PROFILE.

A circular "SEALED BY" stamp from the State of Tennessee. The outer ring contains the text "SEALED BY" at the top and "STATE OF TENNESSEE" at the bottom. Inside the ring, the name "DONALD D. PARKER" is arched across the top. Below the name, it says "REGISTERED ENGINEER". In the center is a circular emblem featuring a plow, a sheaf of wheat, and a cotton plant, with the word "AGRICULTURE" written below them. At the bottom of the emblem is a steam locomotive. Below the emblem, the text "COMMENCE NO. 105,524" is printed.

STATE OF TENNESSEE
DEPARTMENT OF TRANSPORTATION

PROFILE
OLD BROADWAY
STA. 500+00.00 TO 525+00.00
DUTCH VALLEY
STA. 2+80.00 TO STA. 10+00.00

SCALE: 1"= 50' HORIZ.
1"=5' VERT.