
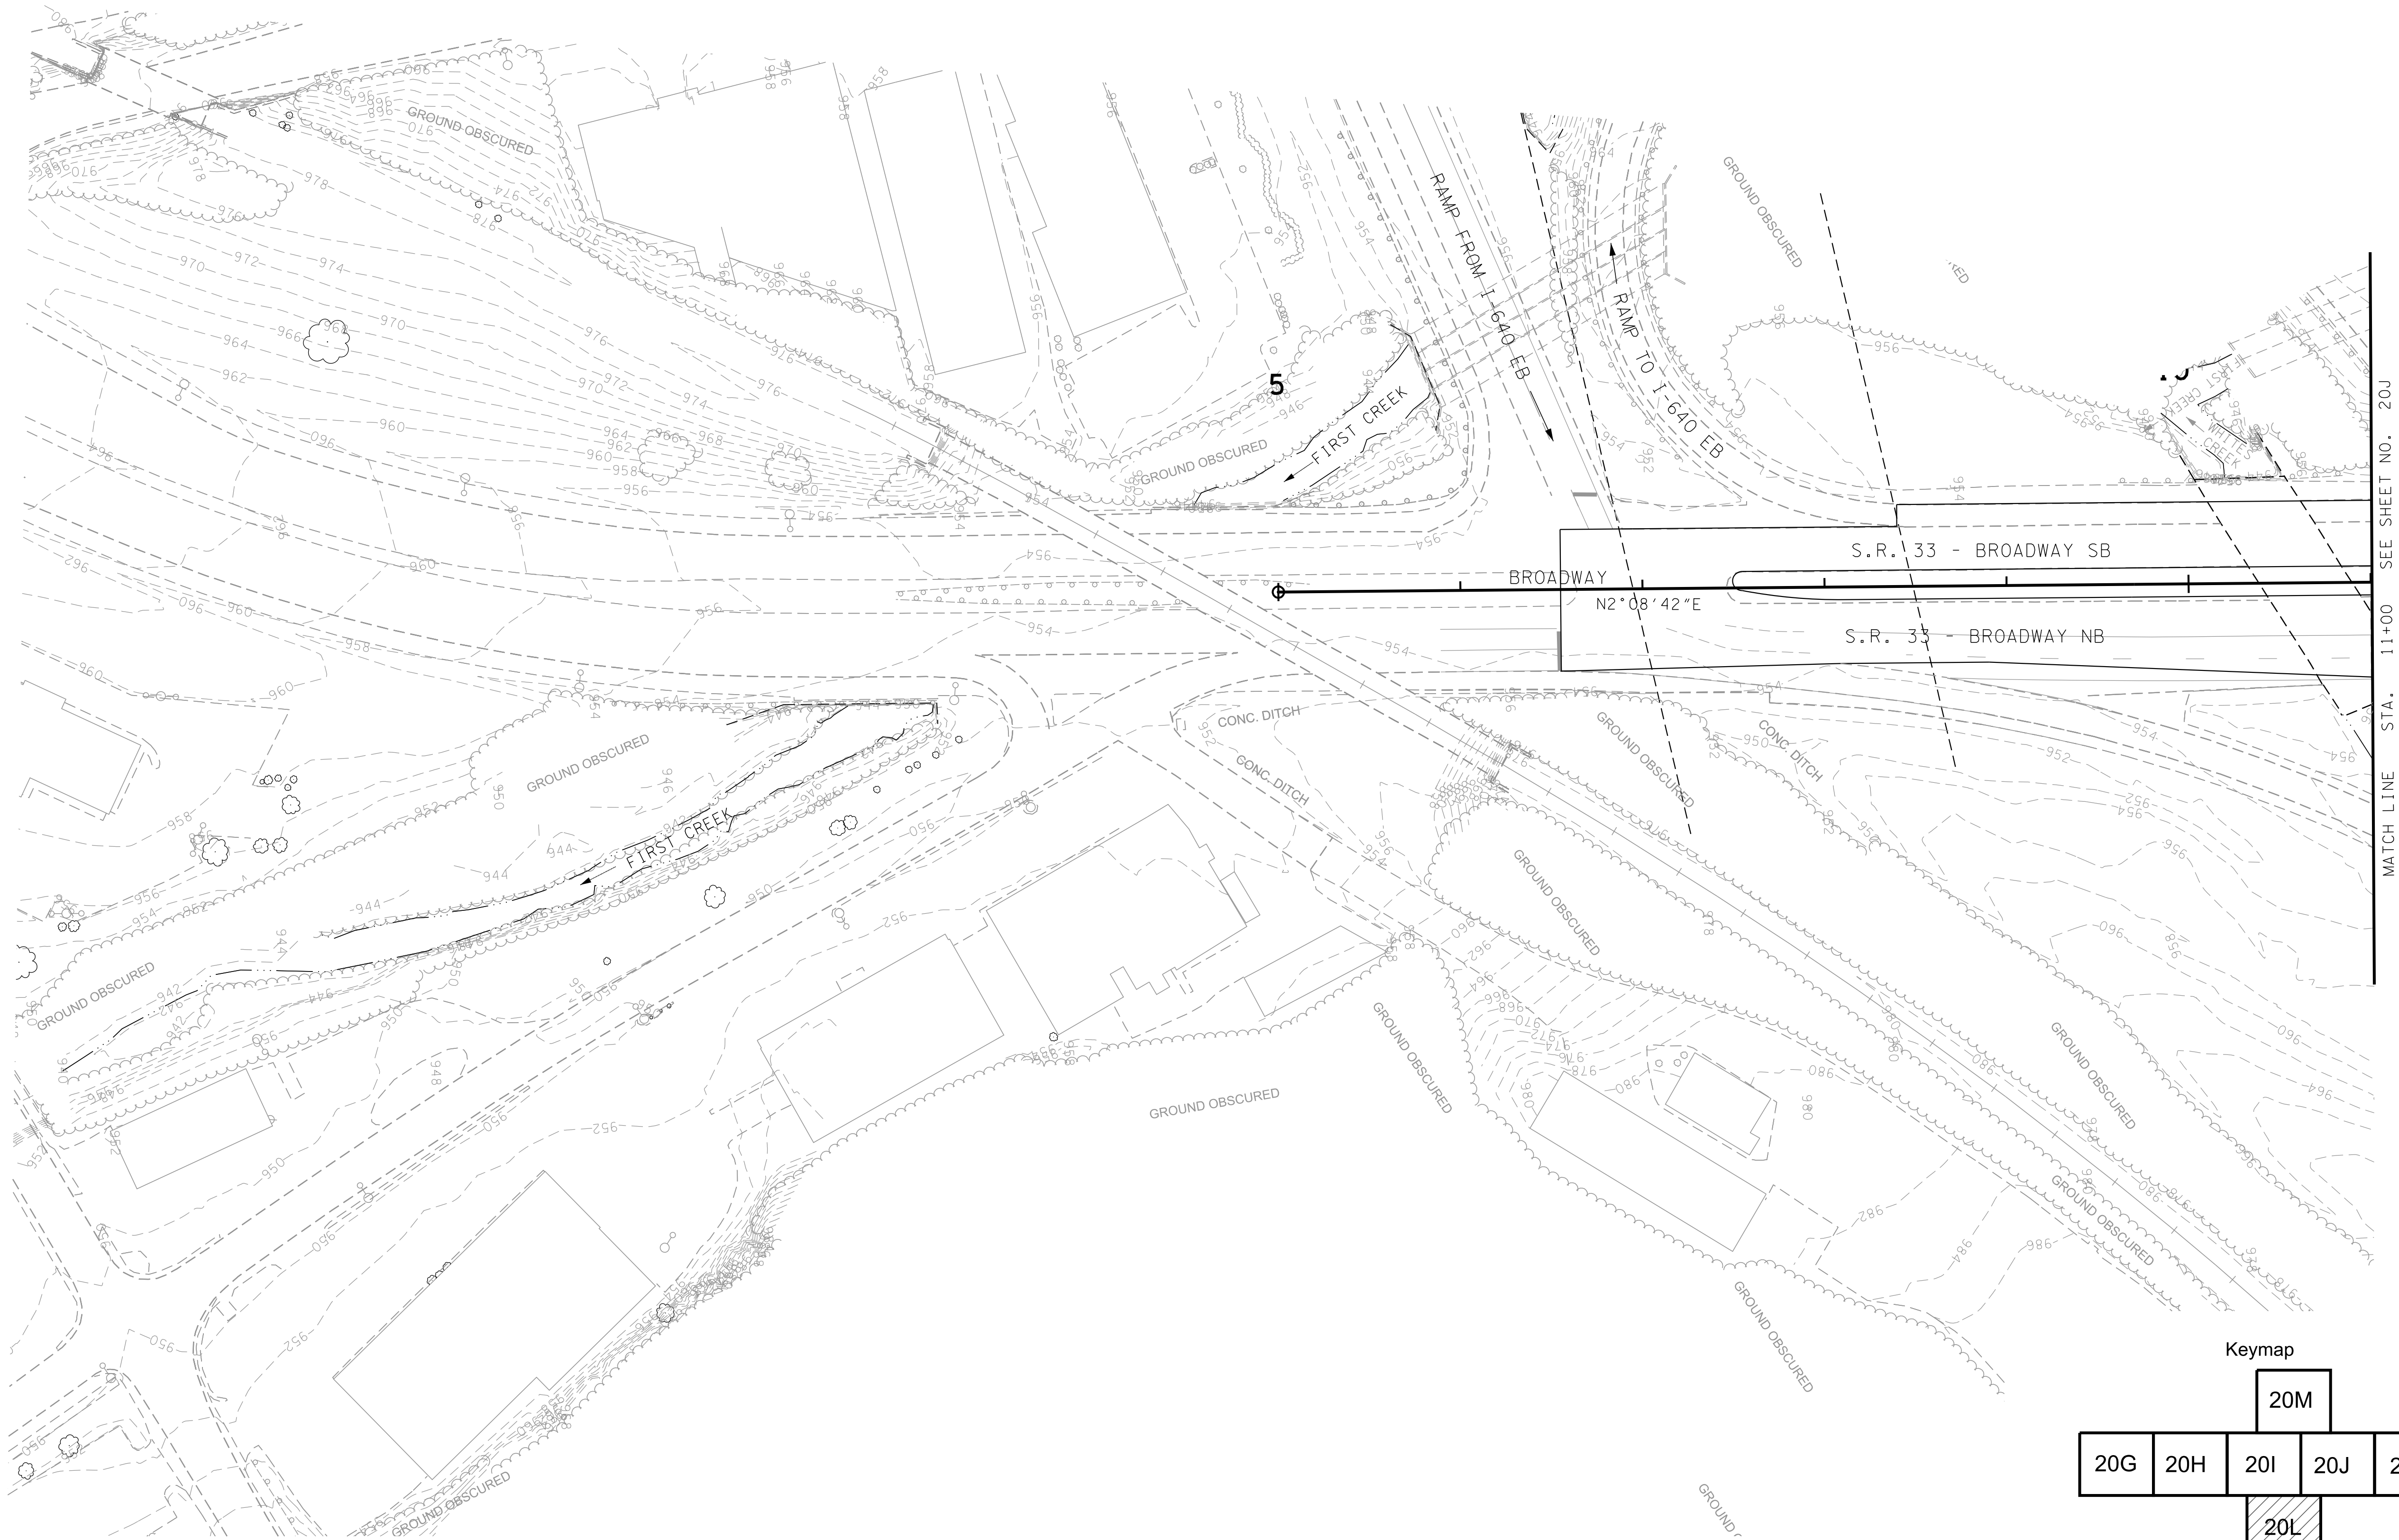


TYPE	YEAR	PROJECT NO.	SHEET NO.
R.O.W.	2014	NH-I-640-7(161)	20L
CONST.	2015	NH-I-640-7(161)	20L


KNOX CO.

47008-3150-44 (CONST.)

I-640

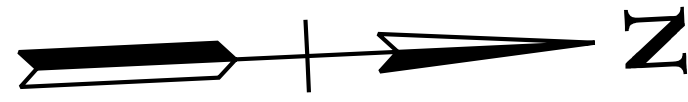

Keymap

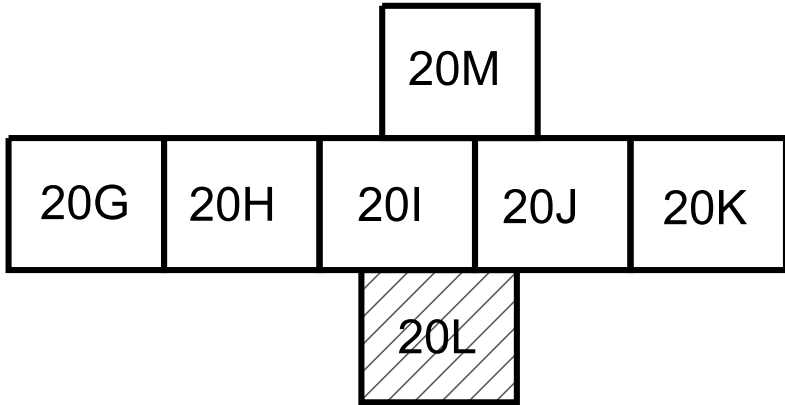

SEALED BY

COORDINATES ARE NAD/83(1995),
ARE DATUM ADJUSTED BY THE
FACTOR OF 1.0001 AND TIED TO
THE TGRN. ALL ELEVATIONS ARE
REFERENCED TO THE NAVD 1988.

STATE OF TENNESSEE
DEPARTMENT OF TRANSPORTATION

EROSION AND
SEDIMENT CONTROL
STAGE I
S.R. 33

SCALE: 1"= 50'