
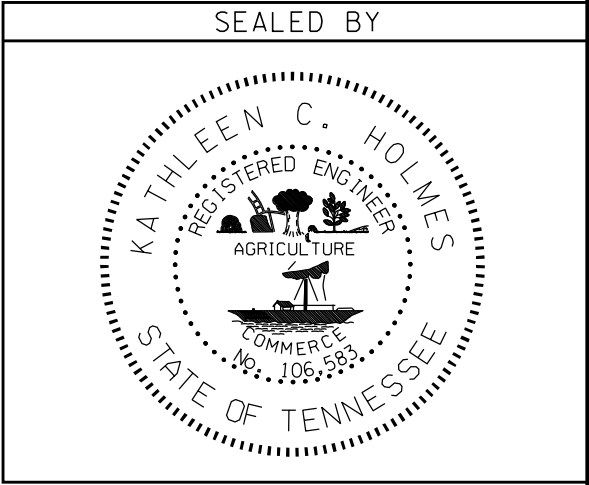
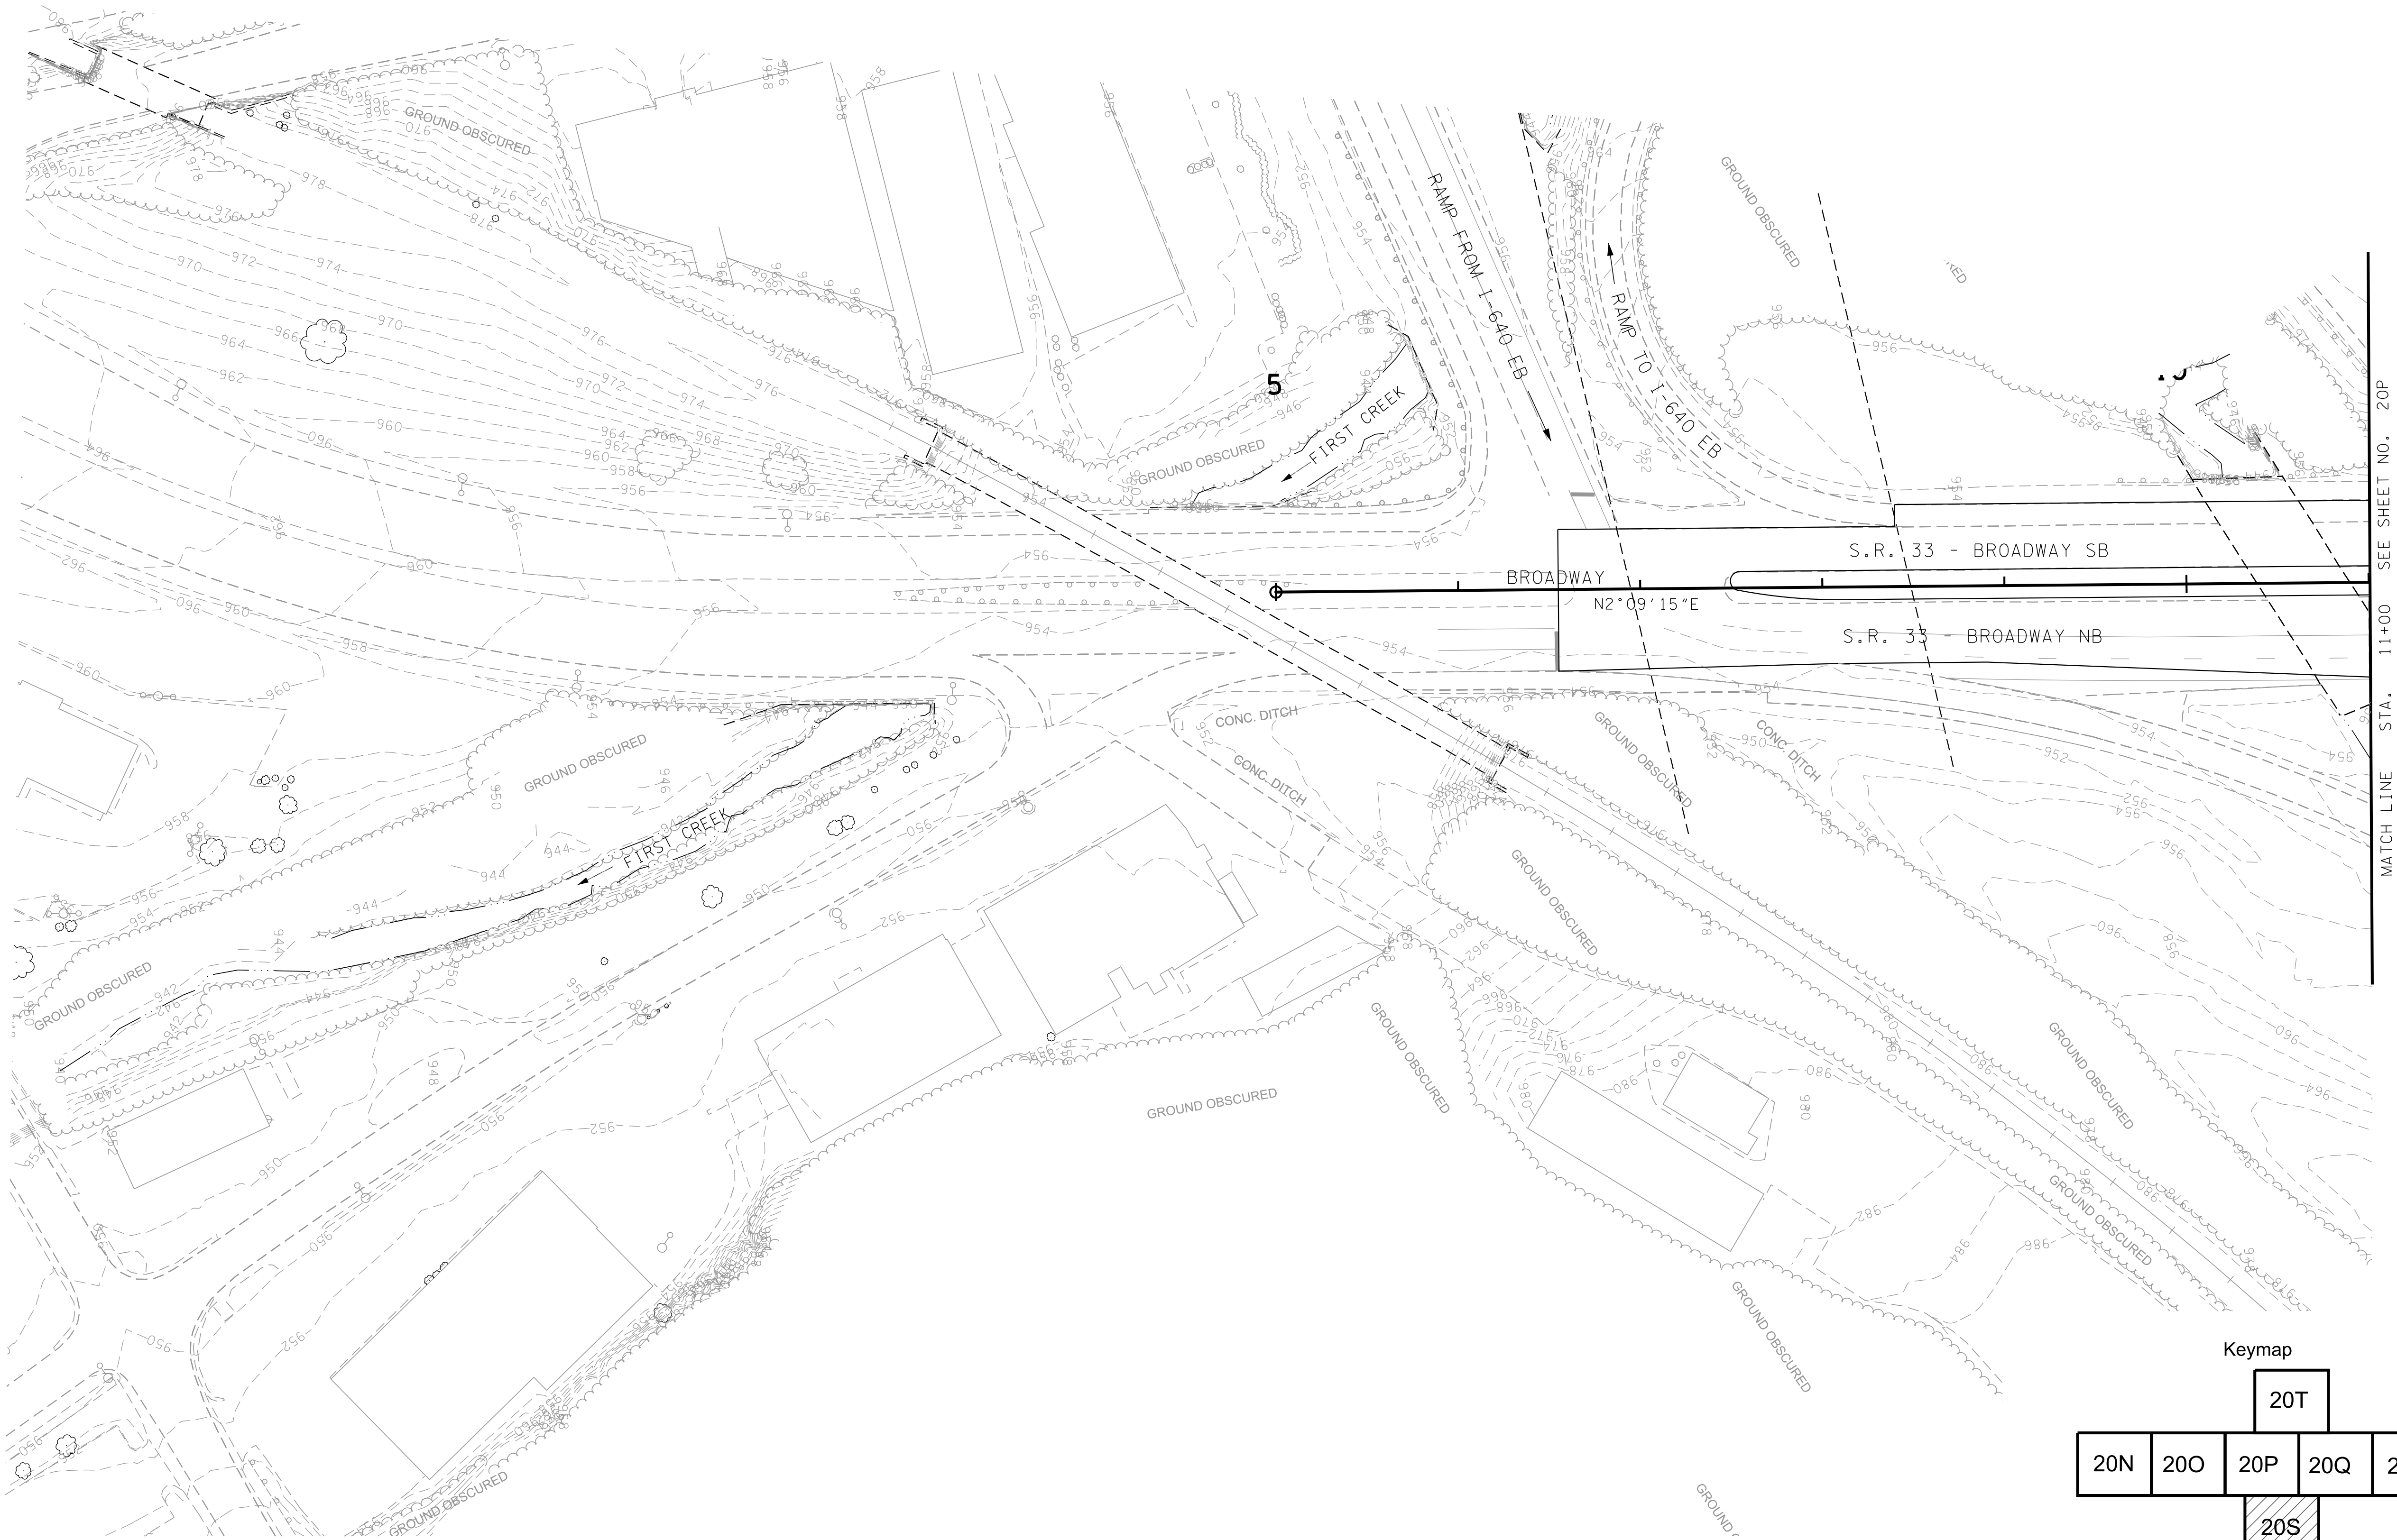


TYPE	YEAR	PROJECT NO.	SHEET NO.
R.O.W.	2014	NH-I-640-7(161)	20S
CONST.	2015	NH-I-640-7(161)	20S

KNOX CO.

47008-3150-44 (CONST.)

I-640

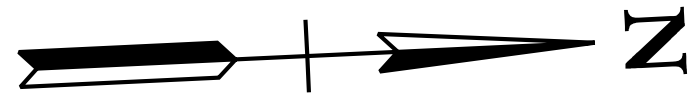

COORDINATES ARE NAD/83(1995),
ARE DATUM ADJUSTED BY THE
FACTOR OF 1.0001 AND TIED TO
THE TGRN. ALL ELEVATIONS ARE
REFERENCED TO THE NAVD 1988.

STATE OF TENNESSEE
DEPARTMENT OF TRANSPORTATION

EROSION AND
SEDIMENT CONTROL
STAGE II
S.R. 33

SCALE: 1"= 50'