

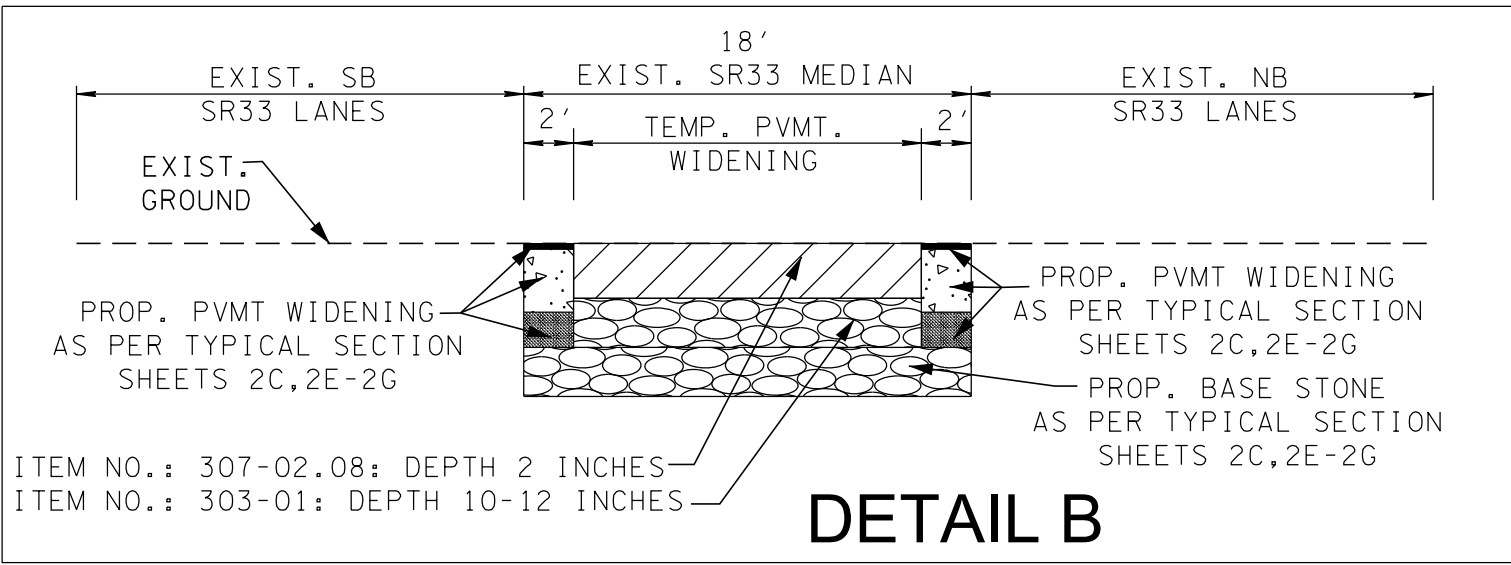
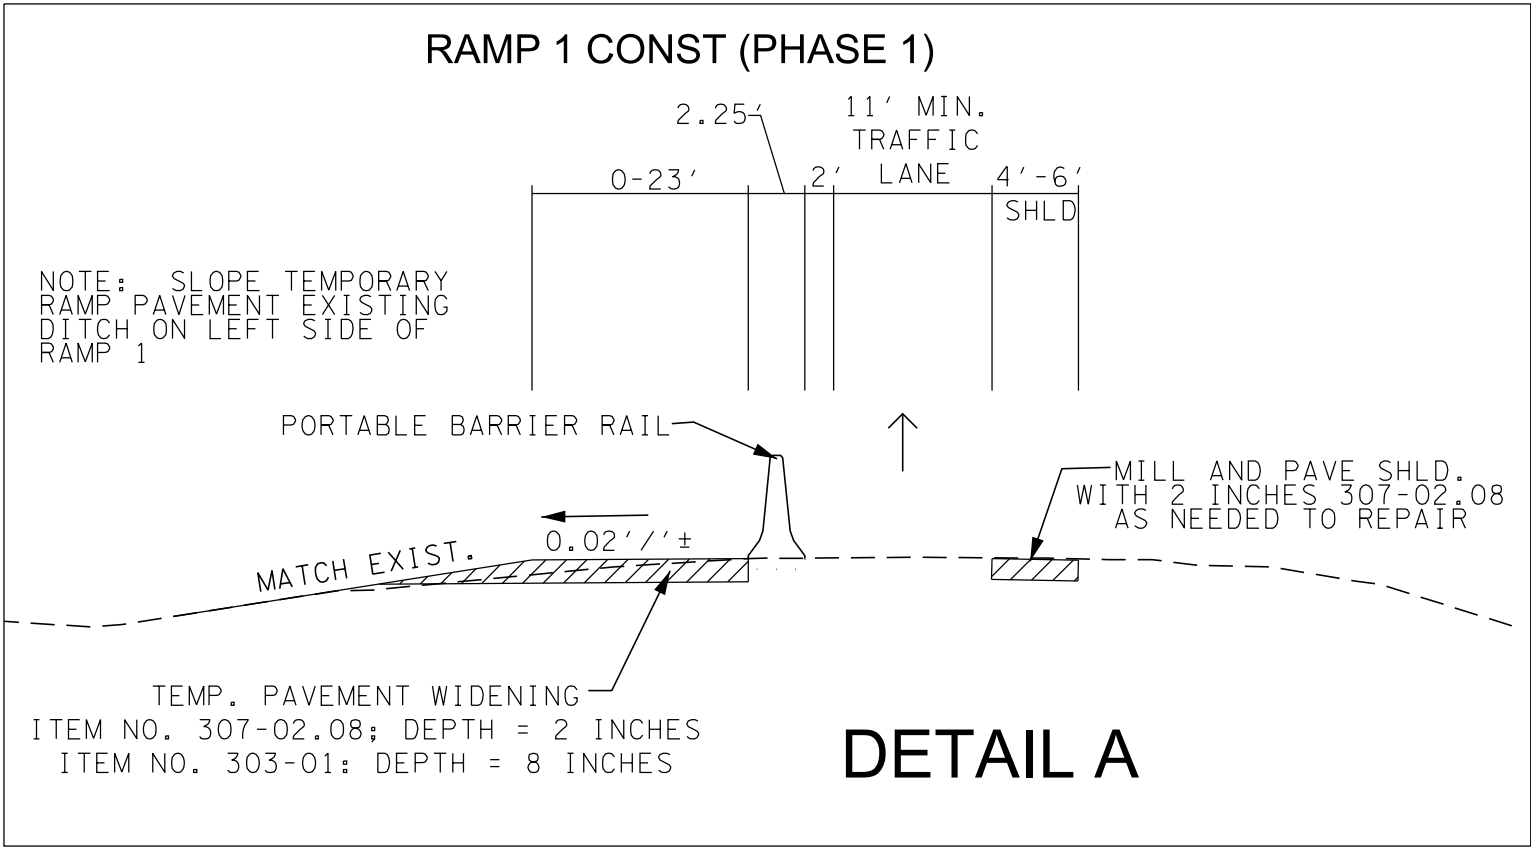


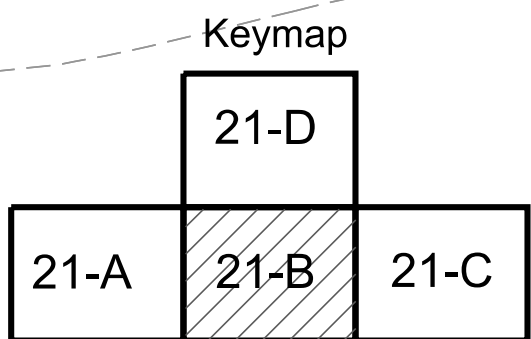


CONSTRUCT DUTCH VALLEY RE-ALIGNMENT. SEE SHEET 21B-1 FOR PHASING OF DUTCH VALLEY CONSTRUCTION.

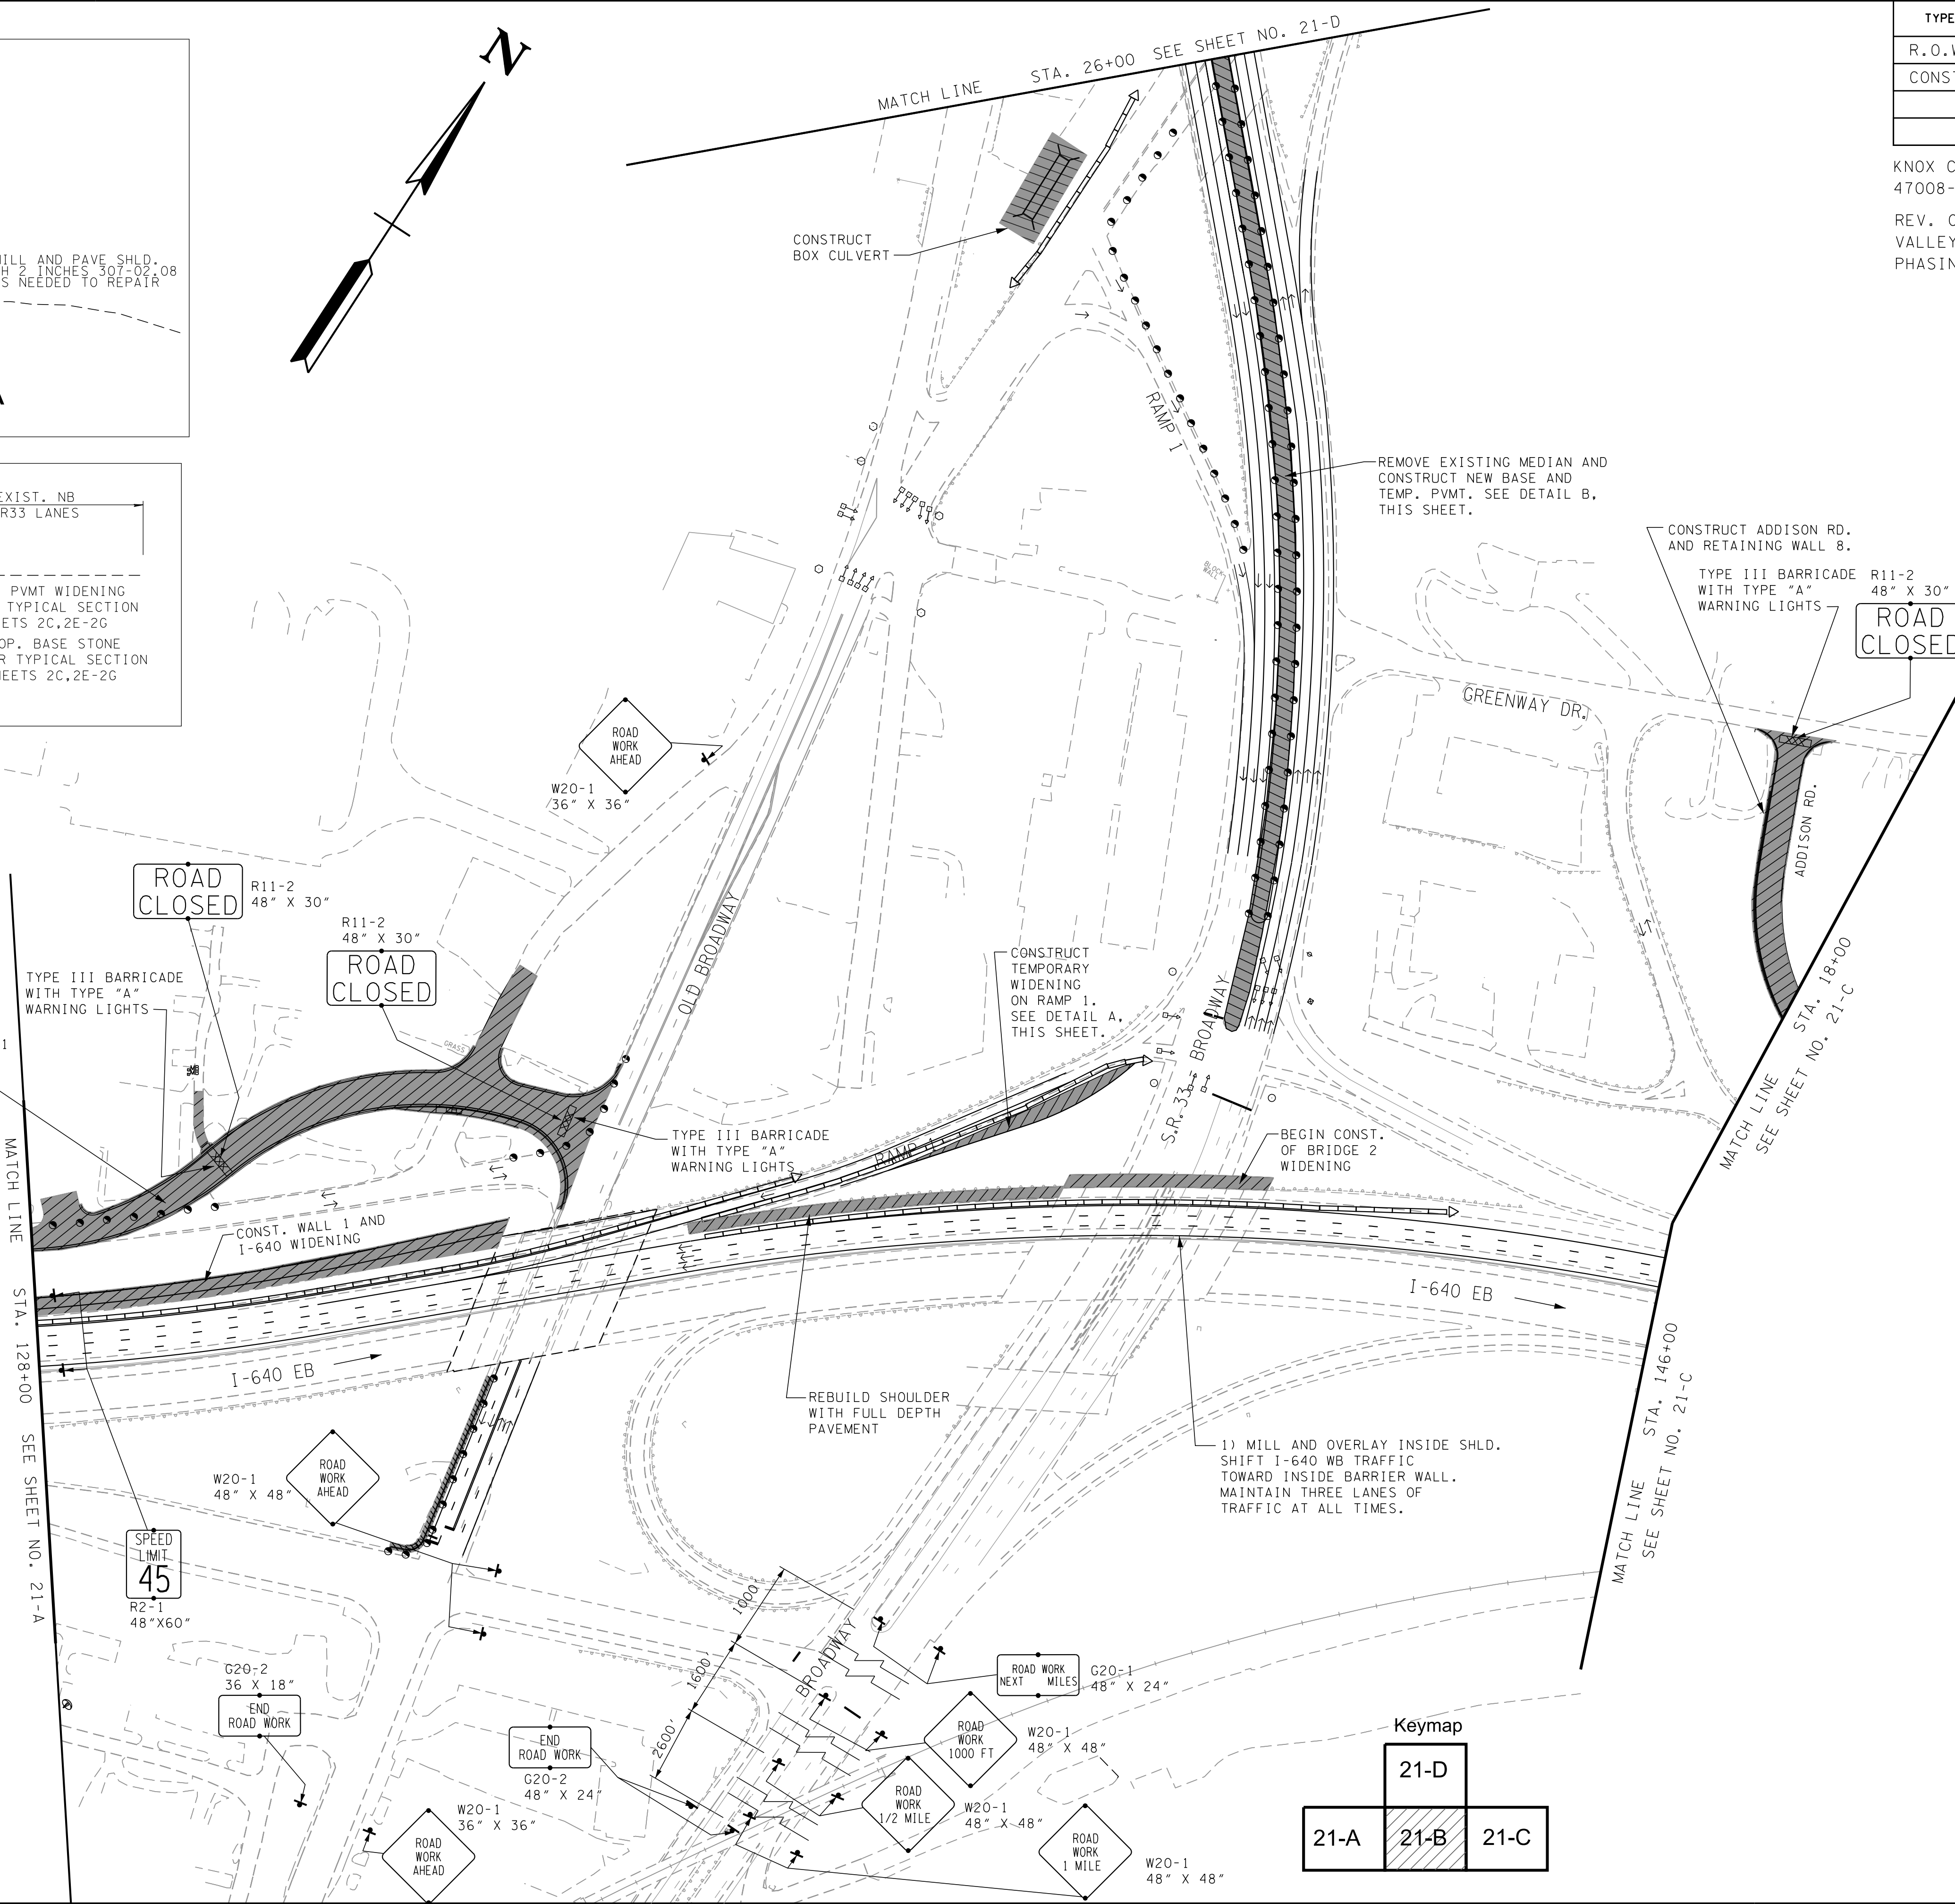

TYPE	YEAR	PROJECT NO.	SHEET NO.
R.O.W.	2014	NH-I-640-7(161)	21-B
CONST.	2016	NH-I-640-7(161)	21-B

KNOX CO. I-640
47008-3150-44 (CONST.)
REV. 01-15-16; REVISED DUTCH VALLEY PHASING NOTES AND RAMP 1 PHASING.

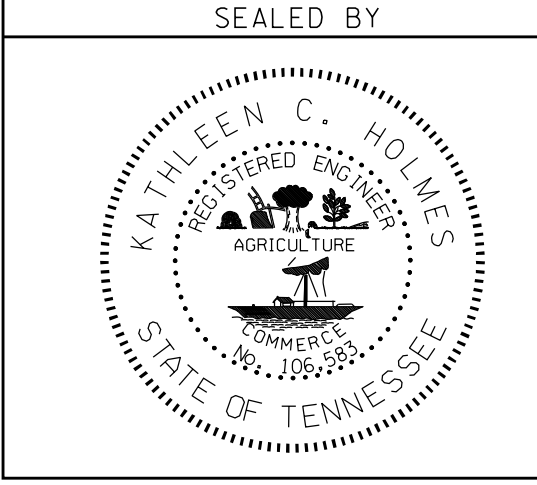

STATE OF TENNESSEE
DEPARTMENT OF TRANSPORTATION

MAINTENANCE
OF TRAFFIC
PHASE 1

SCALE: 1" = 100'