




| TYPE   | YEAR | PROJECT NO.     | SHEET NO. |
|--------|------|-----------------|-----------|
| R.O.W. | 2014 | NH-I-640-7(161) | 21-C      |
| CONST. | 2016 | NH-I-640-7(161) | 21-C      |
|        |      |                 |           |

KNOX CO. I-640  
47008-3150-44 (CONST.)

REV. 01-15-16; REVISED PHASING  
NOTES

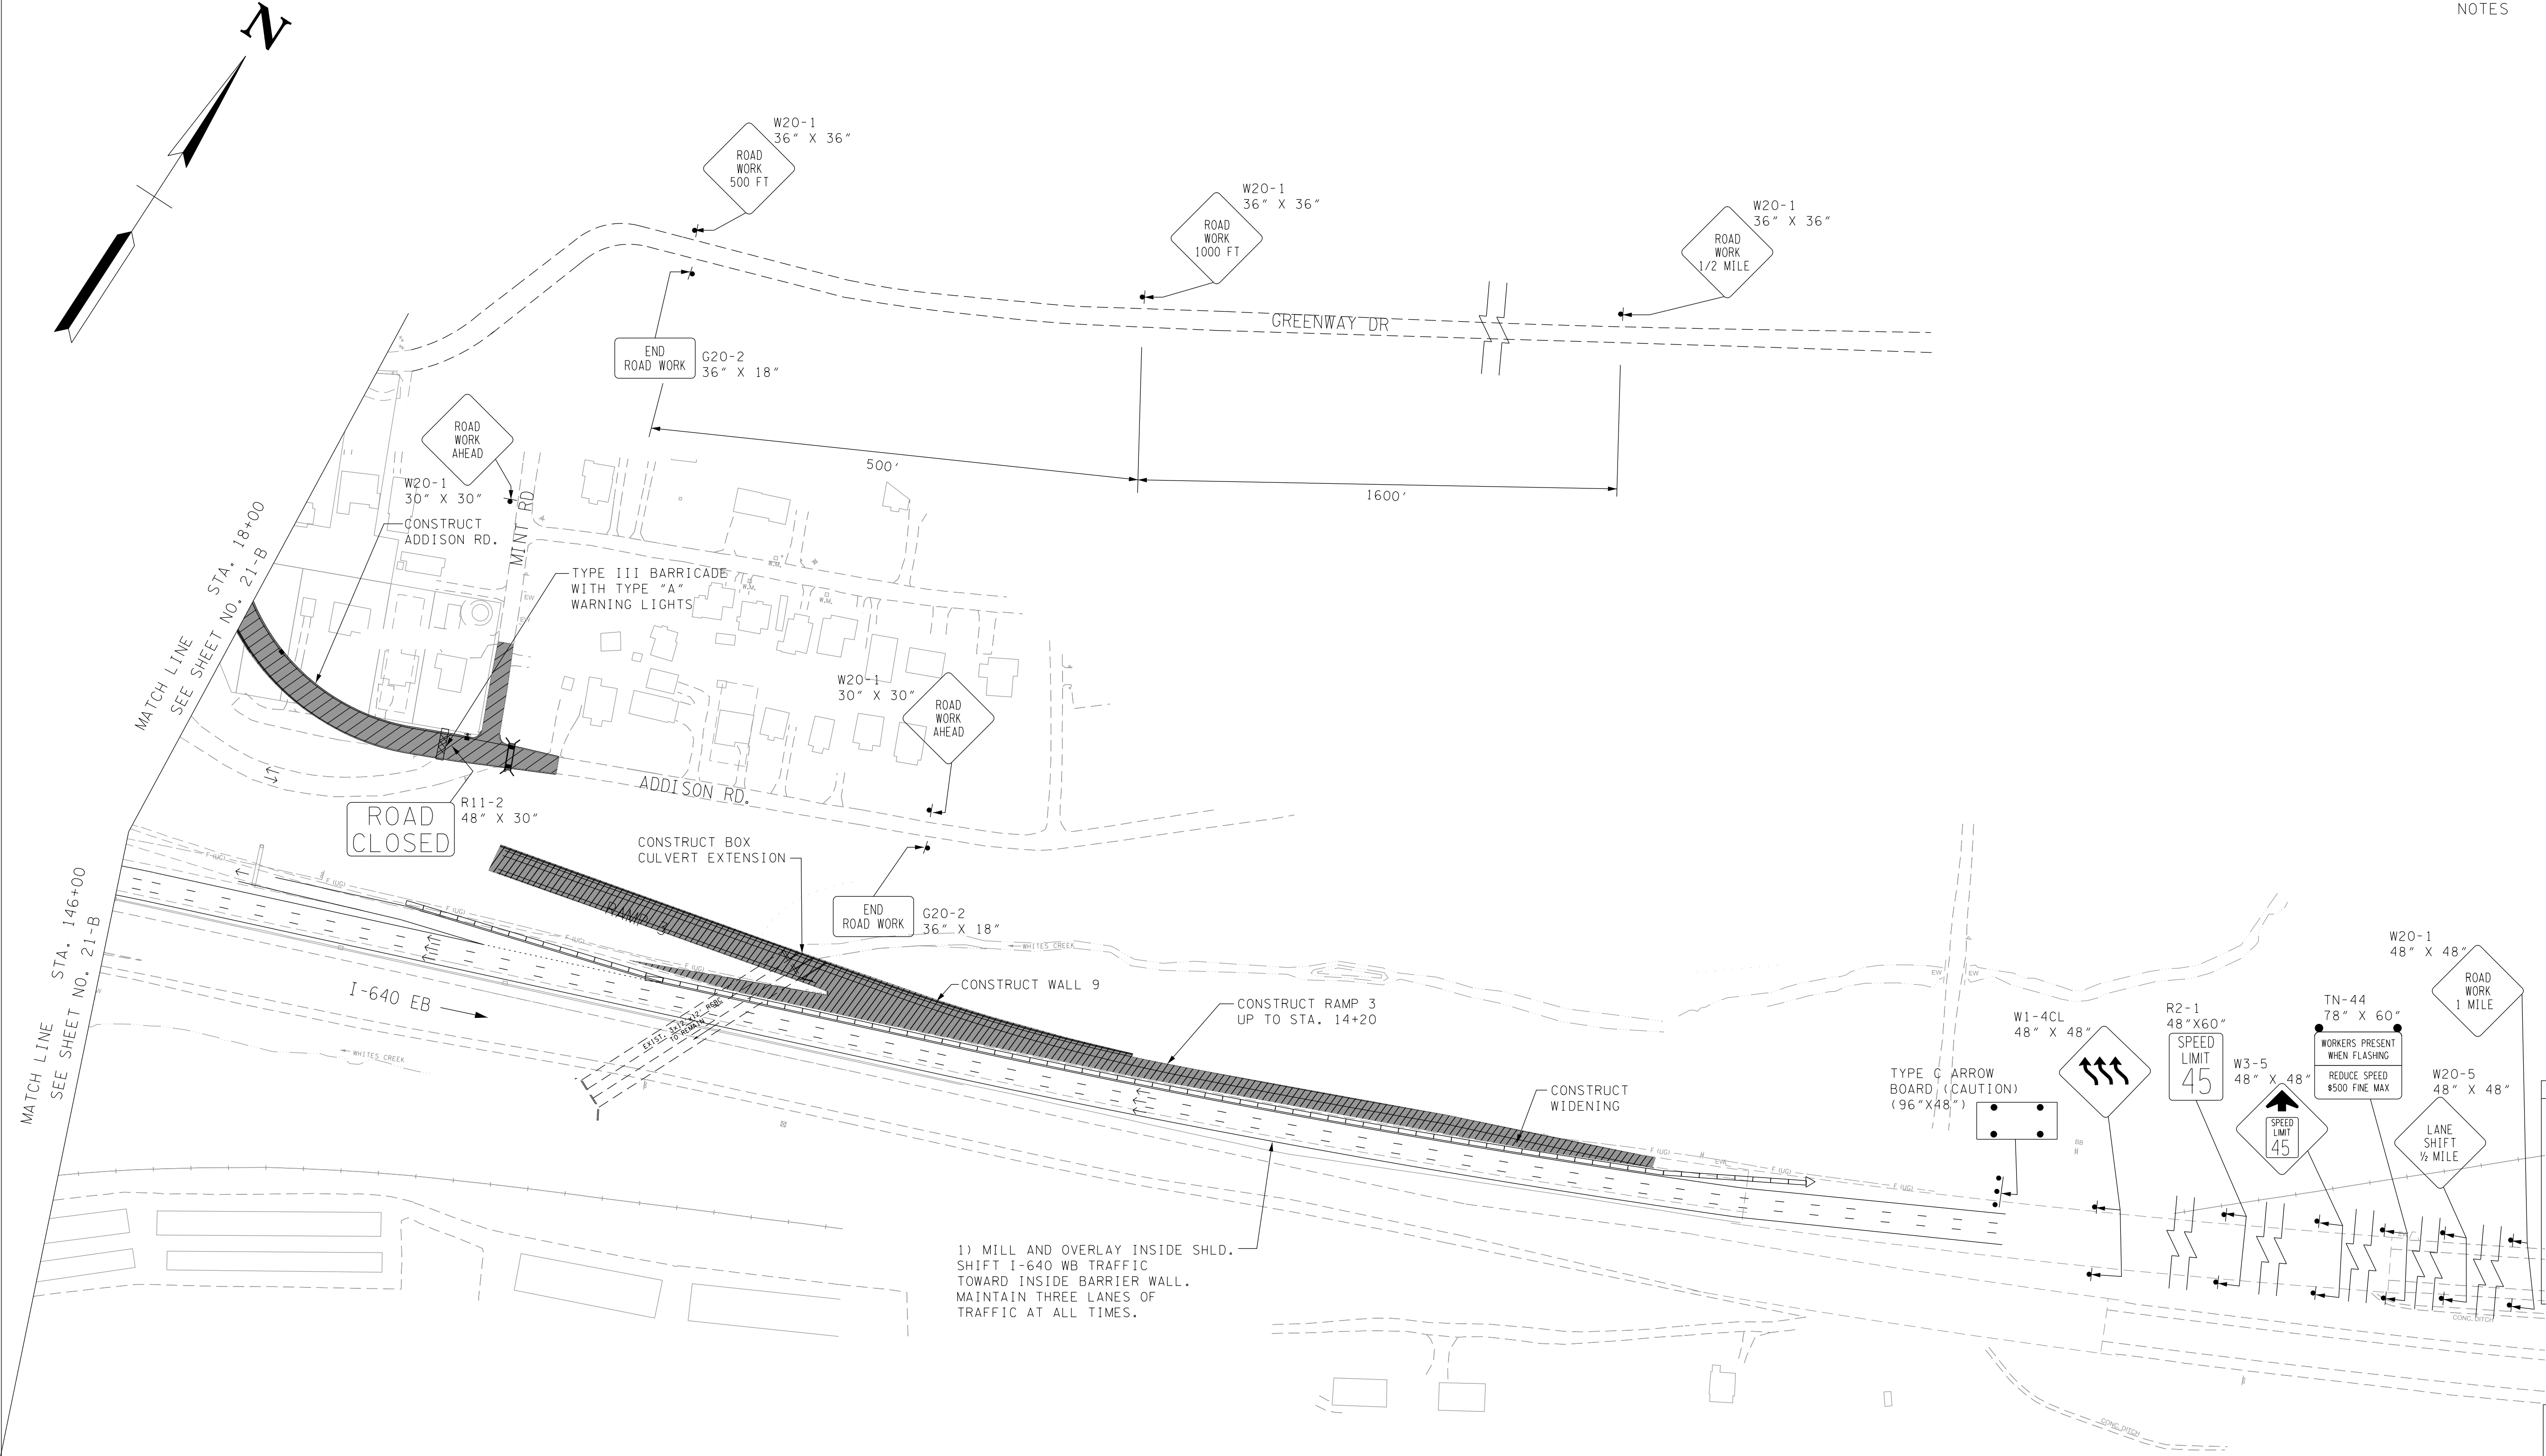

1) MILL AND OVERLAY INSIDE SHLD.  
SHIFT I-640 WB TRAFFIC  
TOWARD INSIDE BARRIER WALL.  
MAINTAIN THREE LANES OF  
TRAFFIC AT ALL TIMES.

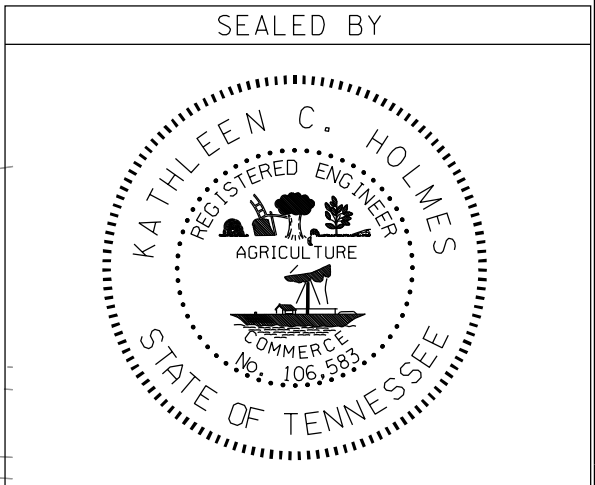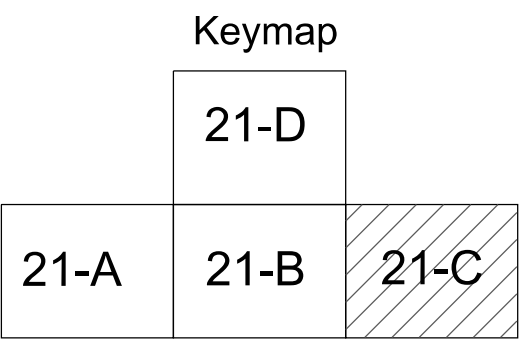

STATE OF TENNESSEE  
DEPARTMENT OF TRANSPORTATION

MAINTENANCE  
OF TRAFFIC  
PHASE 1

SCALE: 1"= 100'