
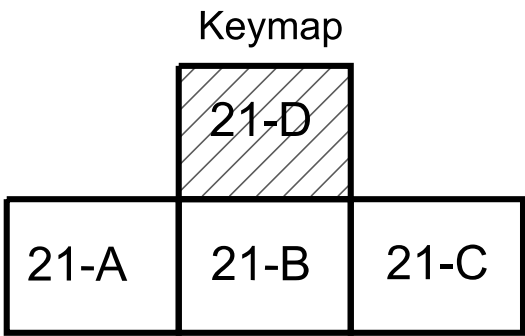
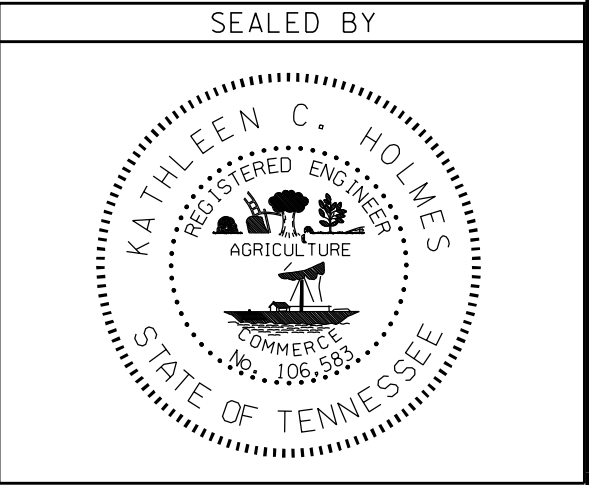
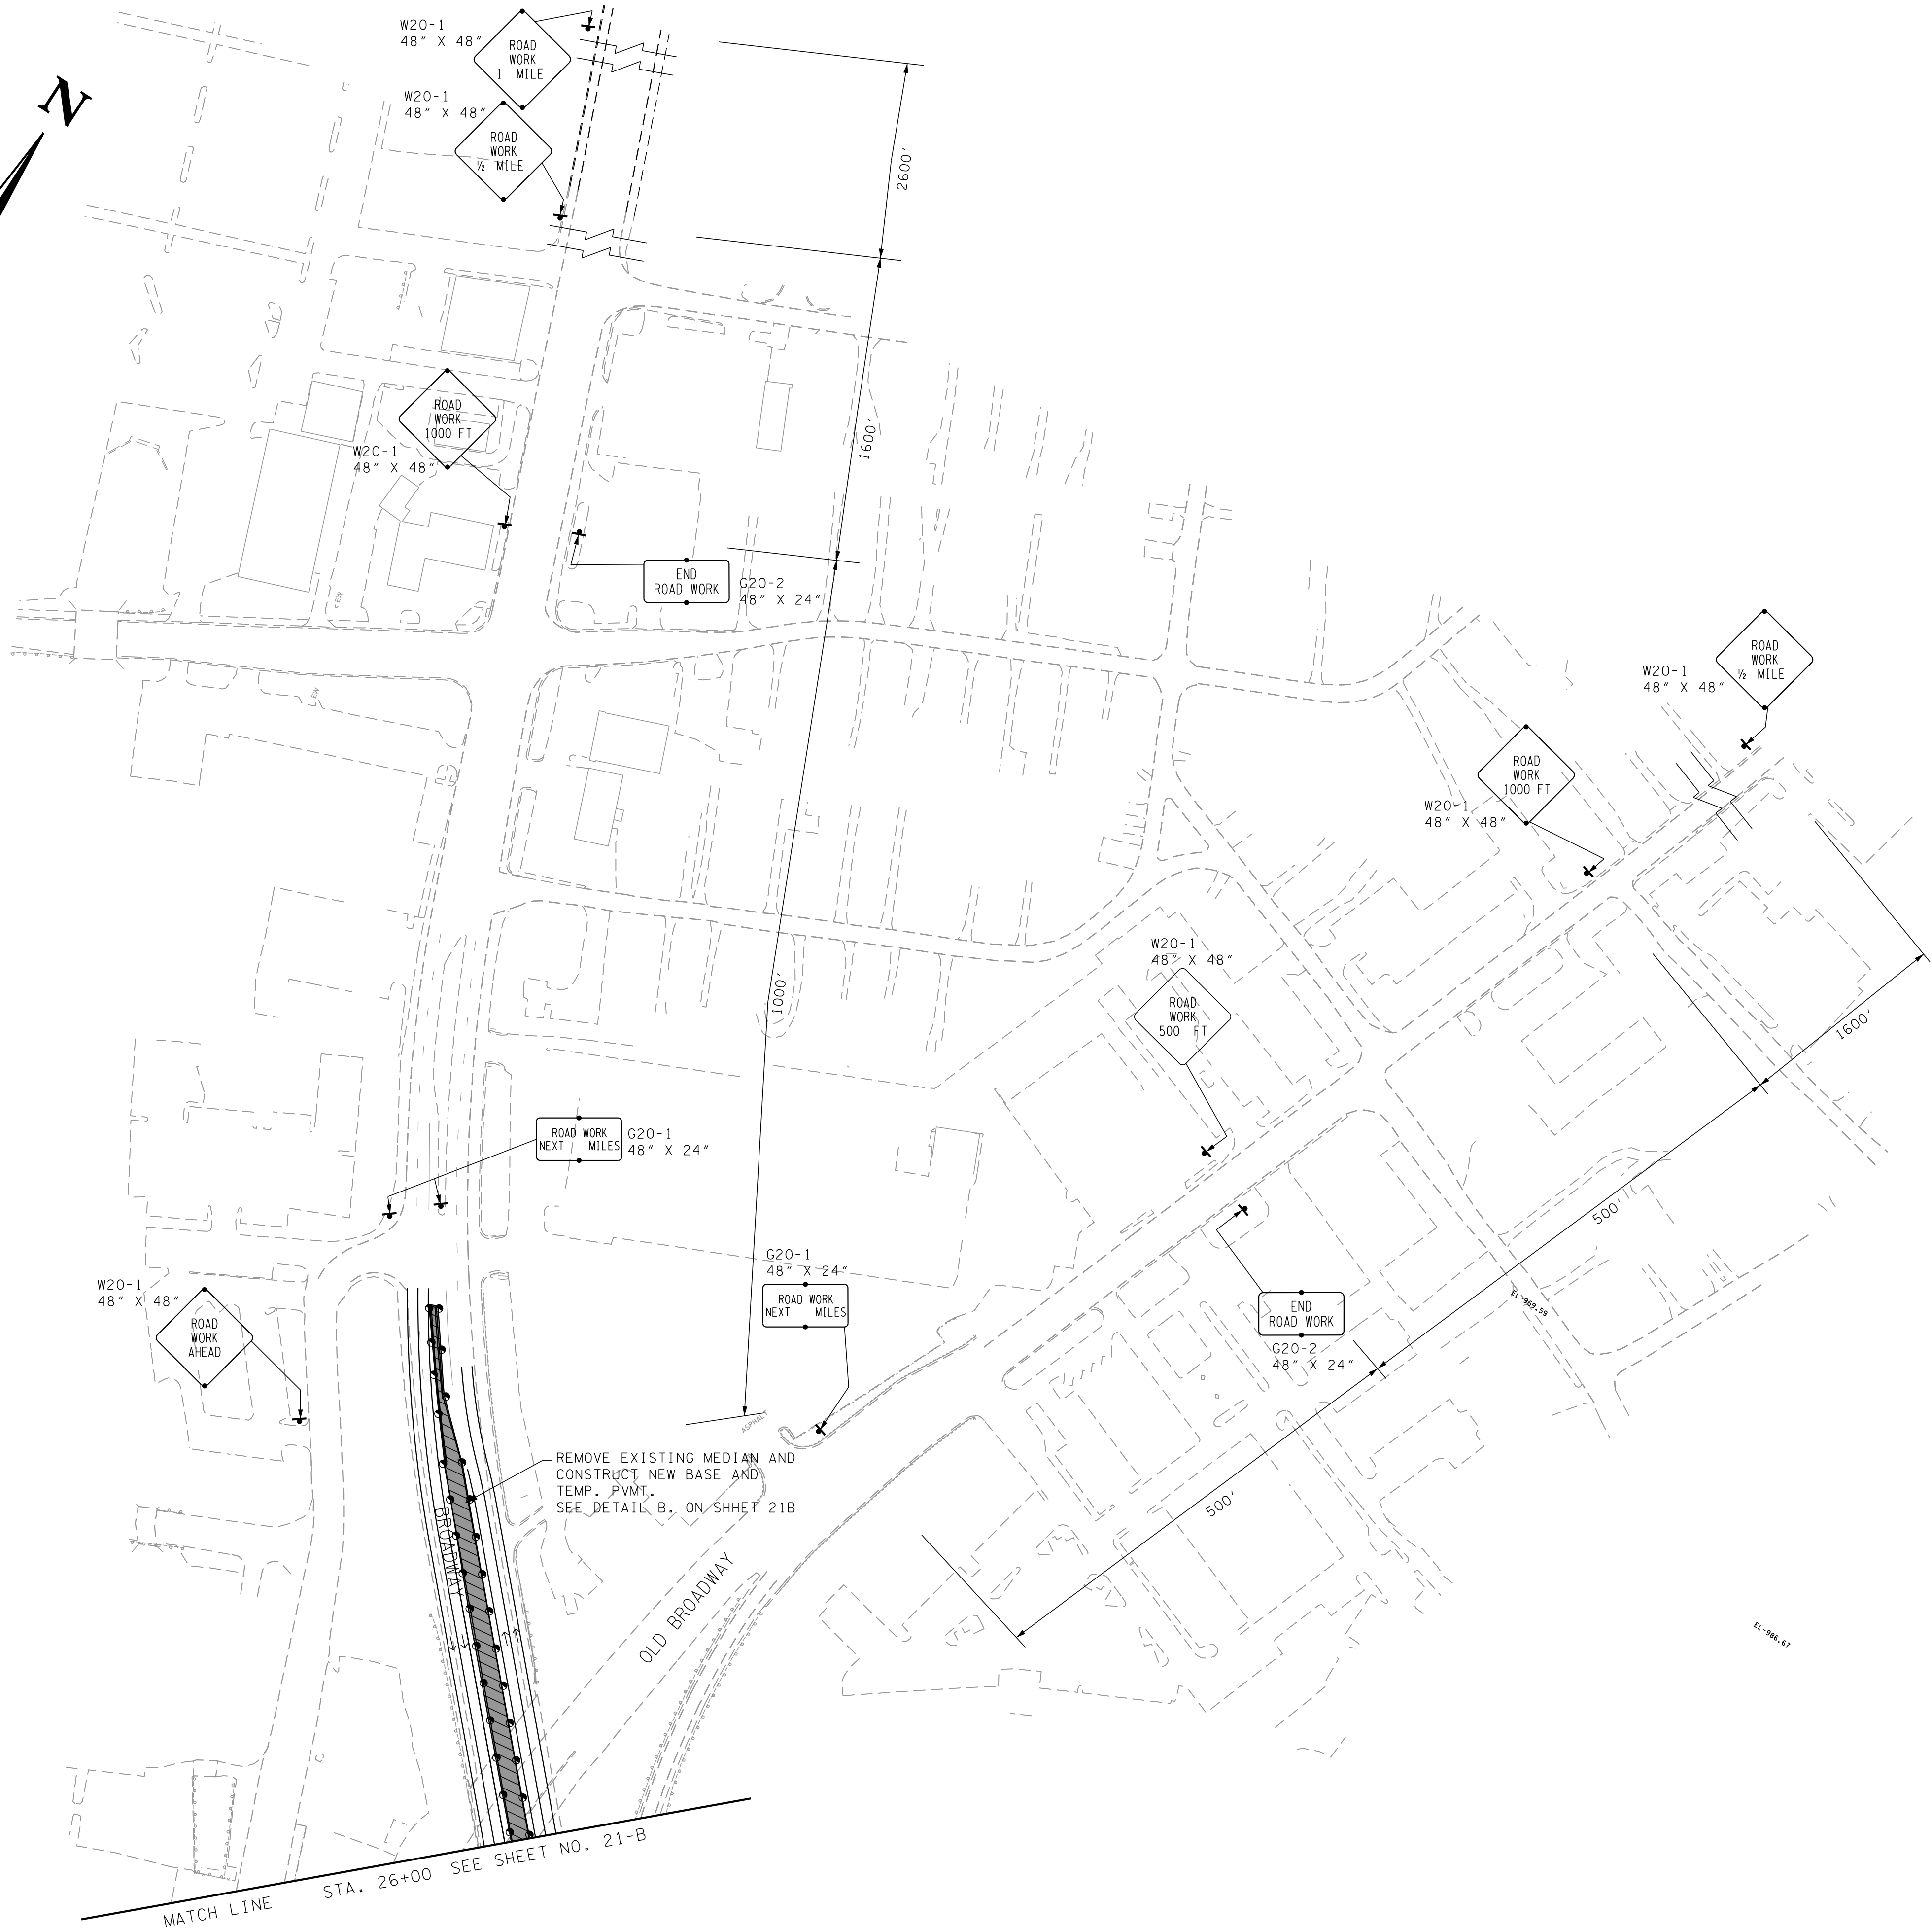


TYPE	YEAR	PROJECT NO.	SHEET NO.
R.O.W.	2014	NH-I-640-7(161)	21-D
CONST.	2015	NH-I-640-7(161)	21-D

KNOX CO.

47008-3150-44 (CONST.)

I-640

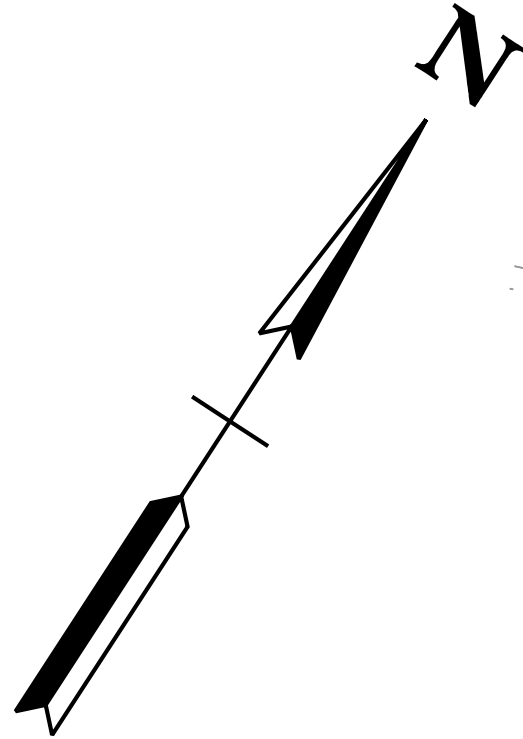

STATE OF TENNESSEE

DEPARTMENT OF TRANSPORTATION

MAINTENANCE

OF TRAFFIC

PHASE 1

SCALE: 1"= 100'