


TYPE	YEAR	PROJECT NO.	SHEET NO.
R.O.W.	2014	NH-I-640-7(161)	21-I
CONST.	2015	NH-I-640-7(161)	21-I



KNOX CO.

I-640

47008-3150-44 (CONST.)

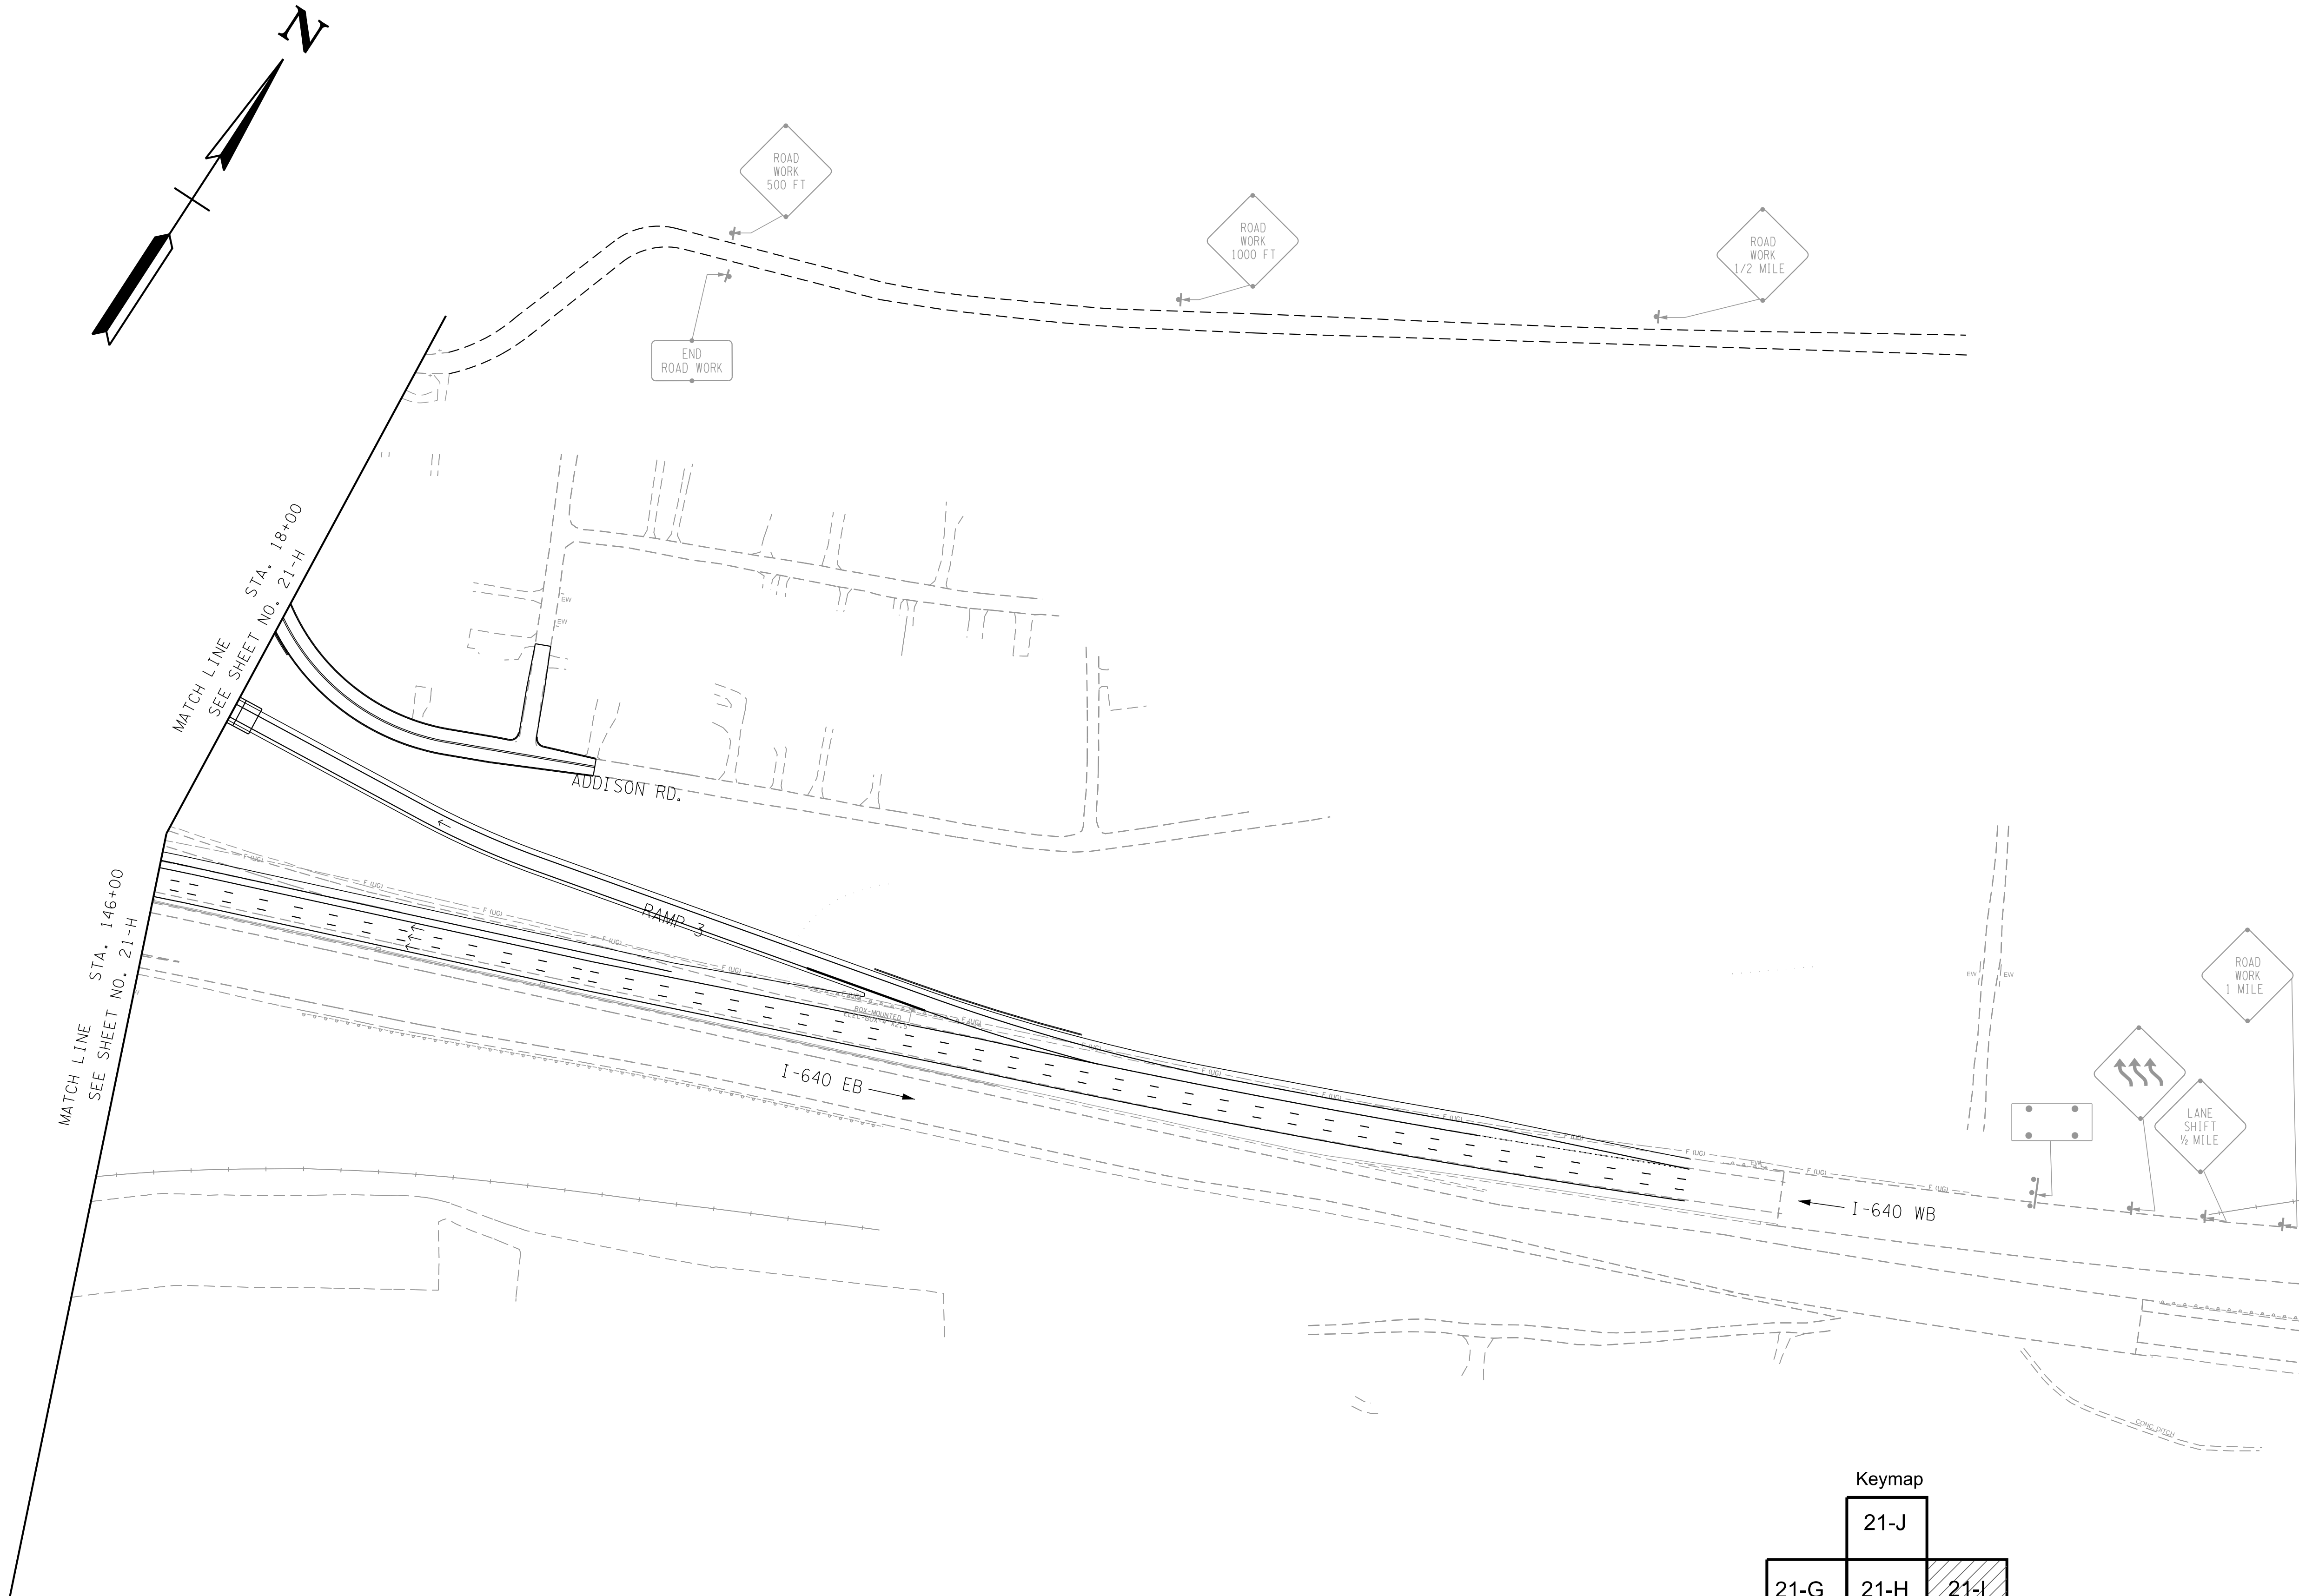

9/18/2015 3:55:05 PM
M:\DOT\I-640-Bway\Sheets\21L\M01PH2.sht

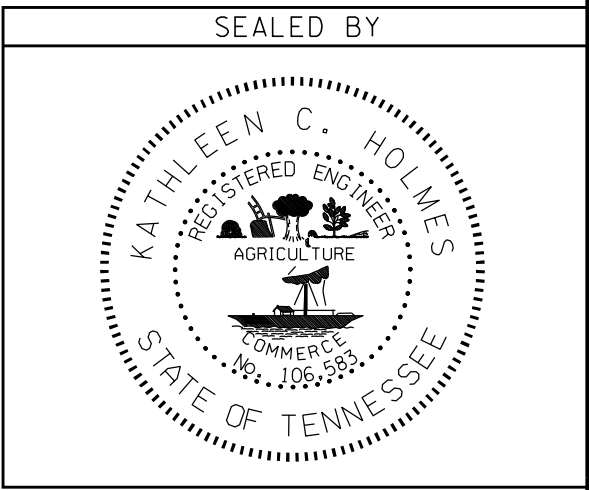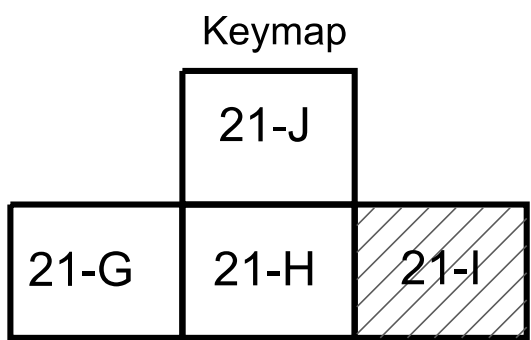

STATE OF TENNESSEE
DEPARTMENT OF TRANSPORTATION

MAINTENANCE
OF TRAFFIC
PHASE 2

SCALE: 1"= 100'