
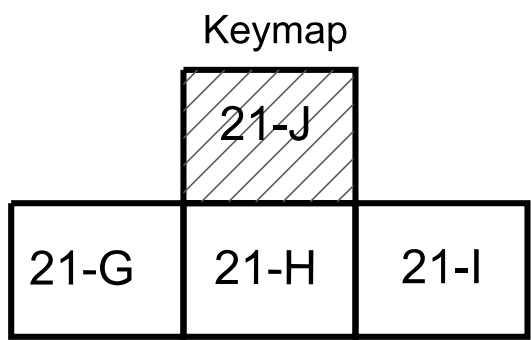
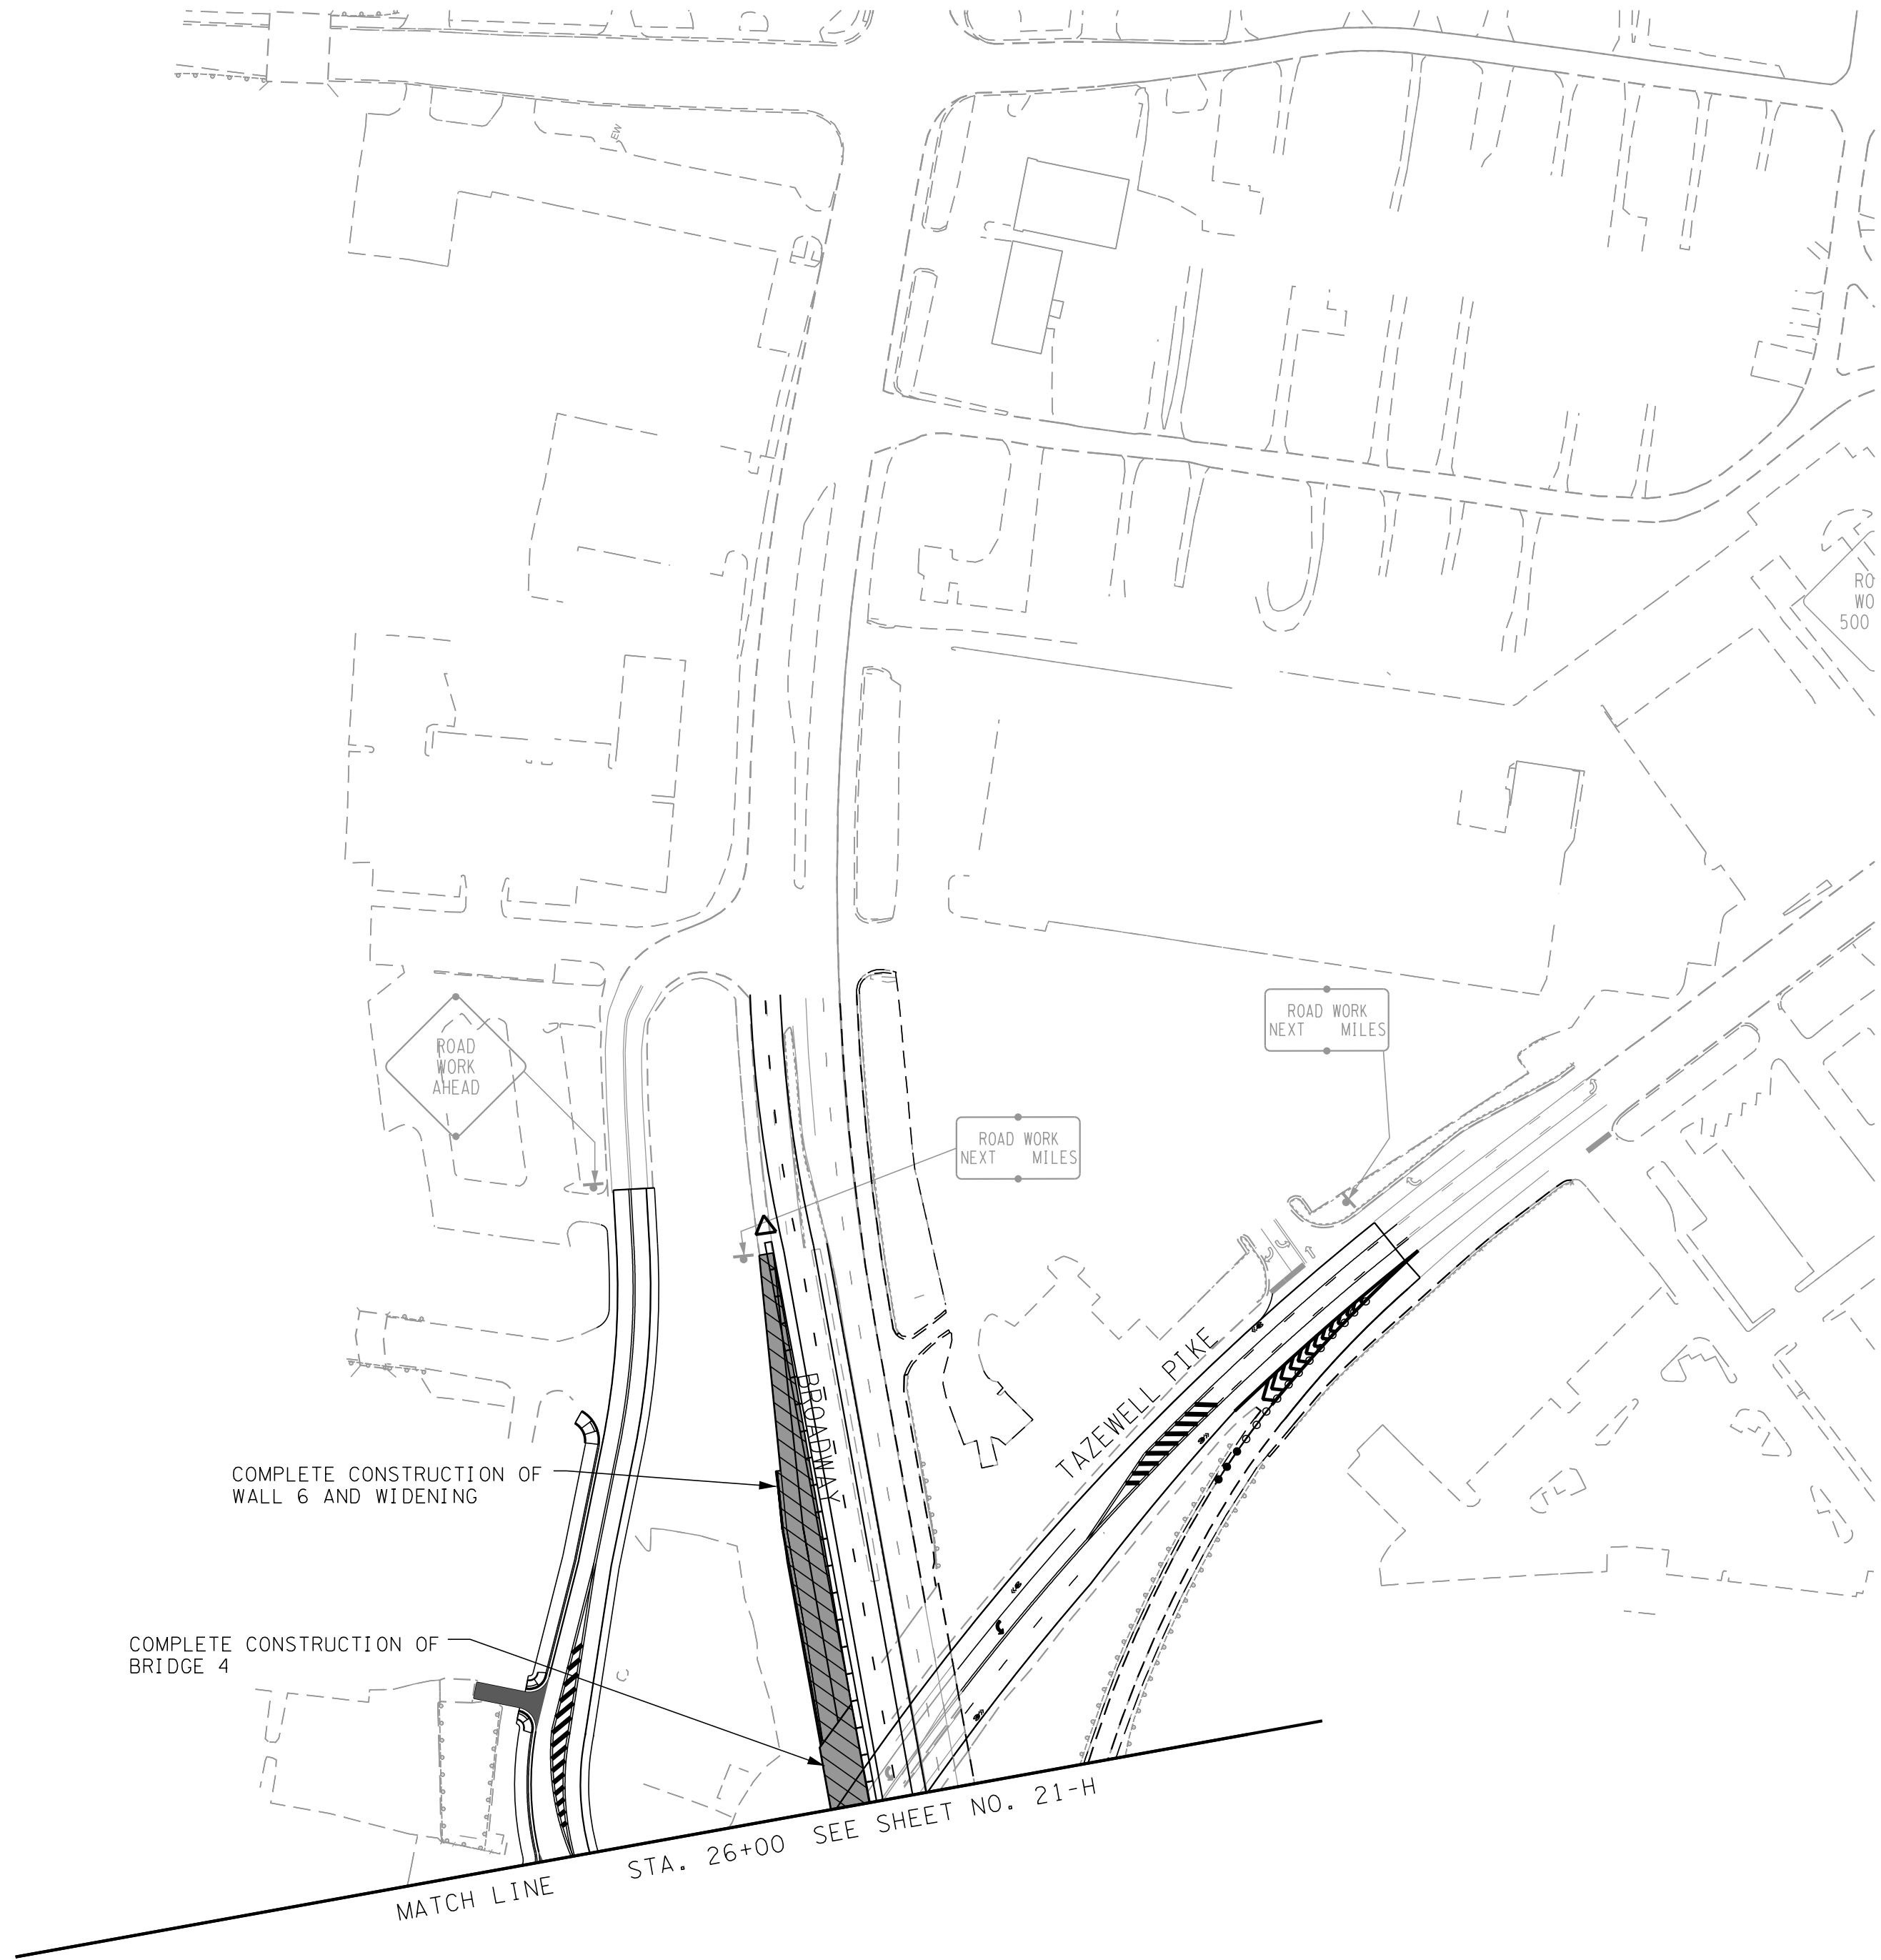


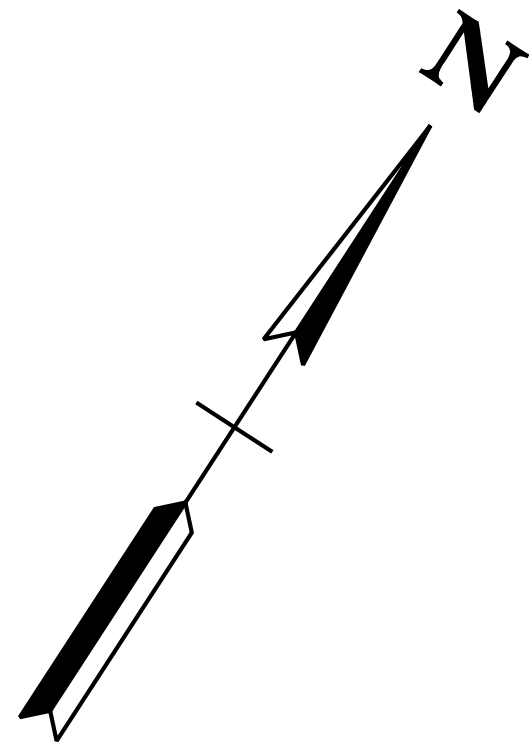


TYPE	YEAR	PROJECT NO.	SHEET NO.
R.O.W.	2014	NH-I-640-7(161)	21-J
CONST.	2015	NH-I-640-7(161)	21-J

KNOX CO.

I-640

47008-3150-44 (CONST.)

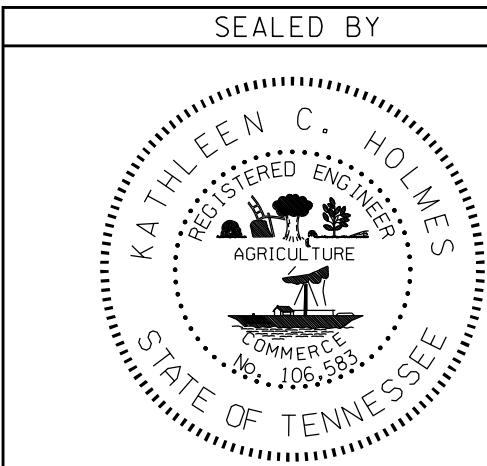

STATE OF TENNESSEE
DEPARTMENT OF TRANSPORTATION

MAINTENANCE
OF TRAFFIC
PHASE 2

SCALE: 1"= 100'