


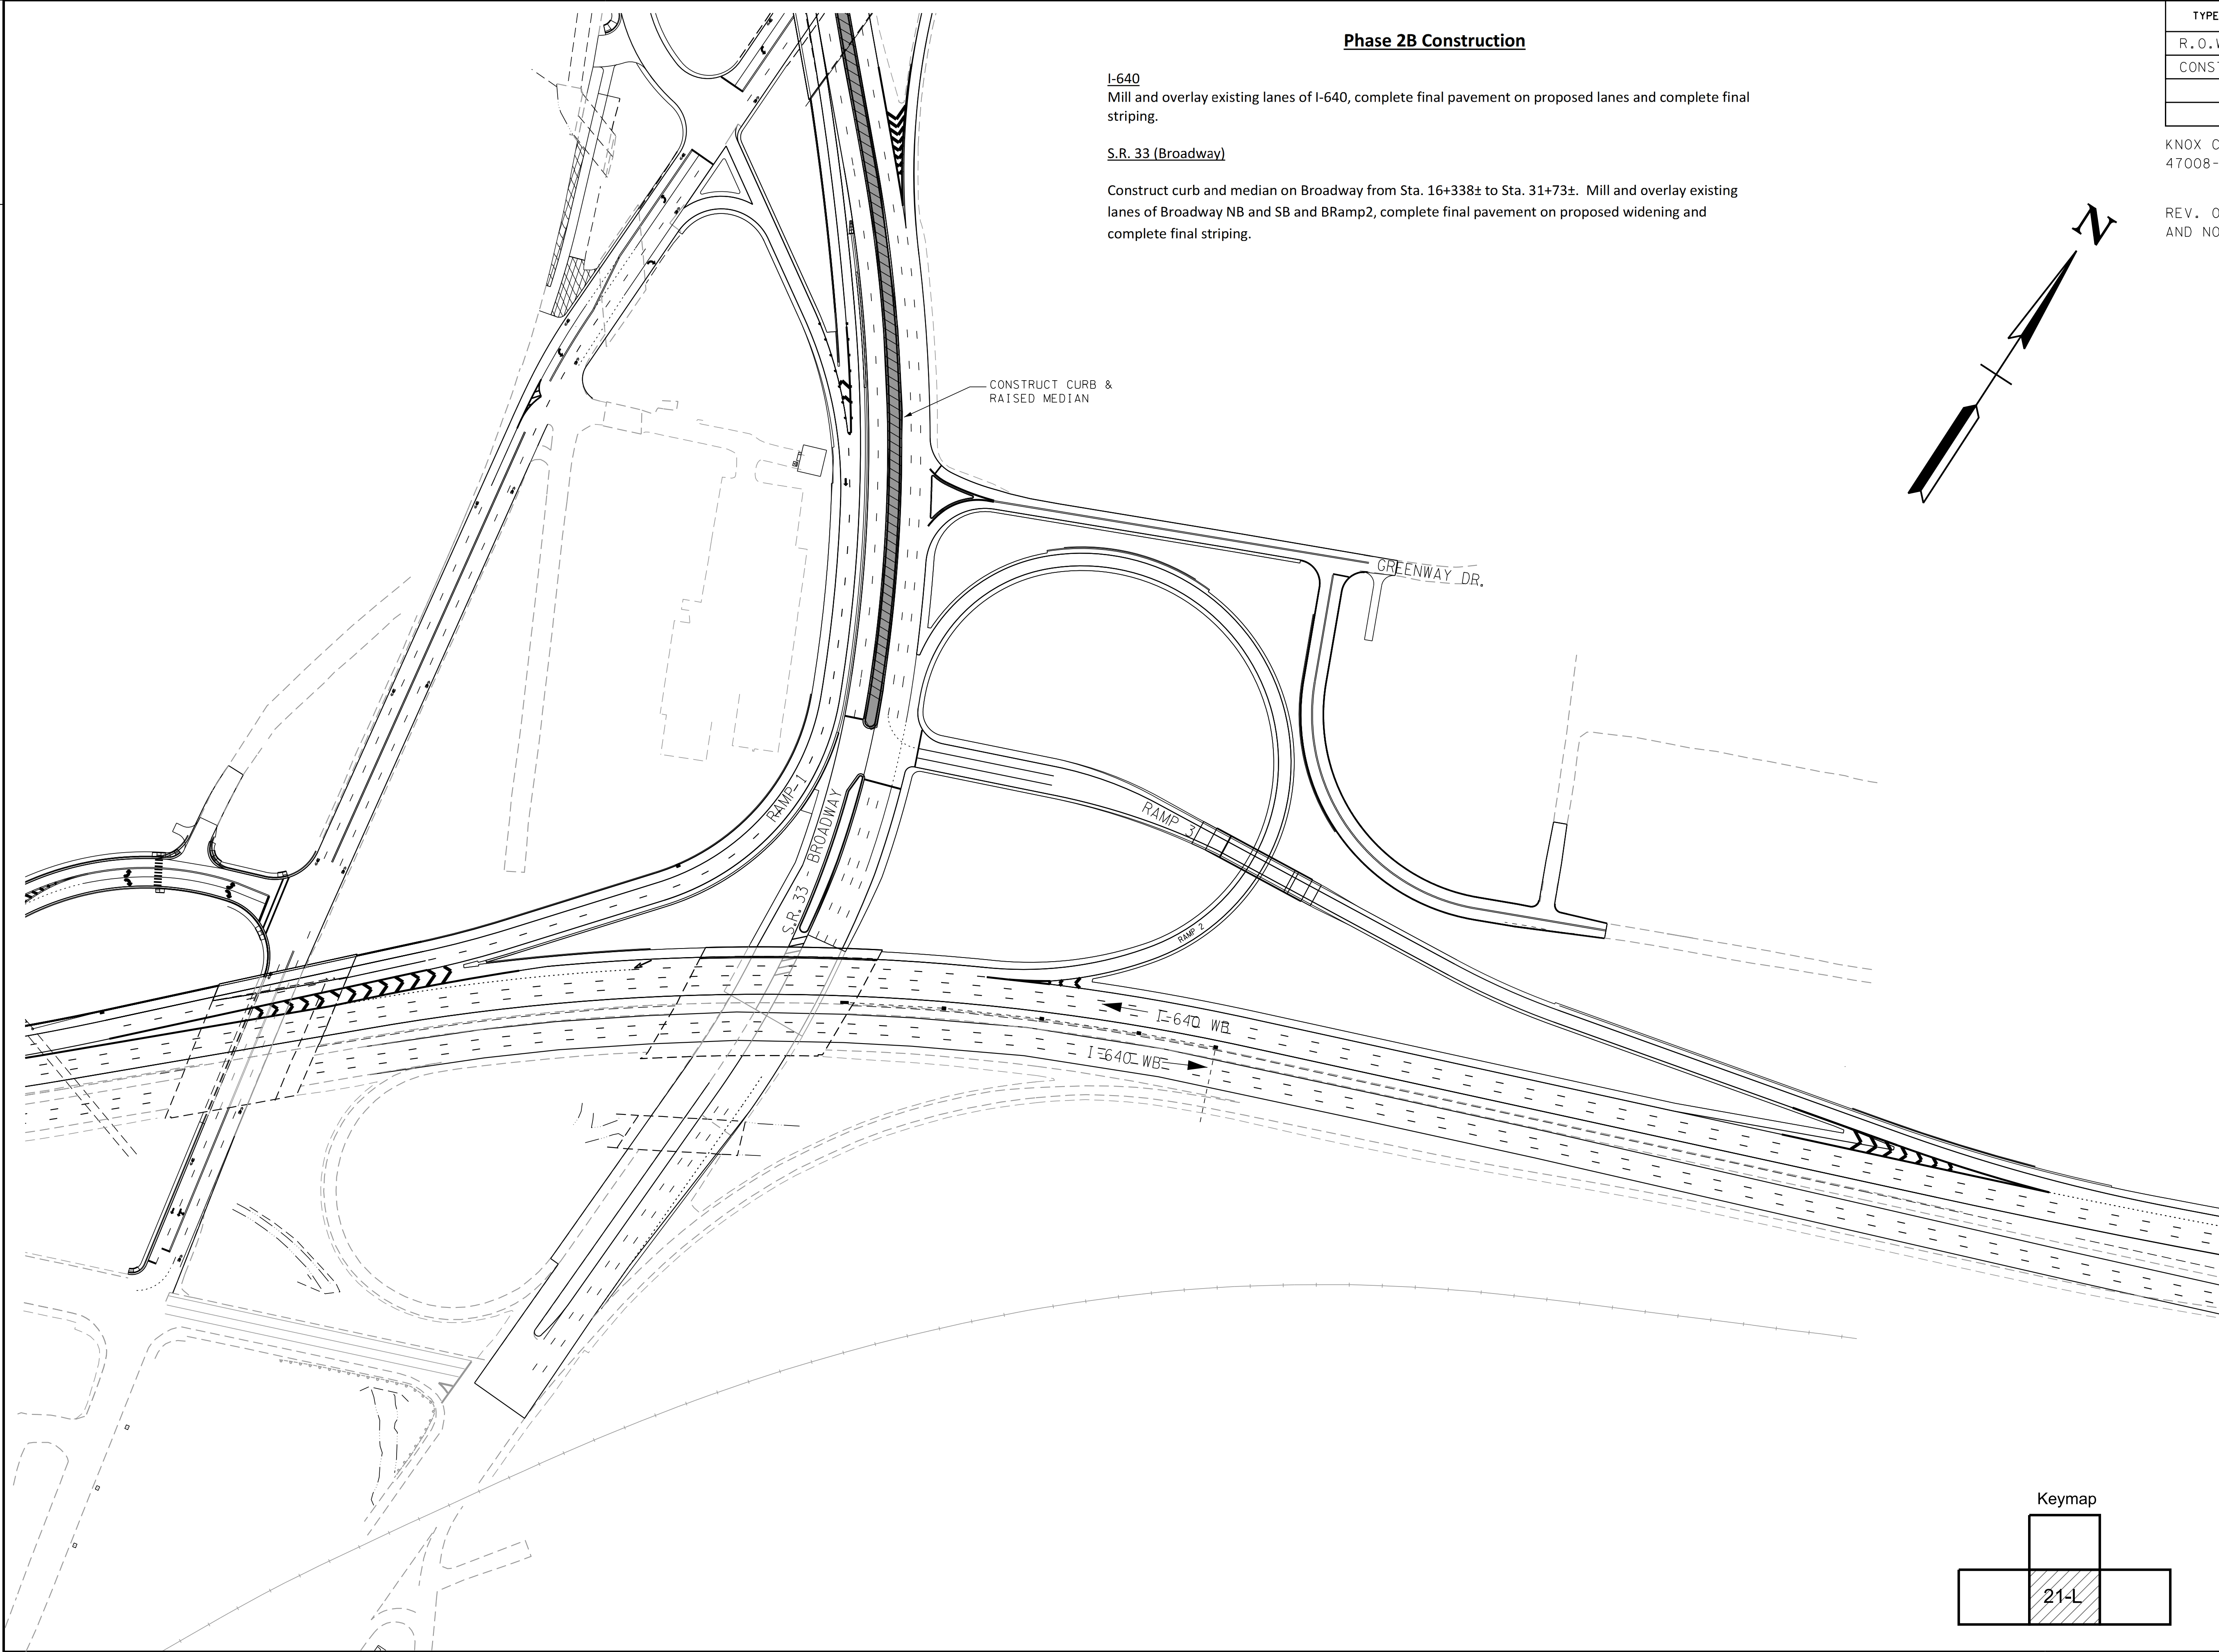

Phase 2B Construction

I-640
Mill and overlay existing lanes of I-640, complete final pavement on proposed lanes and complete final striping.



S.R. 33 (Broadway)

Construct curb and median on Broadway from Sta. 16+338± to Sta. 31+73±. Mill and overlay existing lanes of Broadway NB and SB and BRamp2, complete final pavement on proposed widening and complete final striping.

TYPE	YEAR	PROJECT NO.	SHEET NO.
R.O.W.	2014	NH-I-640-7(161)	21-L
CONST.	2016	NH-I-640-7(161)	21-L

KNOX CO. I-640
47008-3150-44 (CONST.)

REV. 01-15-16; REVISED PHASING AND NOTES.

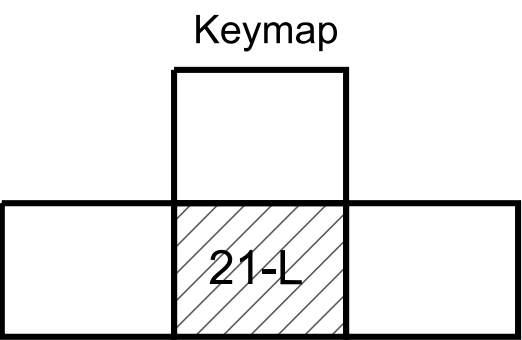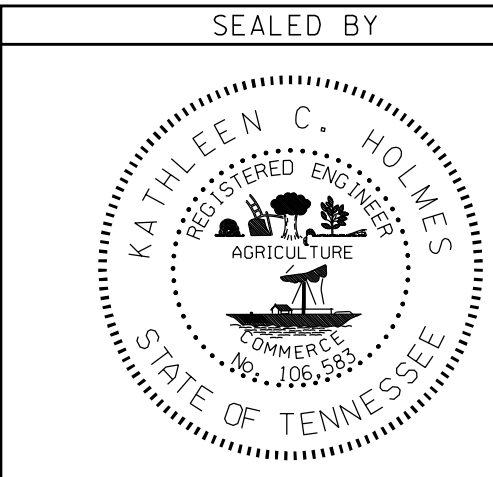

STATE OF TENNESSEE
DEPARTMENT OF TRANSPORTATION

MAINTENANCE
OF TRAFFIC
PHASE 2B

SCALE: 1"= 100'