
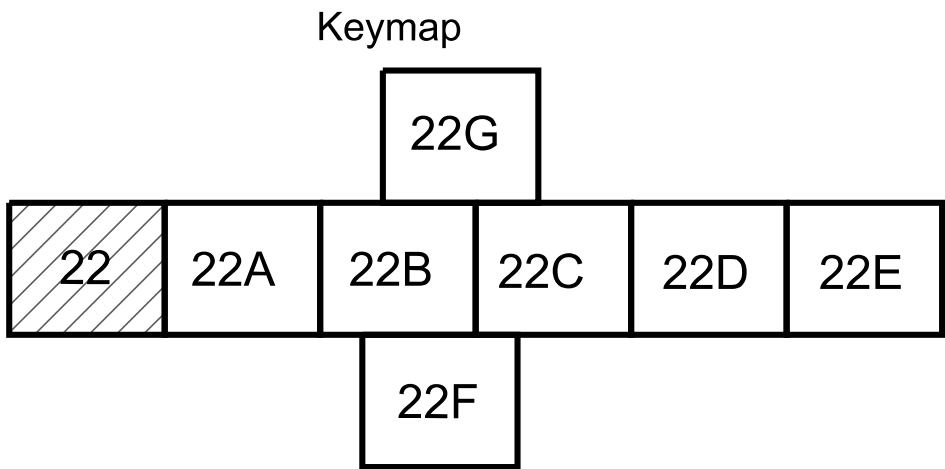
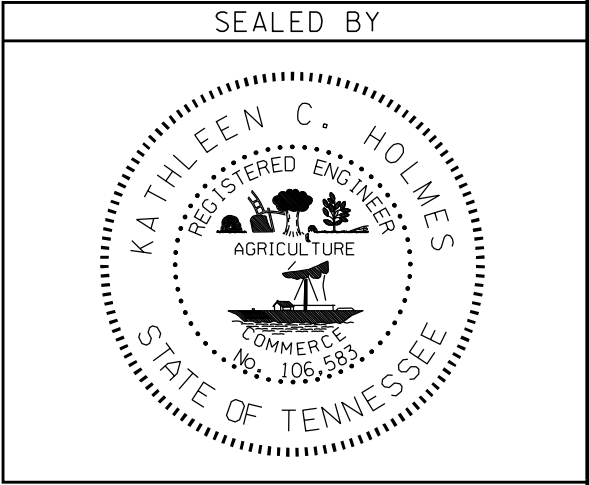


TYPE	YEAR	PROJECT NO.	SHEET NO.
R.O.W.	2014	NH-I-640-7(161)	22
CONST.	2015	NH-I-640-7(161)	22

KNOX CO.

I-640

47008-3150-44 (CONST.)

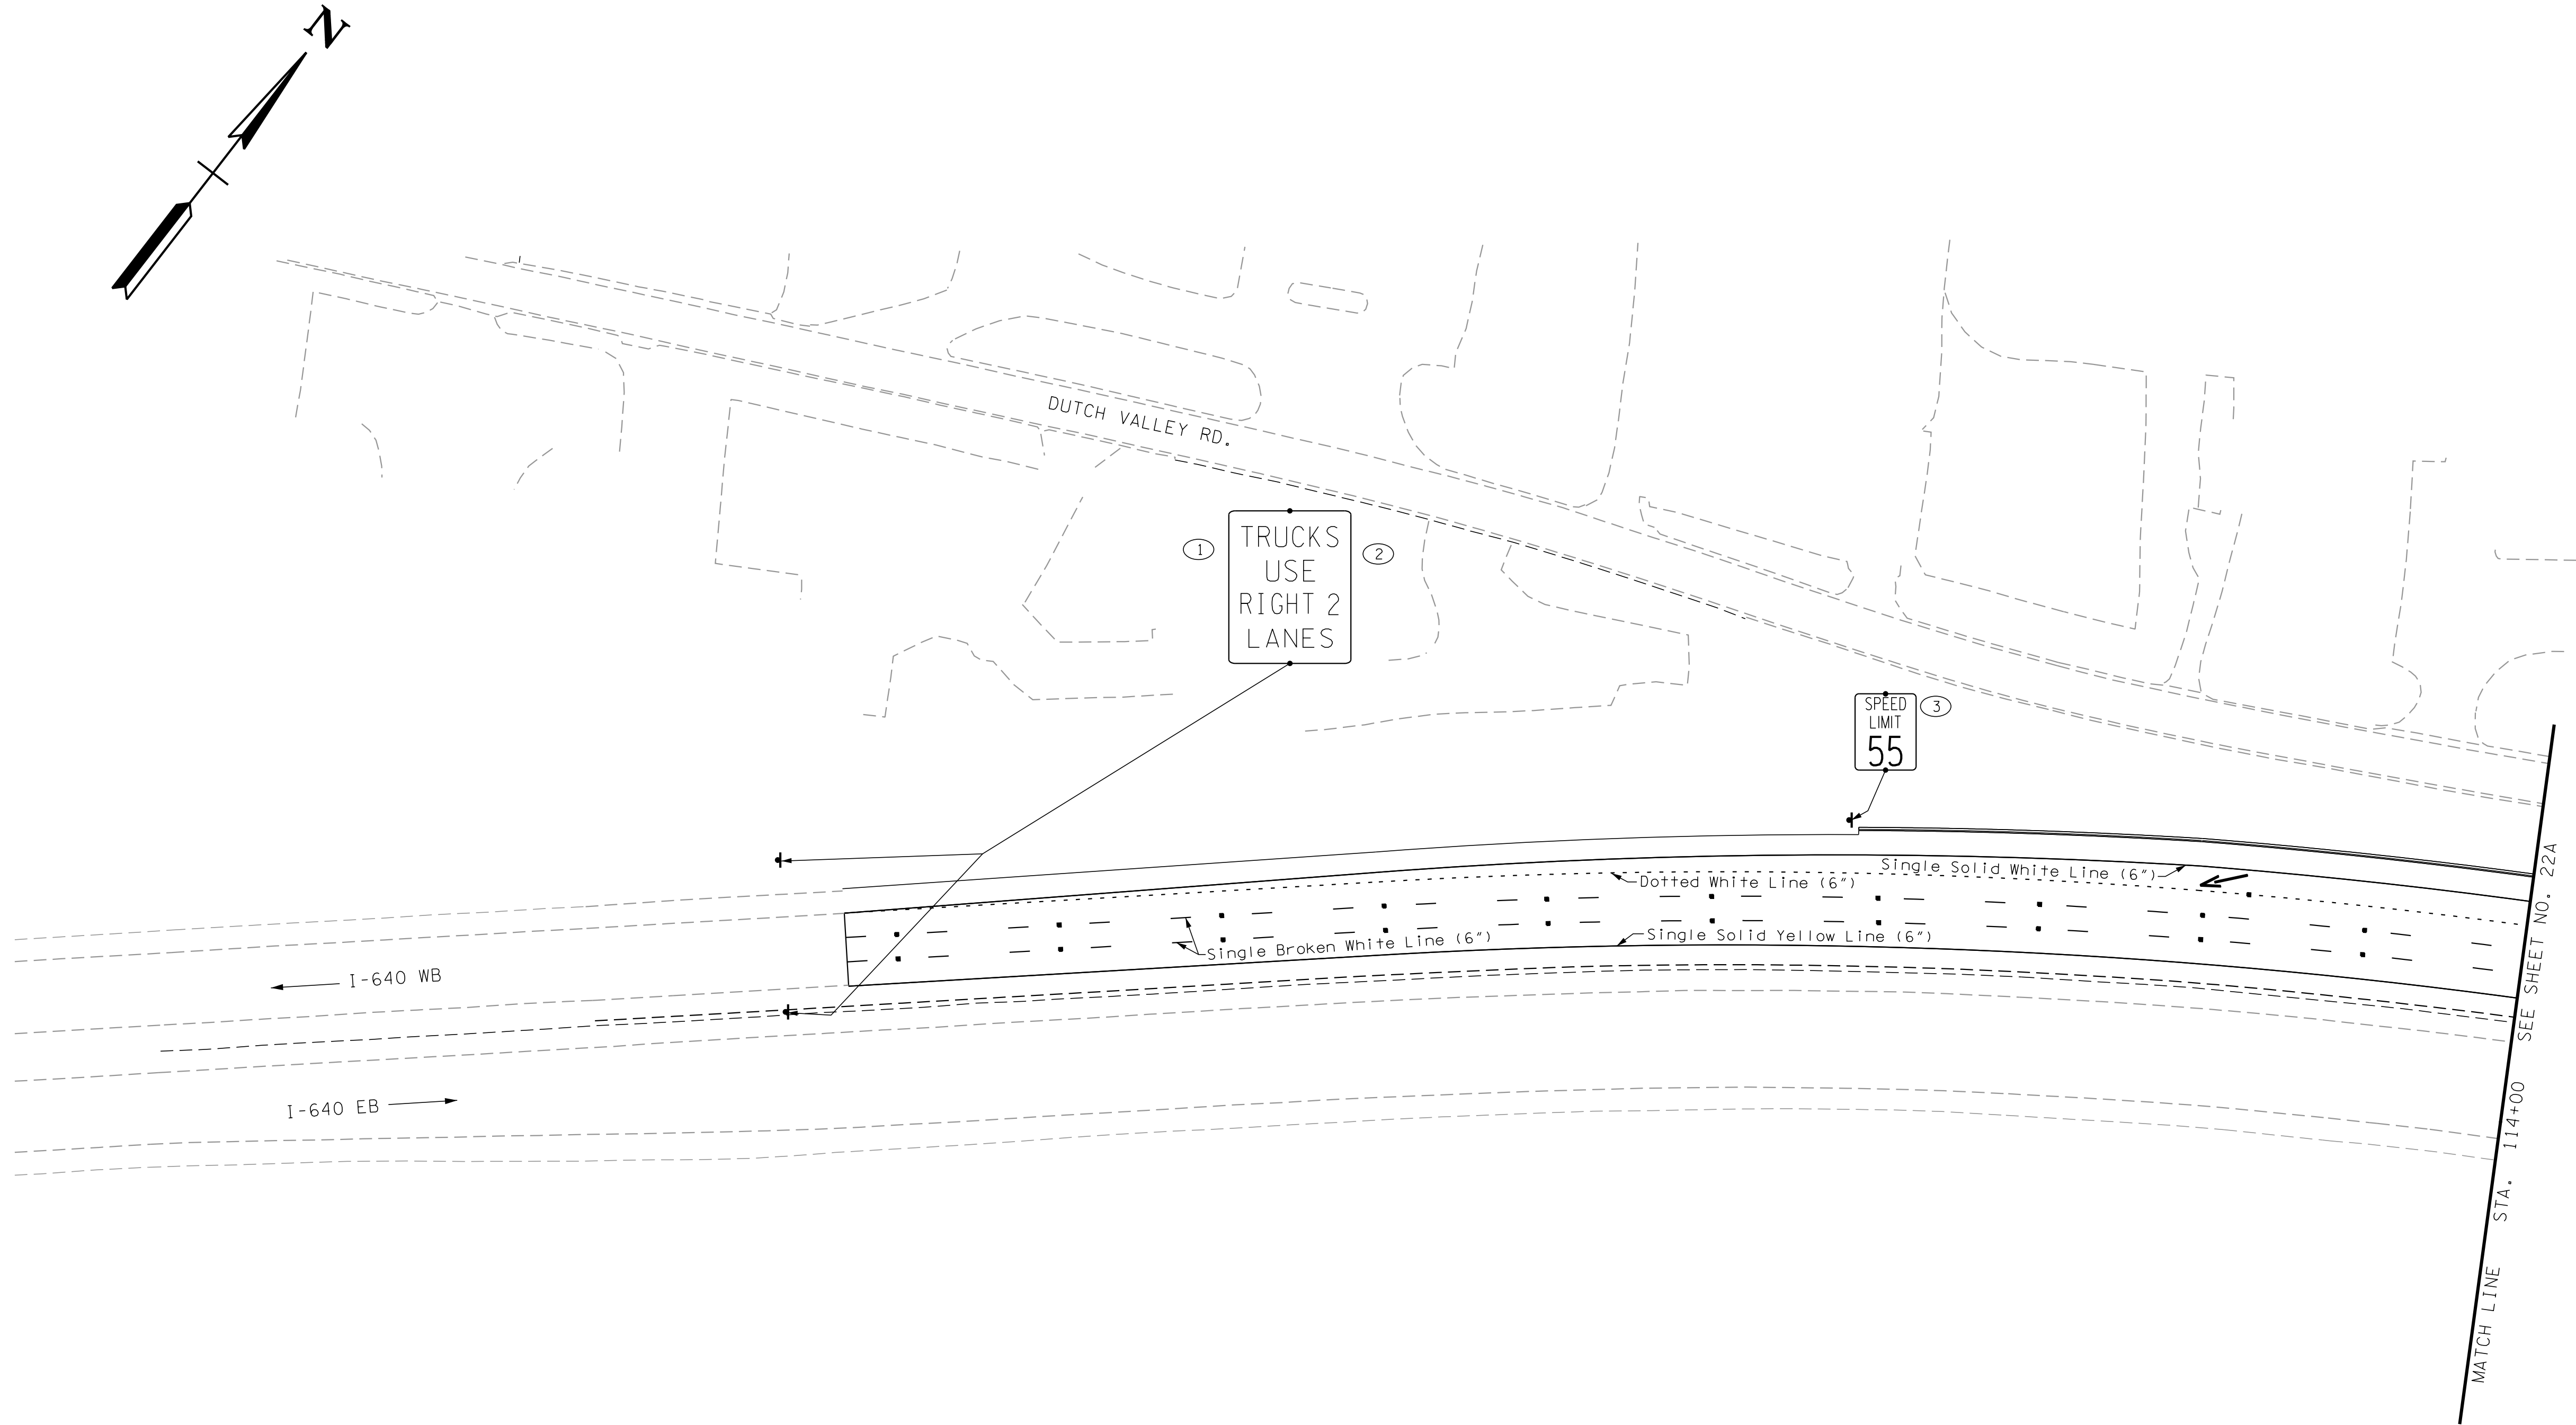

STATE OF TENNESSEE
DEPARTMENT OF TRANSPORTATION

SIGNING & PAVEMENT MARKINGS
I-640

STA. 105+80 TO STA. 114+00
SCALE: 1"= 50'