
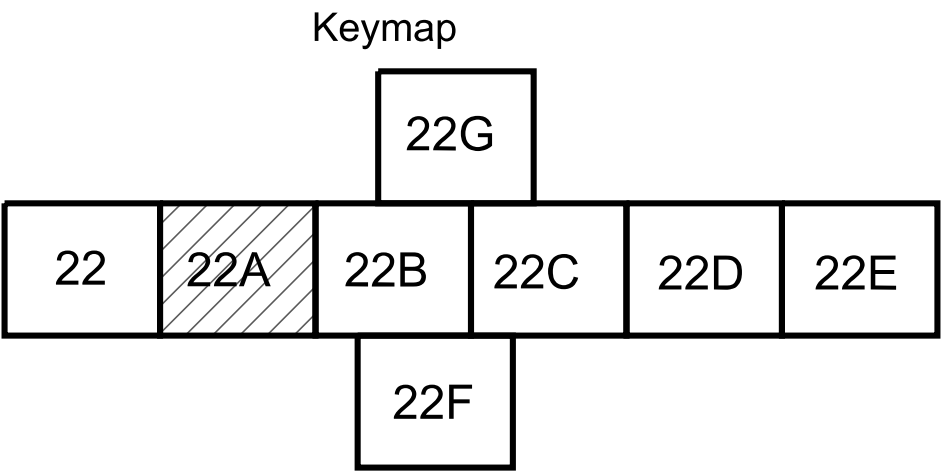
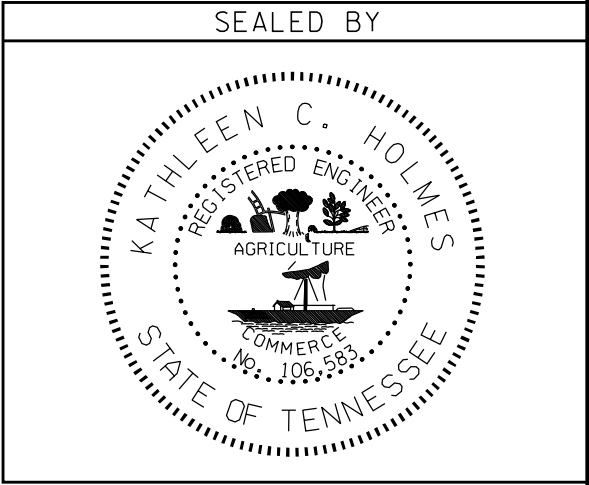


TYPE	YEAR	PROJECT NO.	SHEET NO.
R.O.W.	2014	NH-I-640-7(161)	22A
CONST.	2015	NH-I-640-7(161)	22A

KNOX CO.

47008-3150-44 (CONST.)

I-640

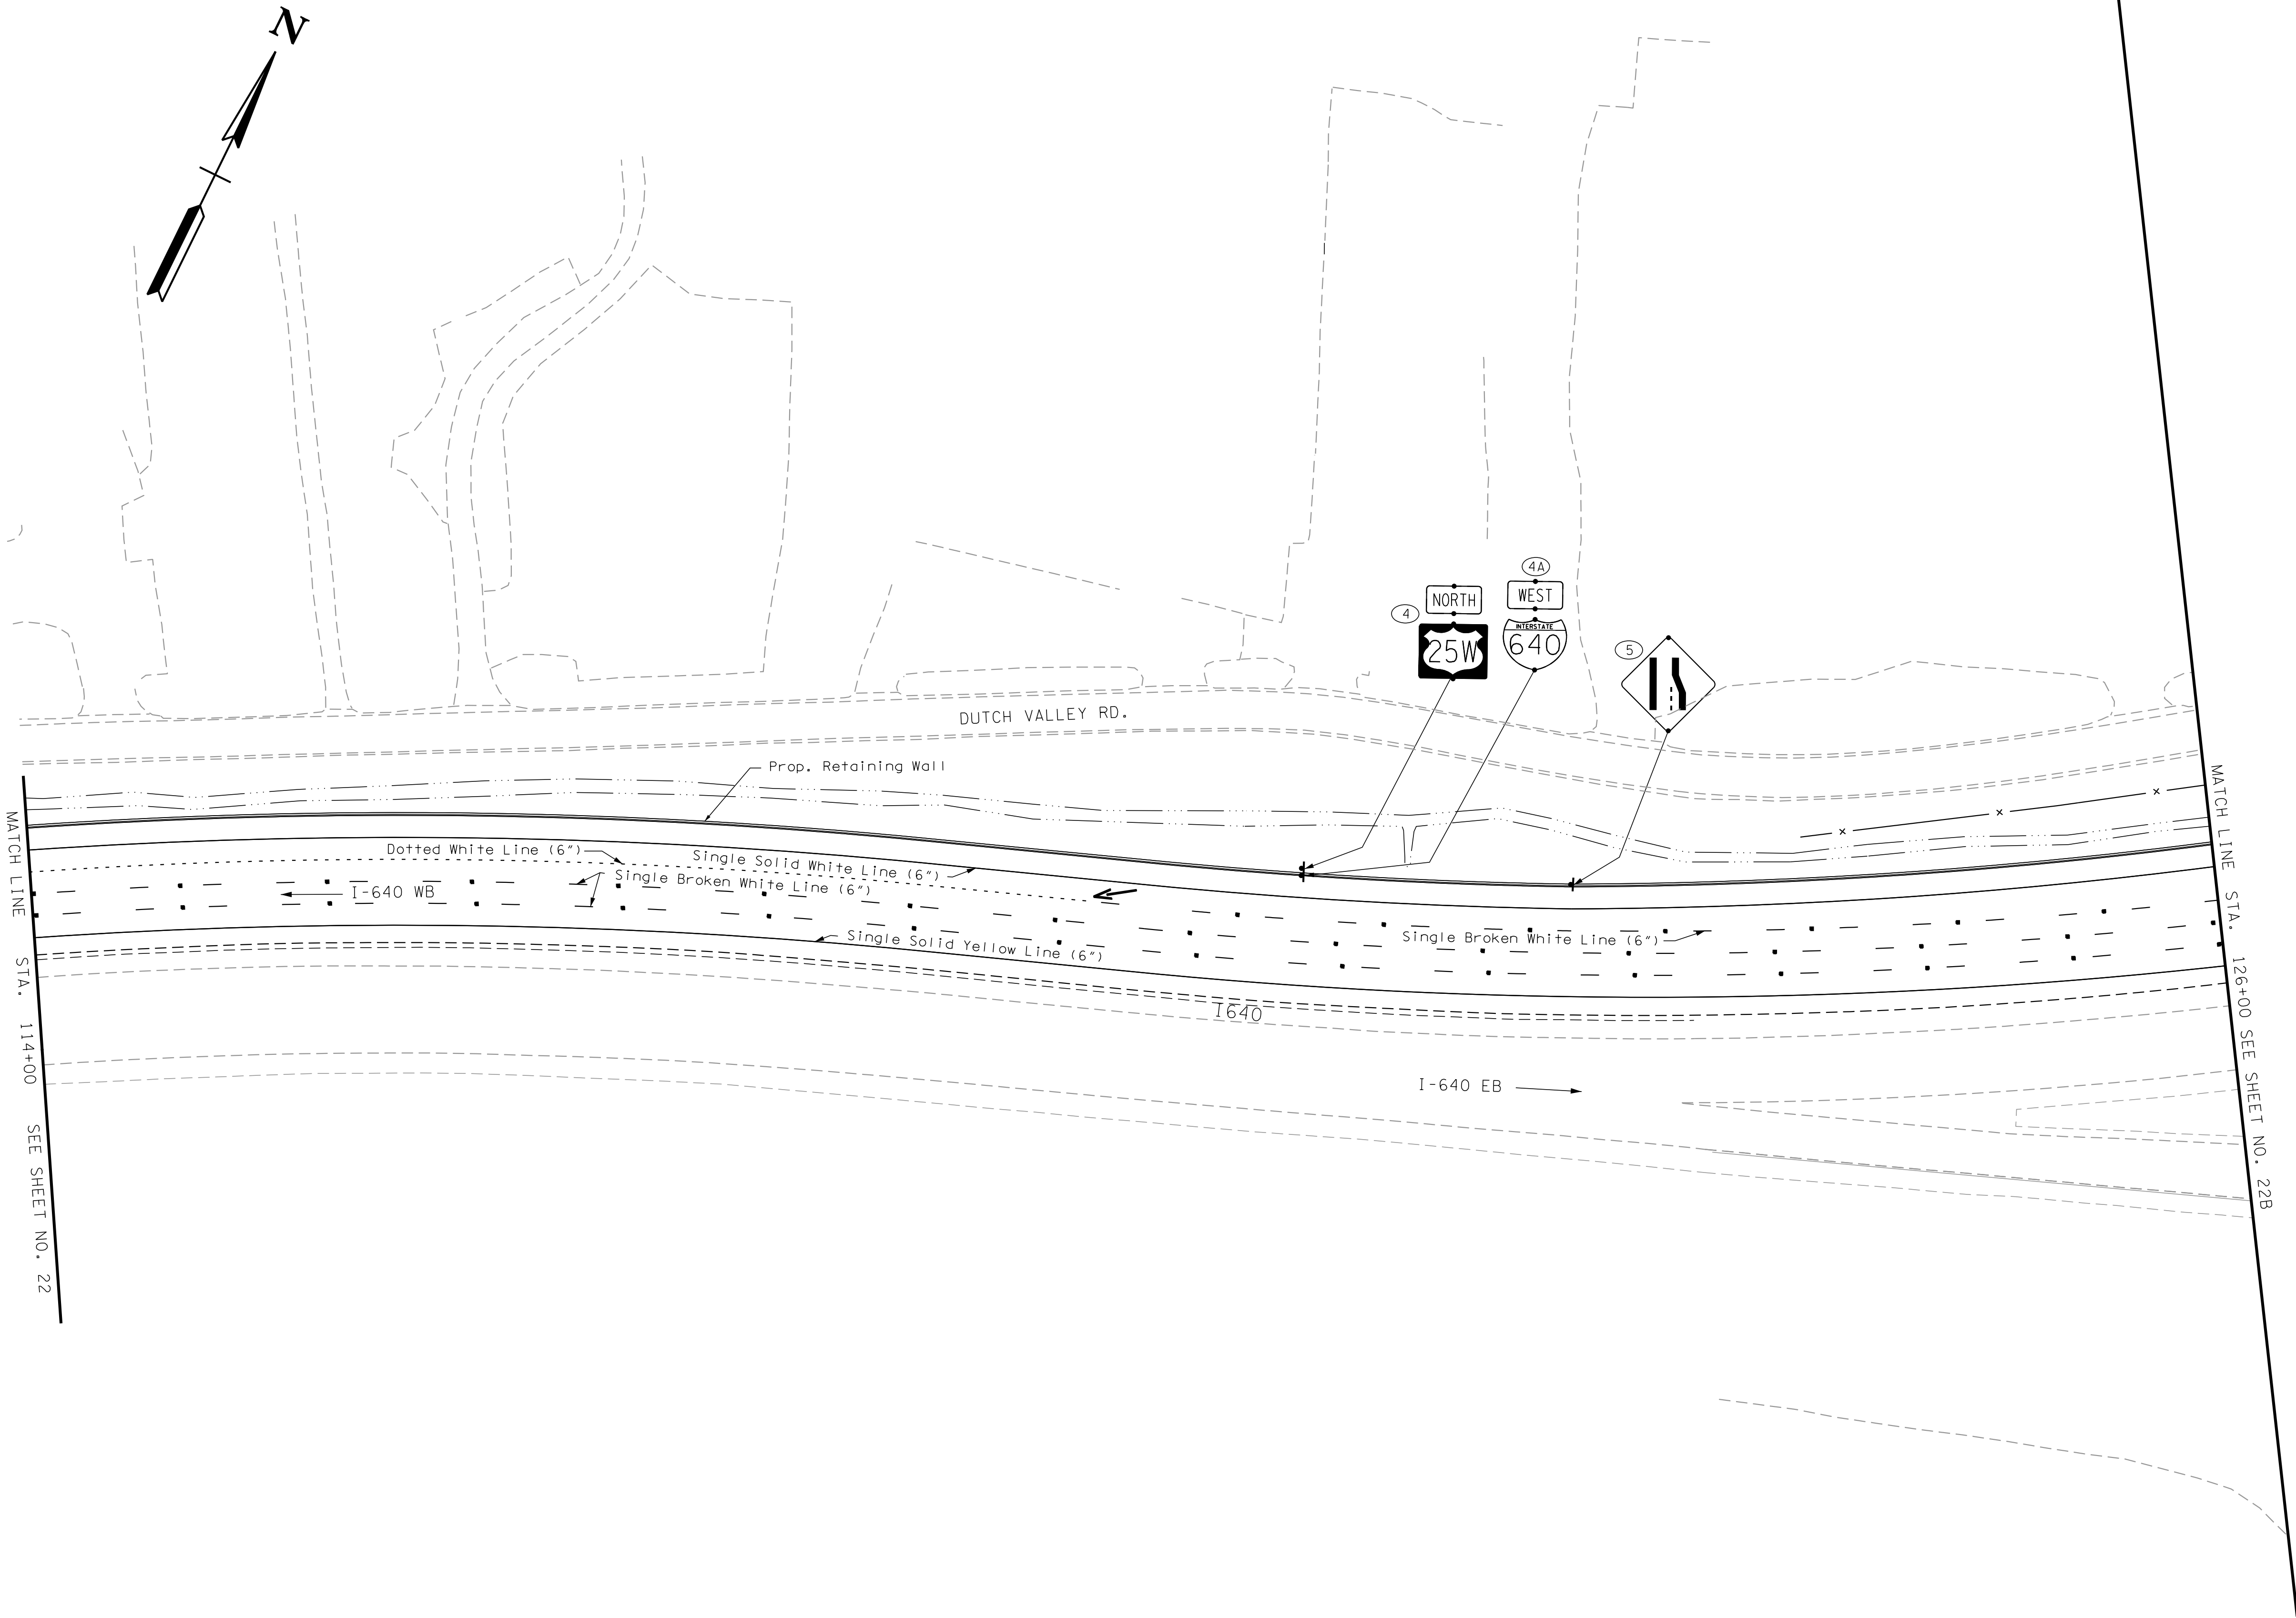

STATE OF TENNESSEE
DEPARTMENT OF TRANSPORTATION

SIGNING & PAVEMENT MARKINGS

I-640

STA. 114+00 TO STA. 126+00
SCALE: 1"= 50'