

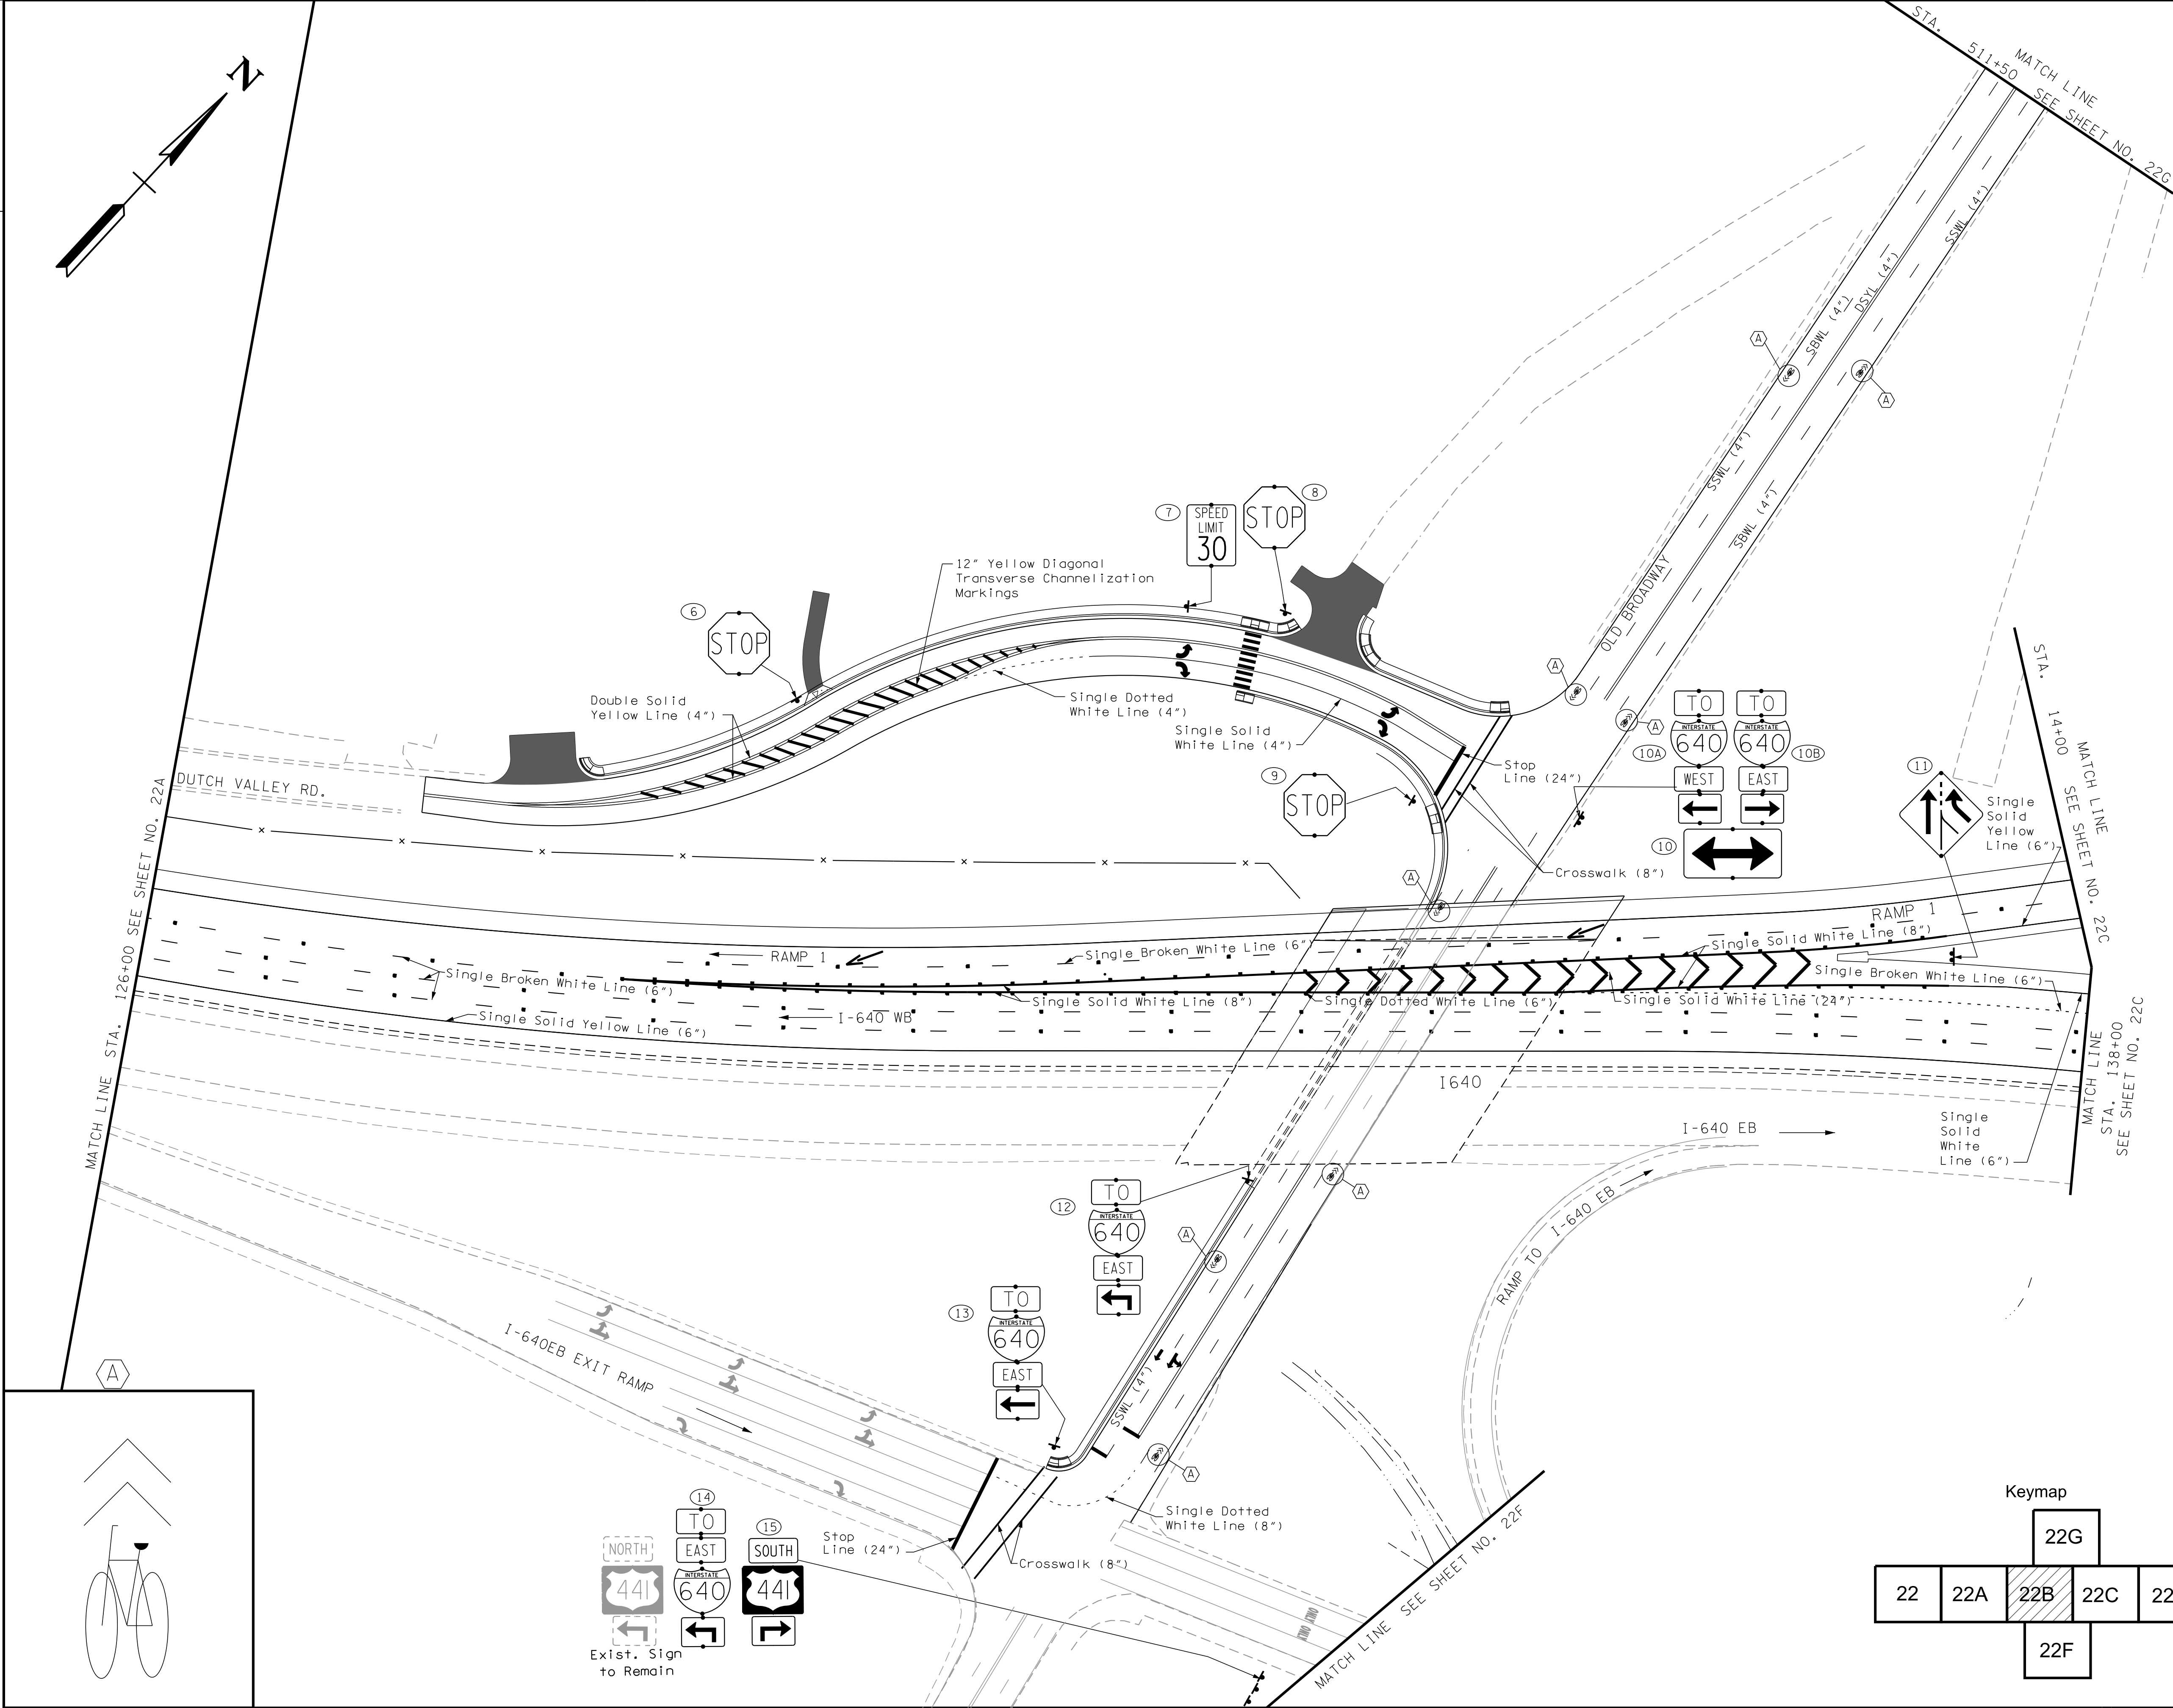
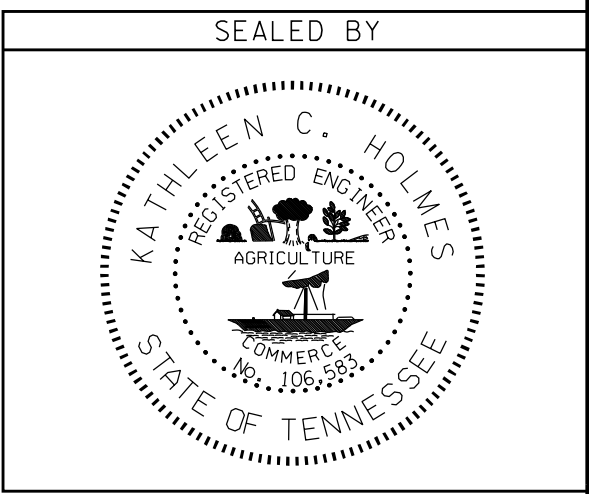


TYPE	YEAR	PROJECT NO.	SHEET NO.
R.O.W.	2014	NH-I-640-7(161)	22B
CONST.	2015	NH-I-640-7(161)	22B

KNOX CO. I-640
47008-3150-44 (CONST.)

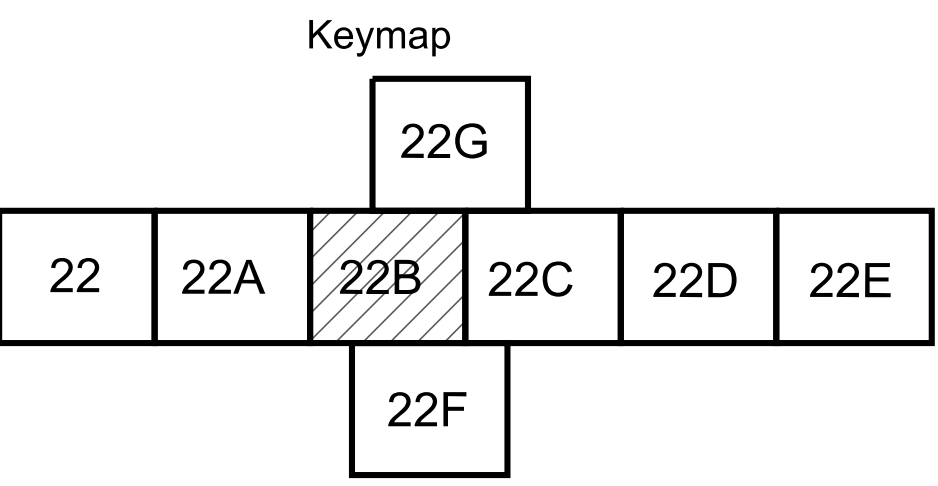

9/14/2015 14:47:15 PM
M:\DOT\I-640-Bway\Sheets\22B_SAPM.shx

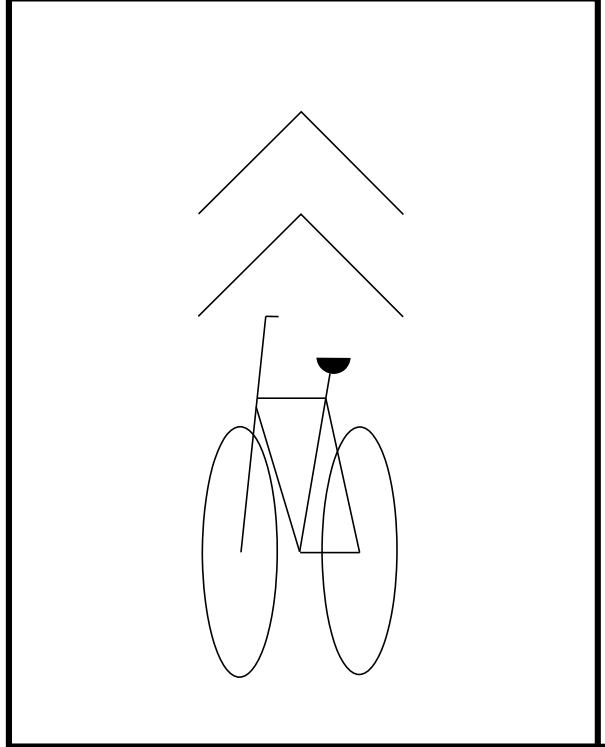

STATE OF TENNESSEE
DEPARTMENT OF TRANSPORTATION

SIGNING & PAVEMENT MARKINGS
I-640, OLD BWAY

STA. 126+00 TO STA. 138+00
SCALE: 1"= 50'