
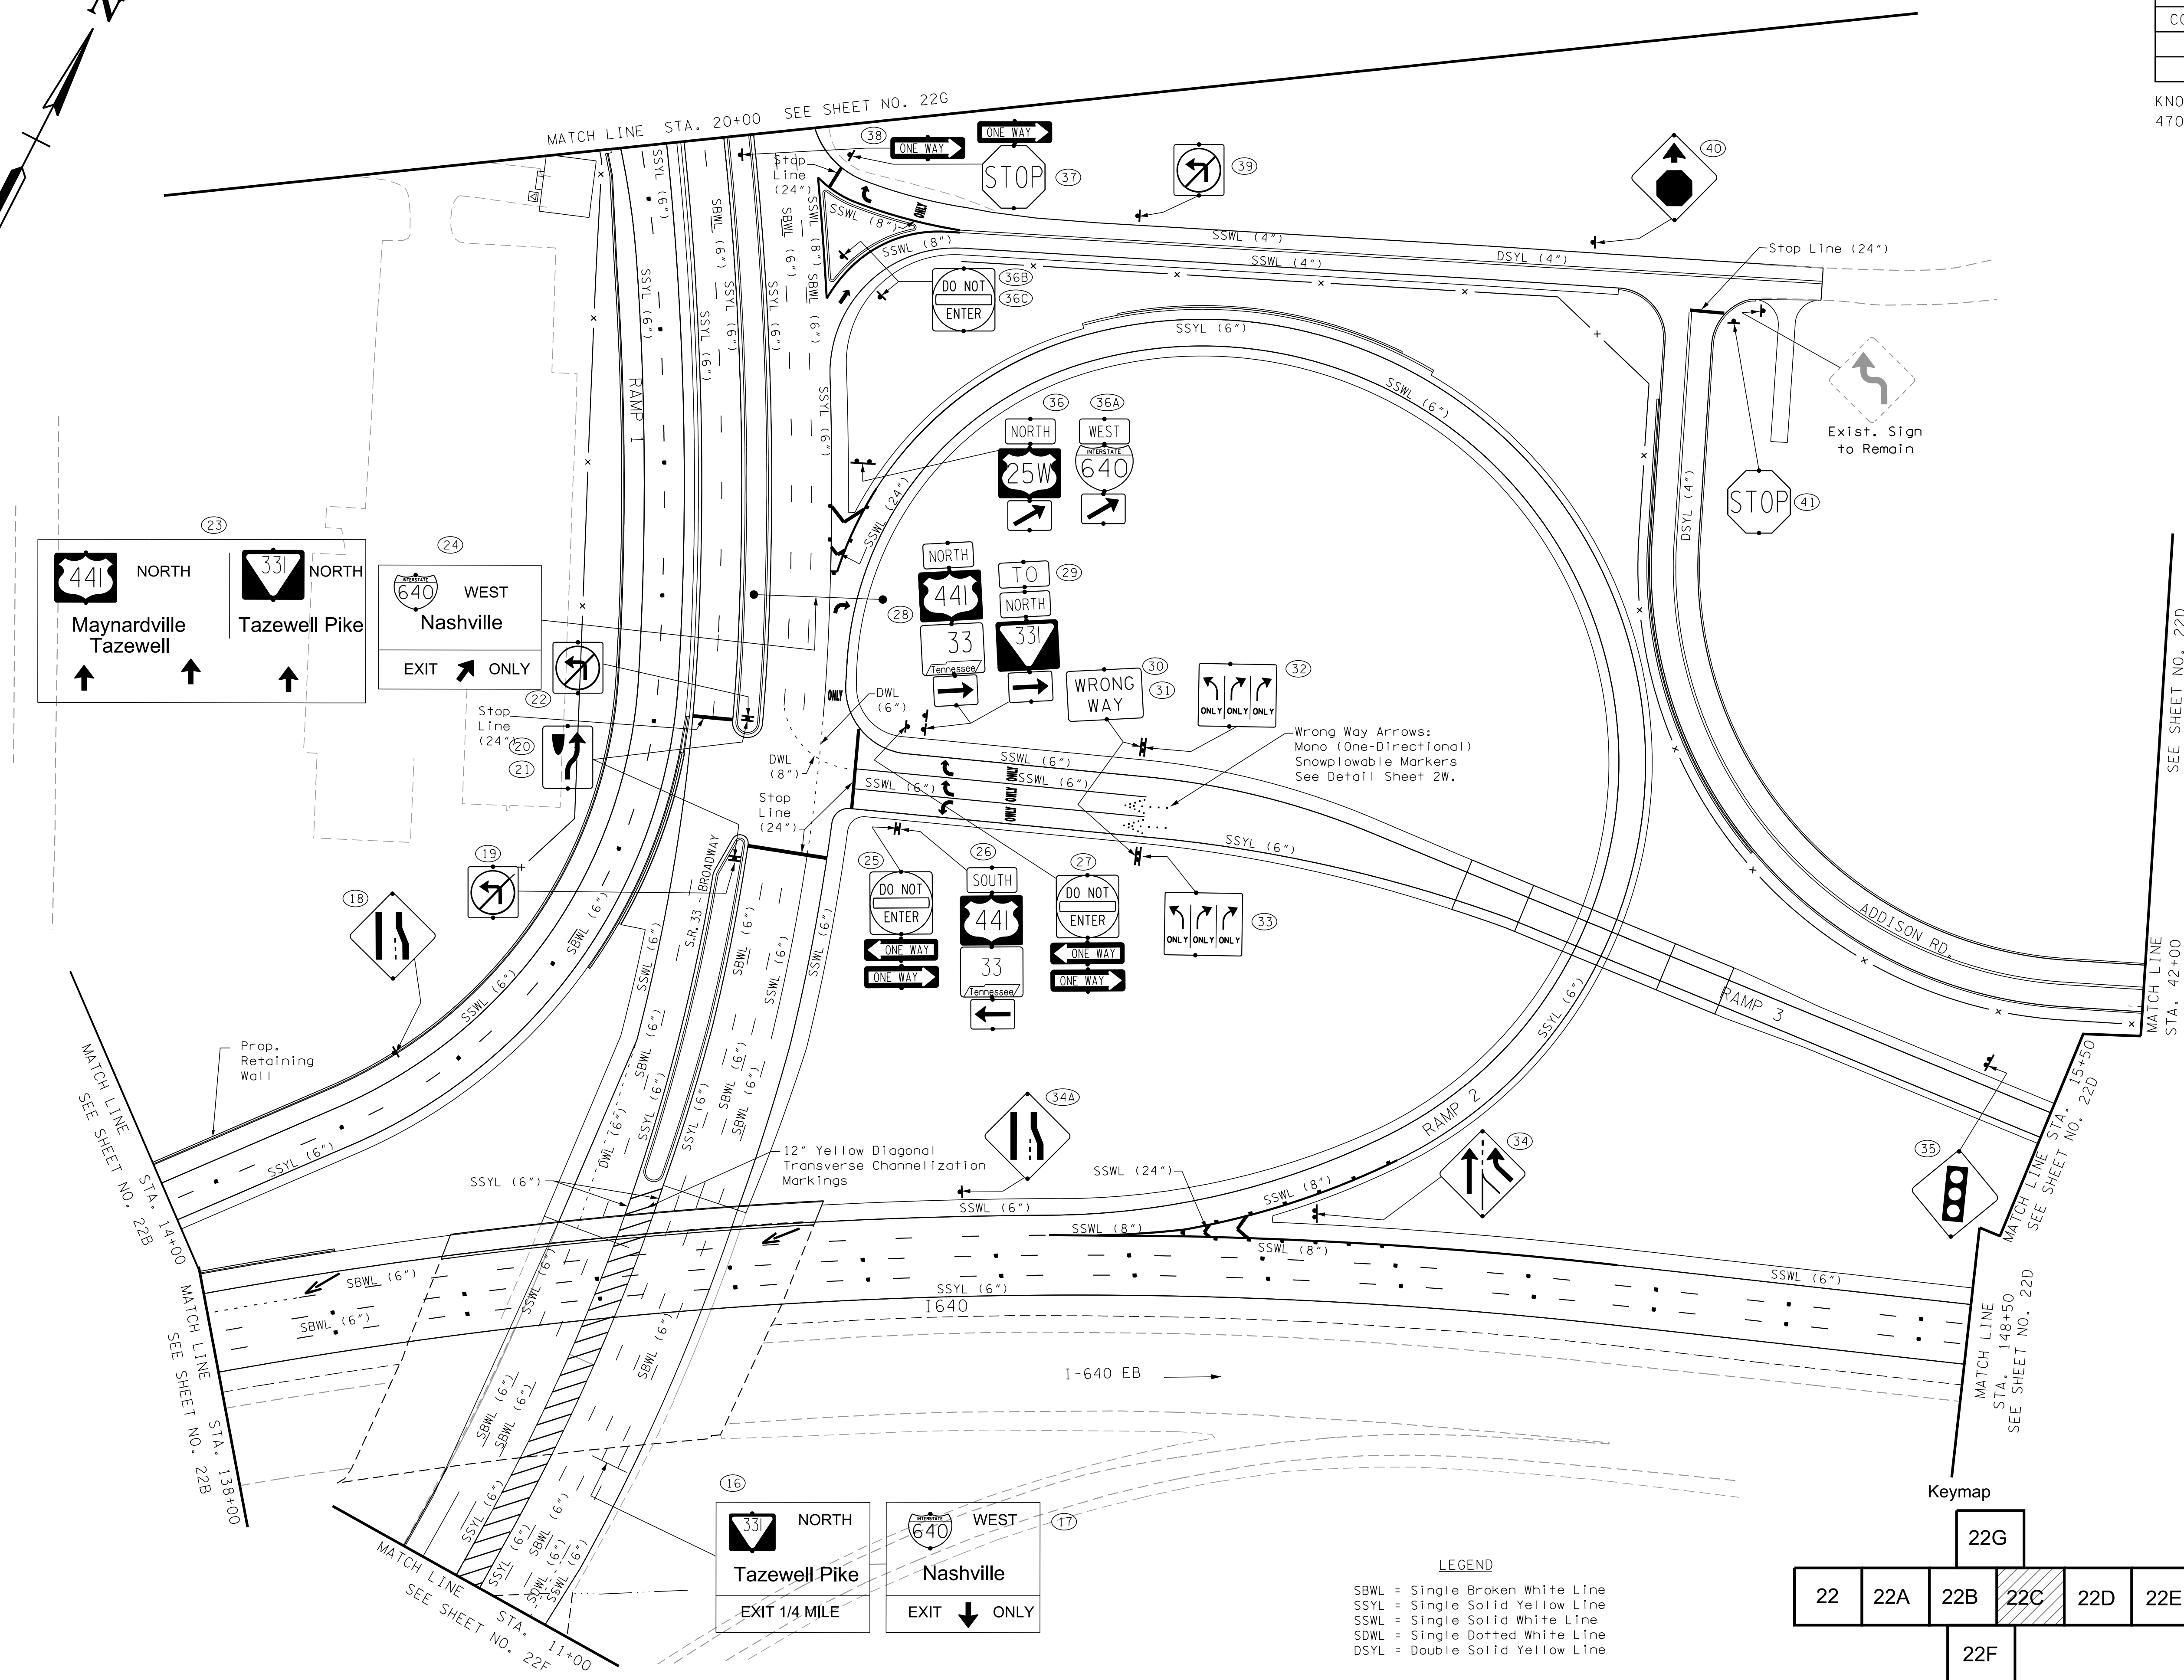



TYPE	YEAR	PROJECT NO.	SHEET NO.
R.O.W.	2014	NH-I-640-7(161)	22C
CONST.	2015	NH-I-640-7(161)	22C

KNOX CO.
47008-3150-44 (CONST.)

I-640

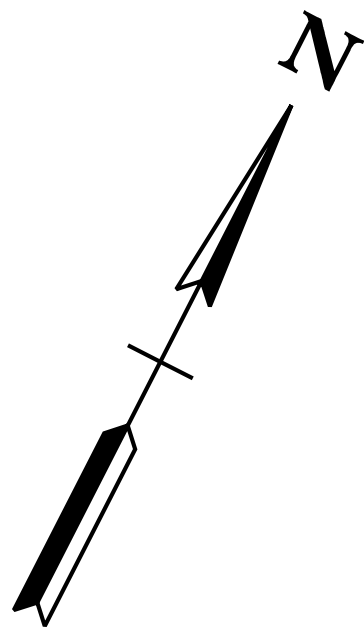


9/14/2015 14:17:16 PM
M:\DOT\I-640-Bway\Sheets\22C-SAPM.shp

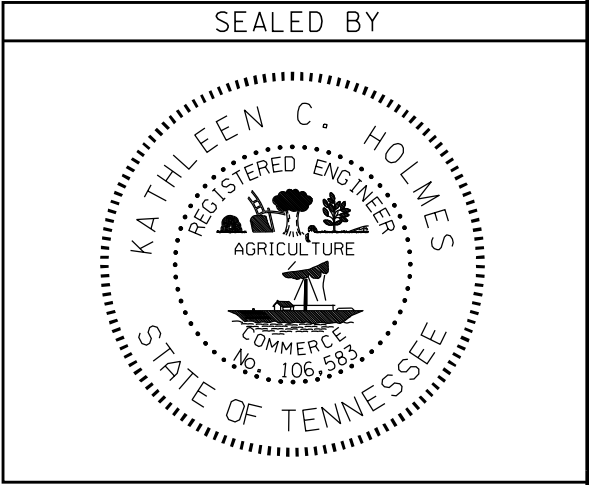

STATE OF TENNESSEE
DEPARTMENT OF TRANSPORTATION

SIGNING & PAVEMENT MARKINGS
I-640

STA. 138+00 TO STA. 148+50
SCALE: 1"= 50'

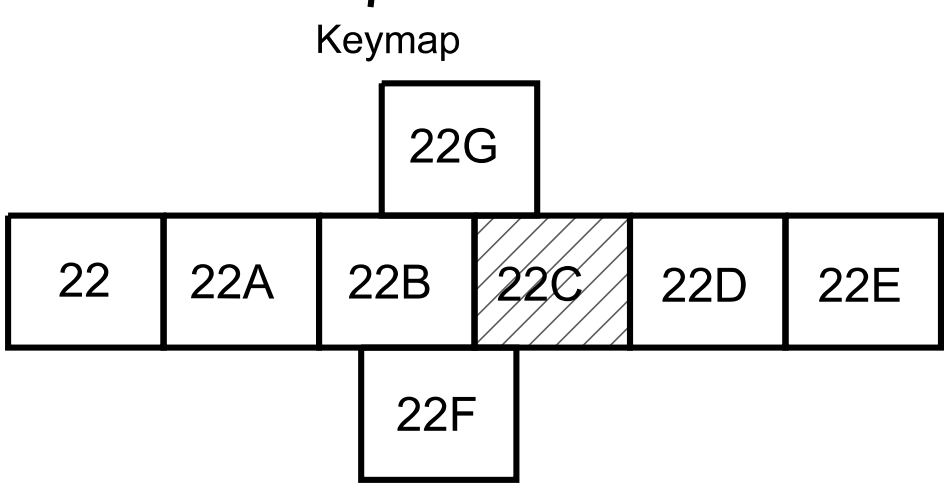

- LEGEND
- SBWL = Single Broken White Line
 - SSYL = Single Solid Yellow Line
 - SSWL = Single Solid White Line
 - SDWL = Single Dotted White Line
 - DSYL = Double Solid Yellow Line