


TYPE	YEAR	PROJECT NO.	SHEET NO.
R.O.W.	2014	NH-I-640-7(161)	22D
CONST.	2015	NH-I-640-7(161)	22D

KNOX CO.

I-640

47008-3150-44 (CONST.)

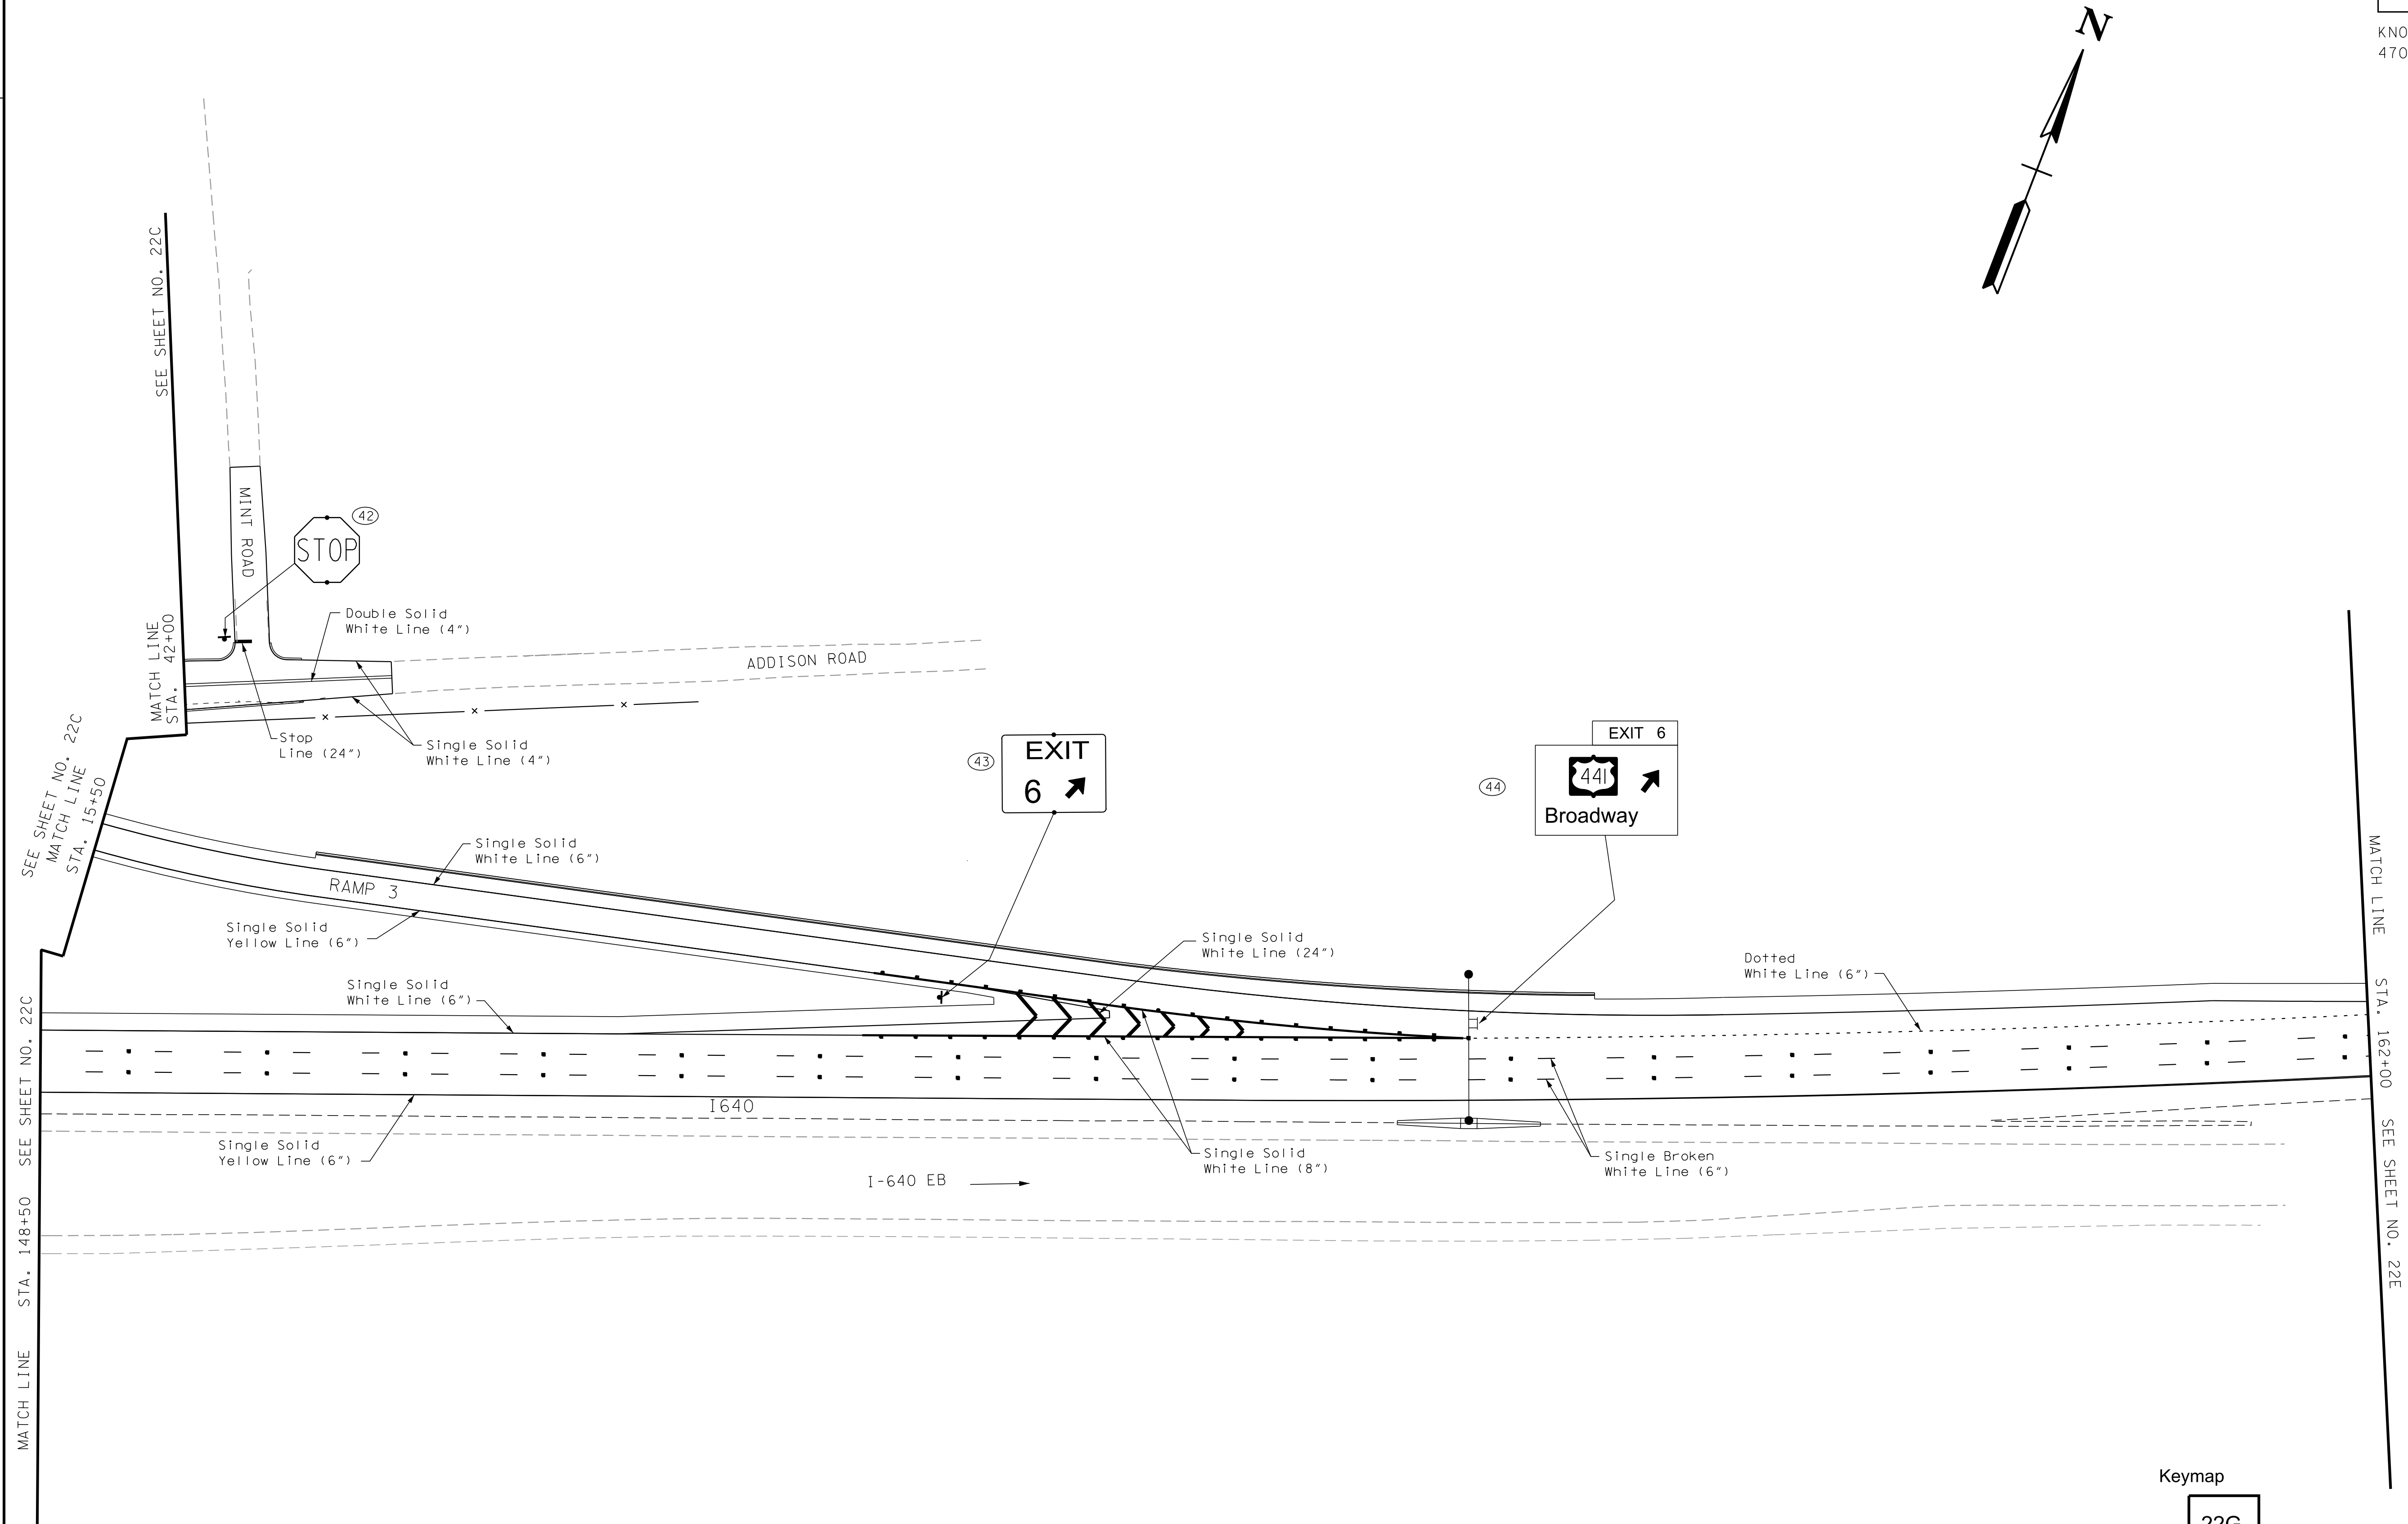

Keymap

22

22A

22B


22C

22D

22E

22G

22F

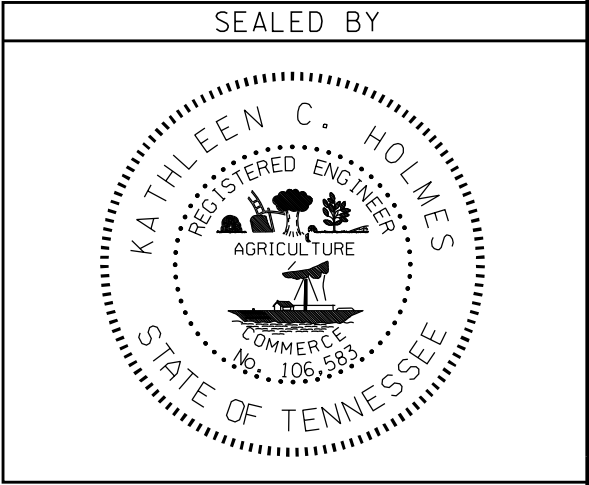

STATE OF TENNESSEE
DEPARTMENT OF TRANSPORTATION

SIGNING & PAVEMENT MARKINGS
I-640

STA. 148+50 TO END CONST.
SCALE: 1"= 50'