
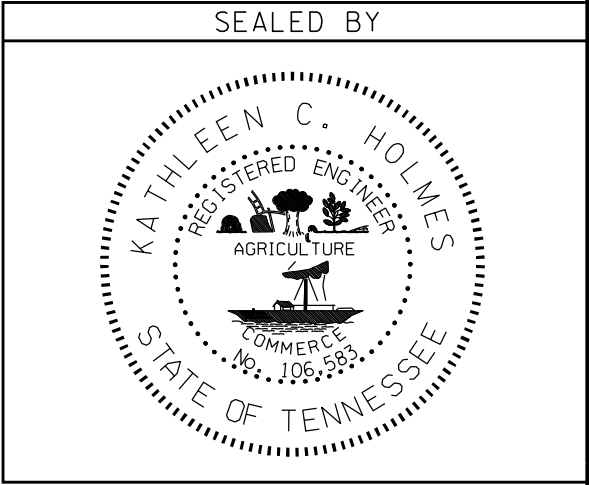
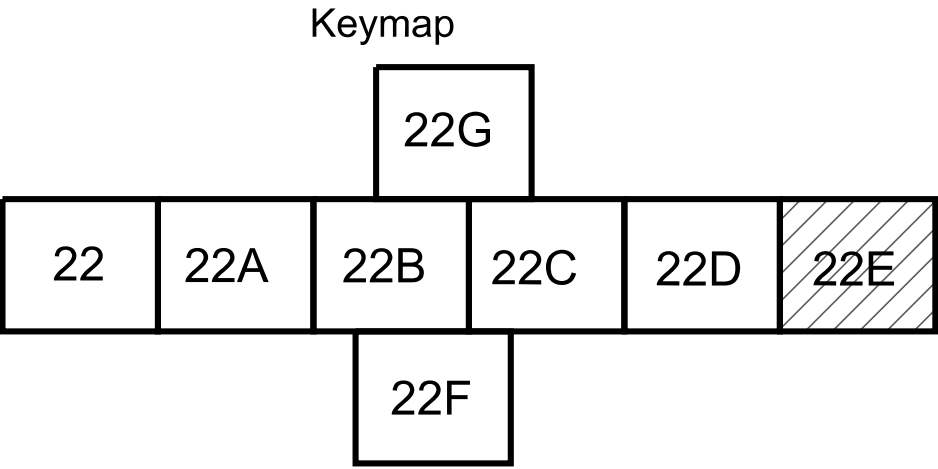


TYPE	YEAR	PROJECT NO.	SHEET NO.
R.O.W.	2014	NH-I-640-7(161)	22E
CONST.	2015	NH-I-640-7(161)	22E

KNOX CO.

I-640

47008-3150-44 (CONST.)

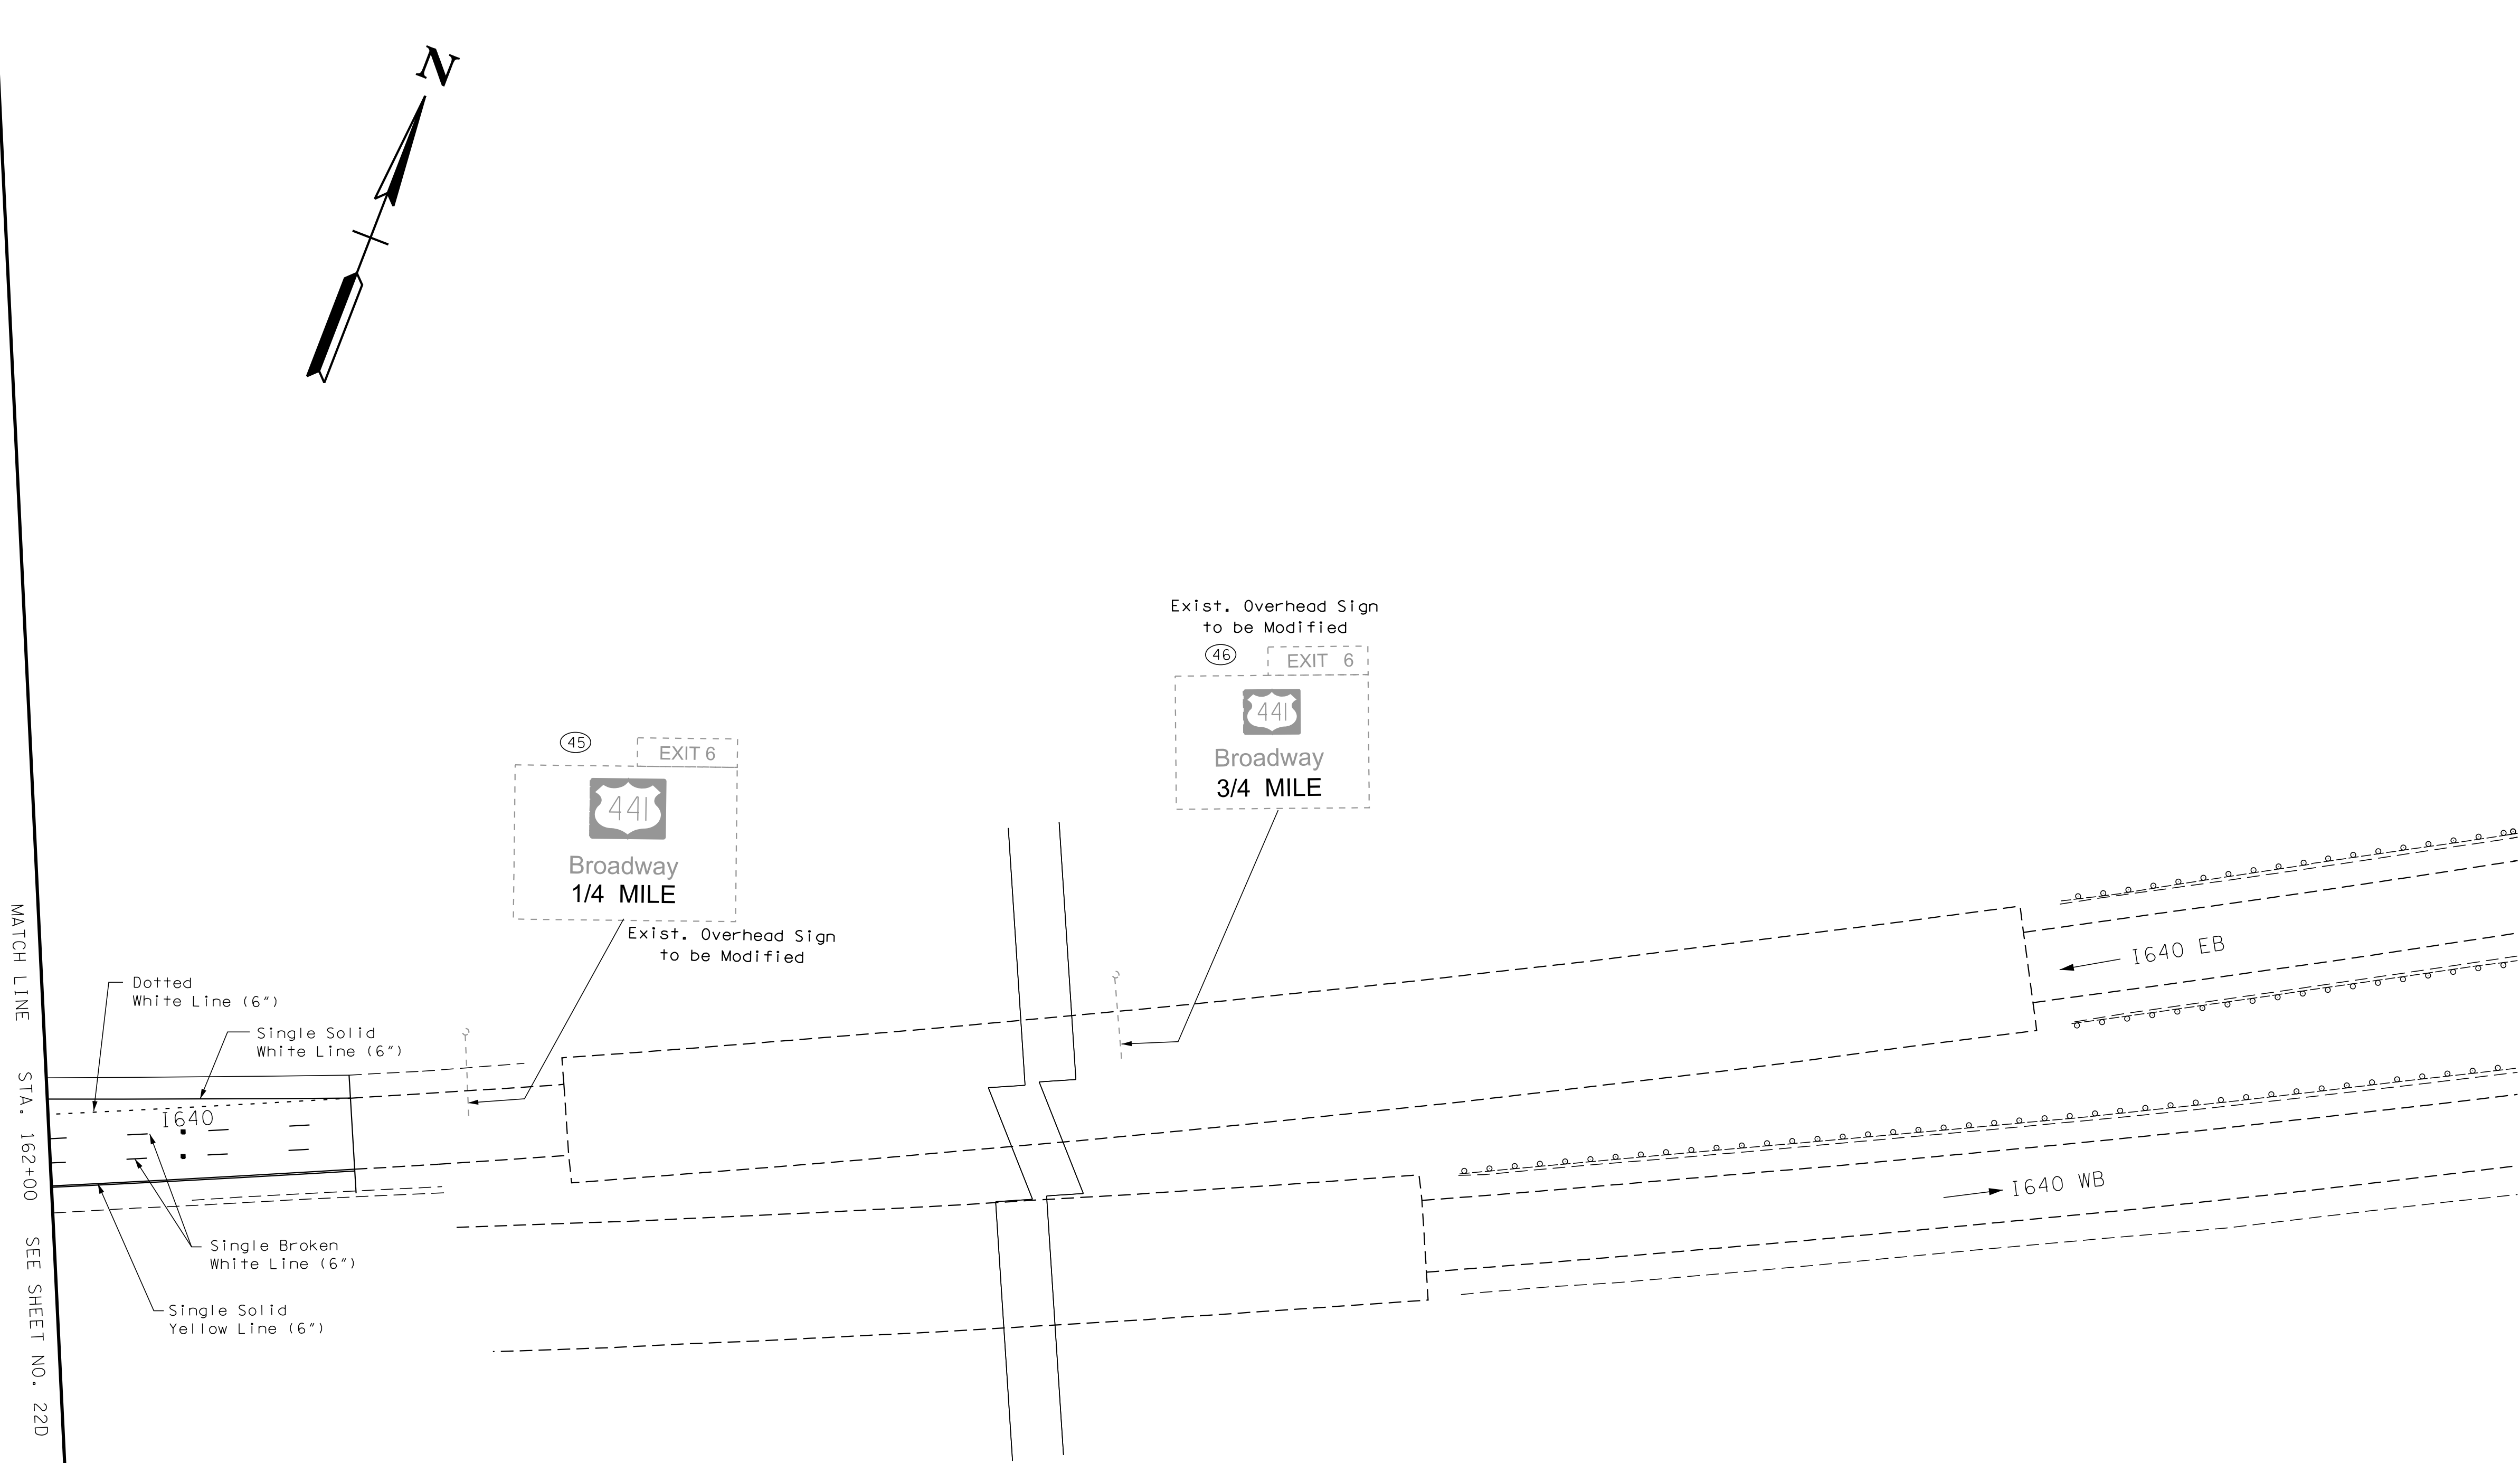

STATE OF TENNESSEE
DEPARTMENT OF TRANSPORTATION

**SIGNING &
PAVEMENT
MARKINGS**
I-640
STA. 162+00 TO END CONST.
SCALE: 1"= 50'