


TYPE	YEAR	PROJECT NO.	SHEET NO.
R.O.W.	2014	NH-I-640-7(161)	22F
CONST.	2015	NH-I-640-7(161)	22F

KNOX CO. I-640
47008-3150-44 (CONST.)

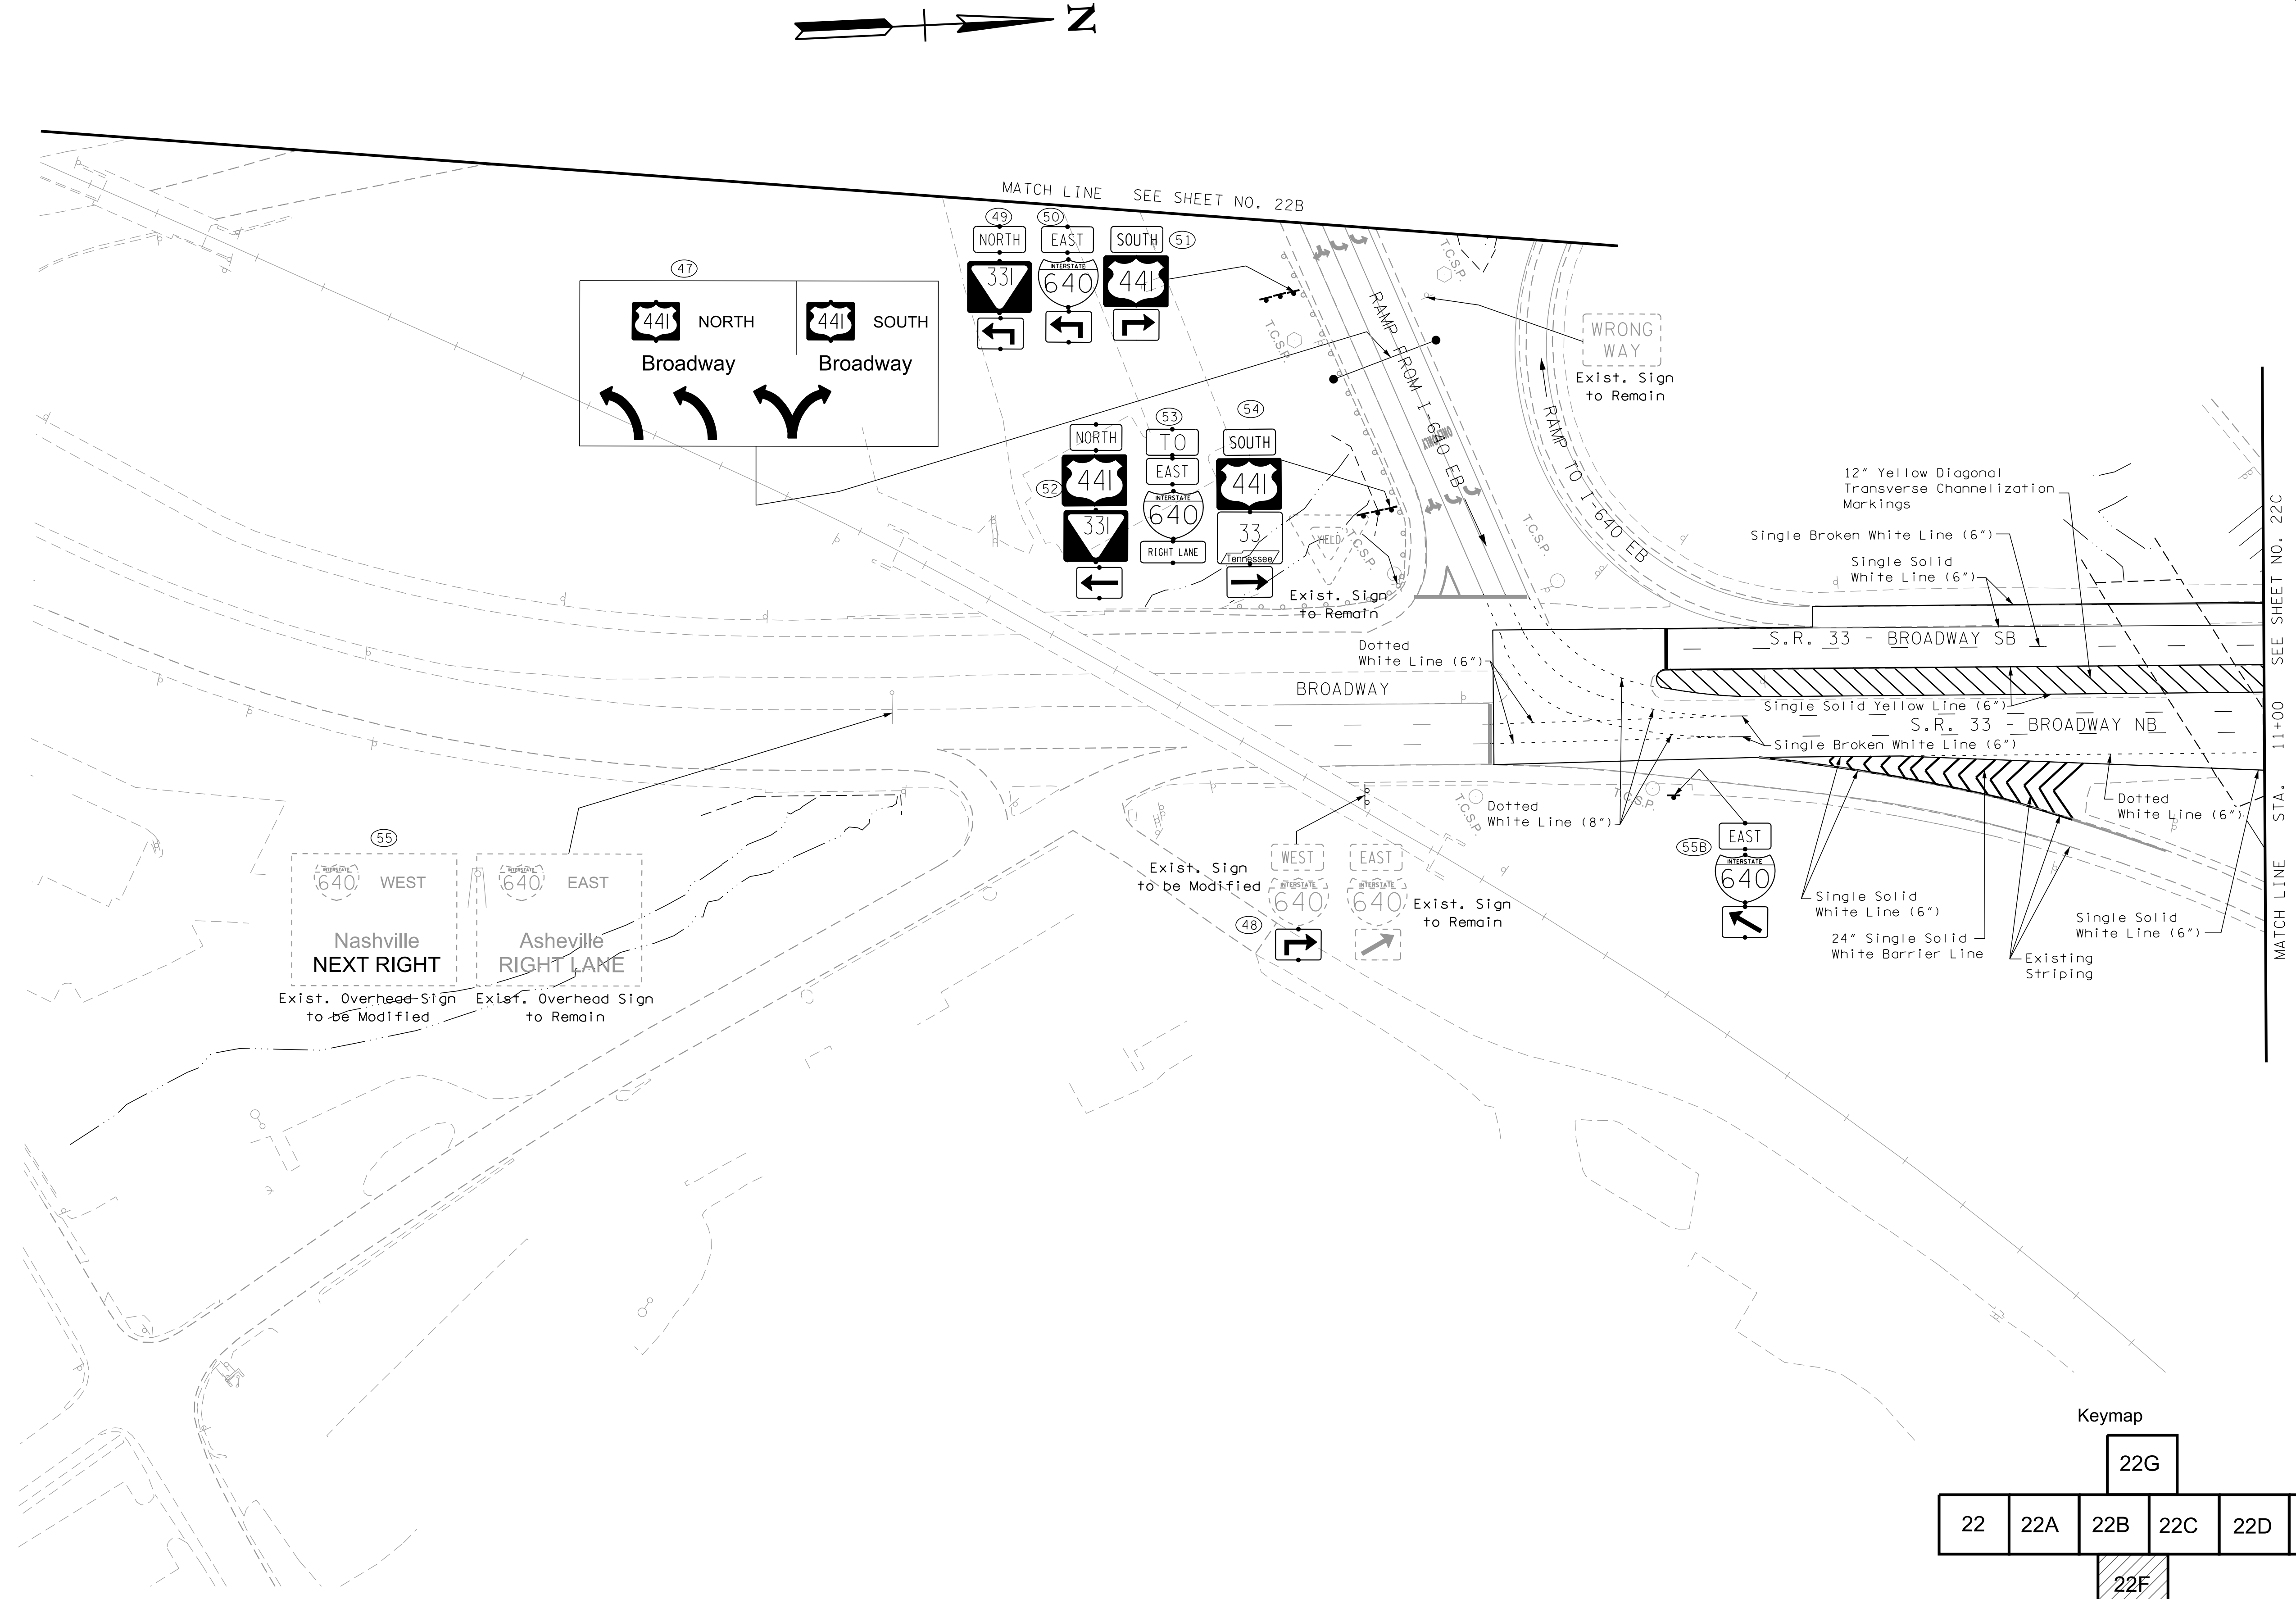

9/14/2015 14:47:19 PM
M:\DOT\I-640-Bway\Sheets\22F_SAPM.shx

Keymap

22

22A

22B


22C

22D

22E

22G

22F

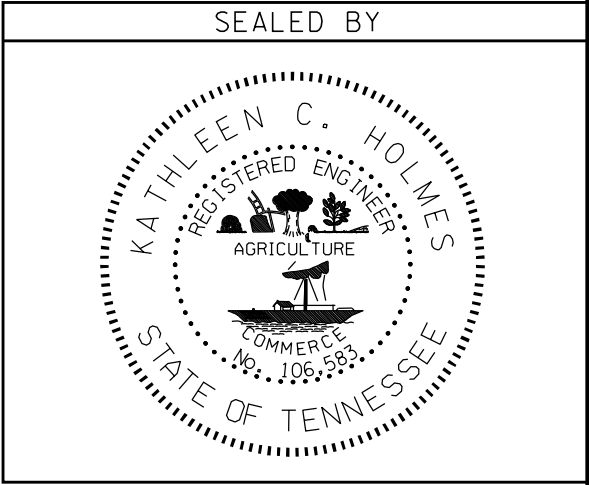

STATE OF TENNESSEE
DEPARTMENT OF TRANSPORTATION

SIGNING & PAVEMENT MARKINGS
S.R. 33

SCALE: 1"= 50'