
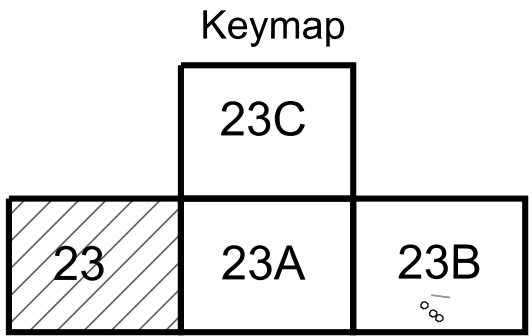
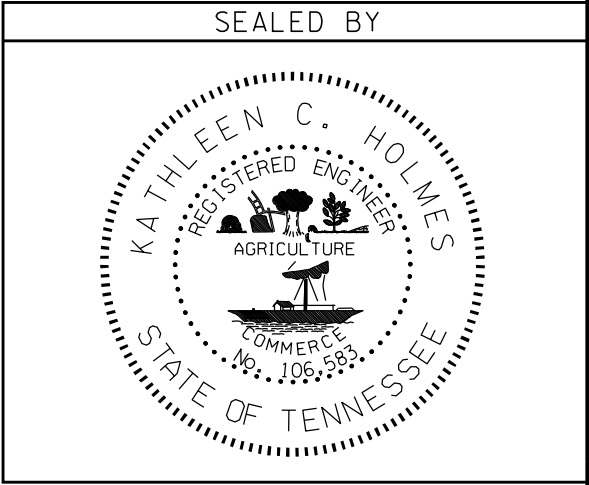


TYPE	YEAR	PROJECT NO.	SHEET NO.
R.O.W.	2014	NH-I-640-7(161)	23
CONST.	2015	NH-I-640-7(161)	23

KNOX CO. I-640
47008-3150-44 (CONST.)

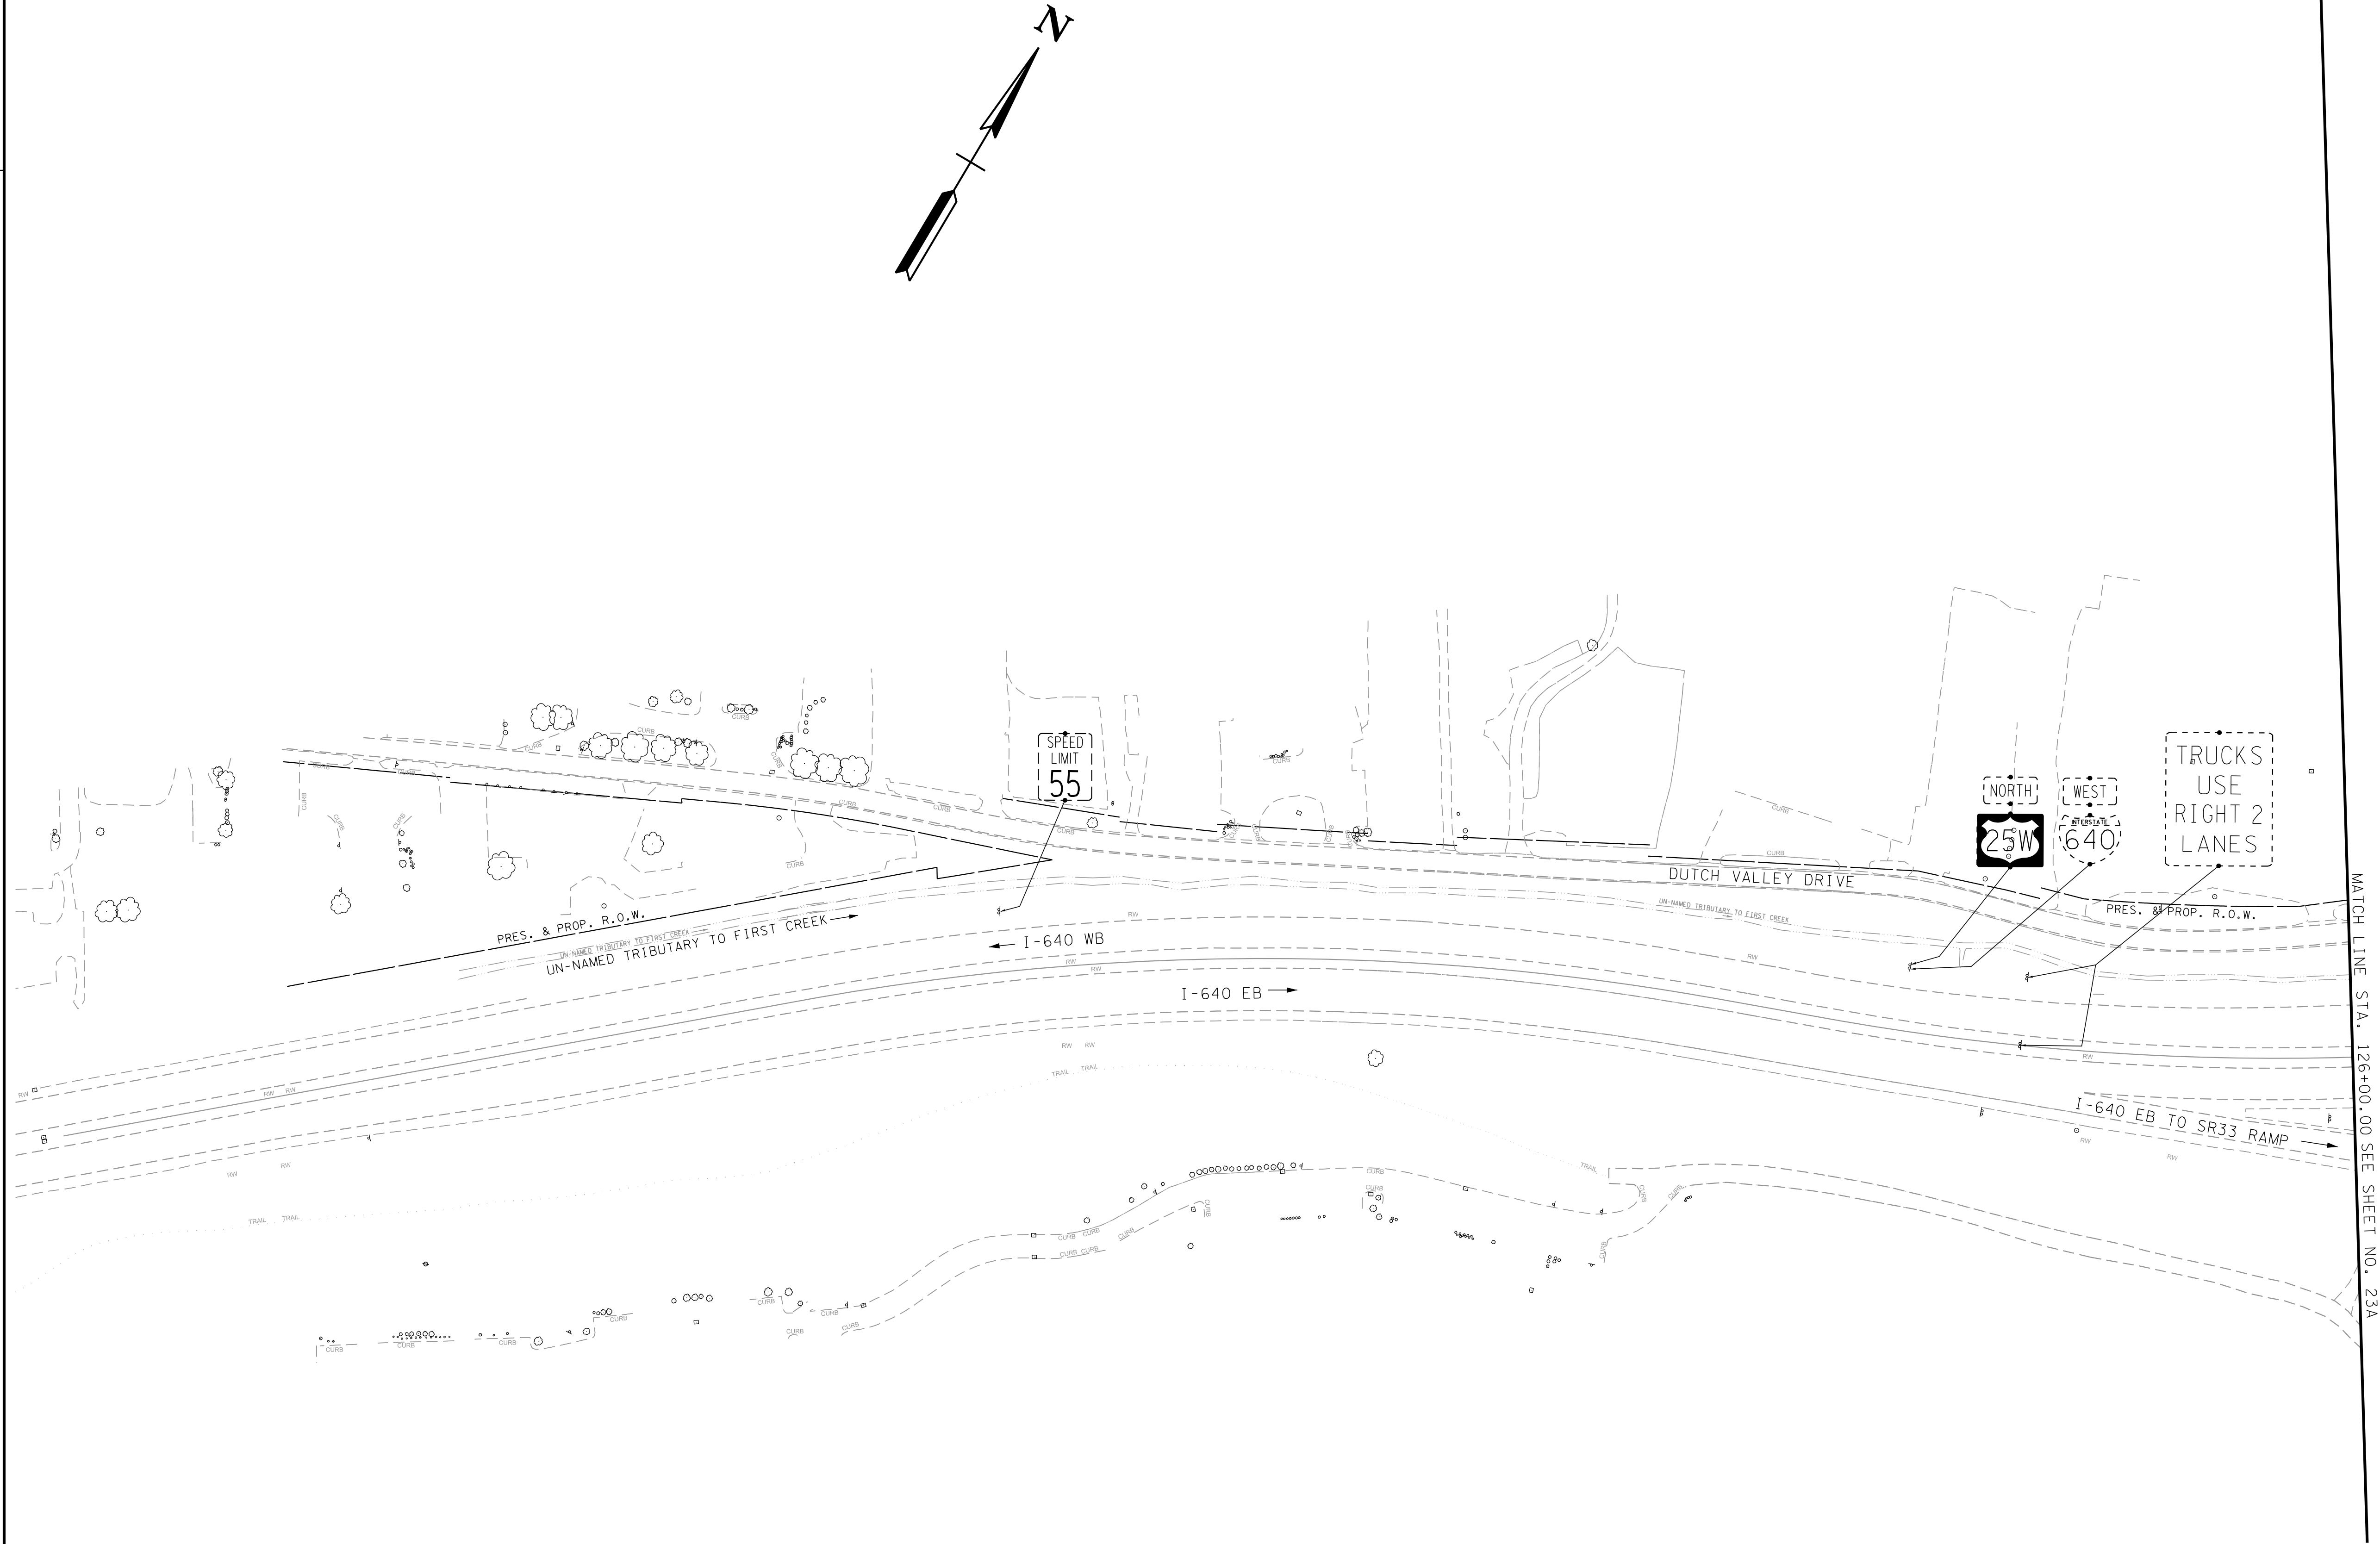

STATE OF TENNESSEE
DEPARTMENT OF TRANSPORTATION

SIGN
REMOVAL

SCALE: 1"= 100'