

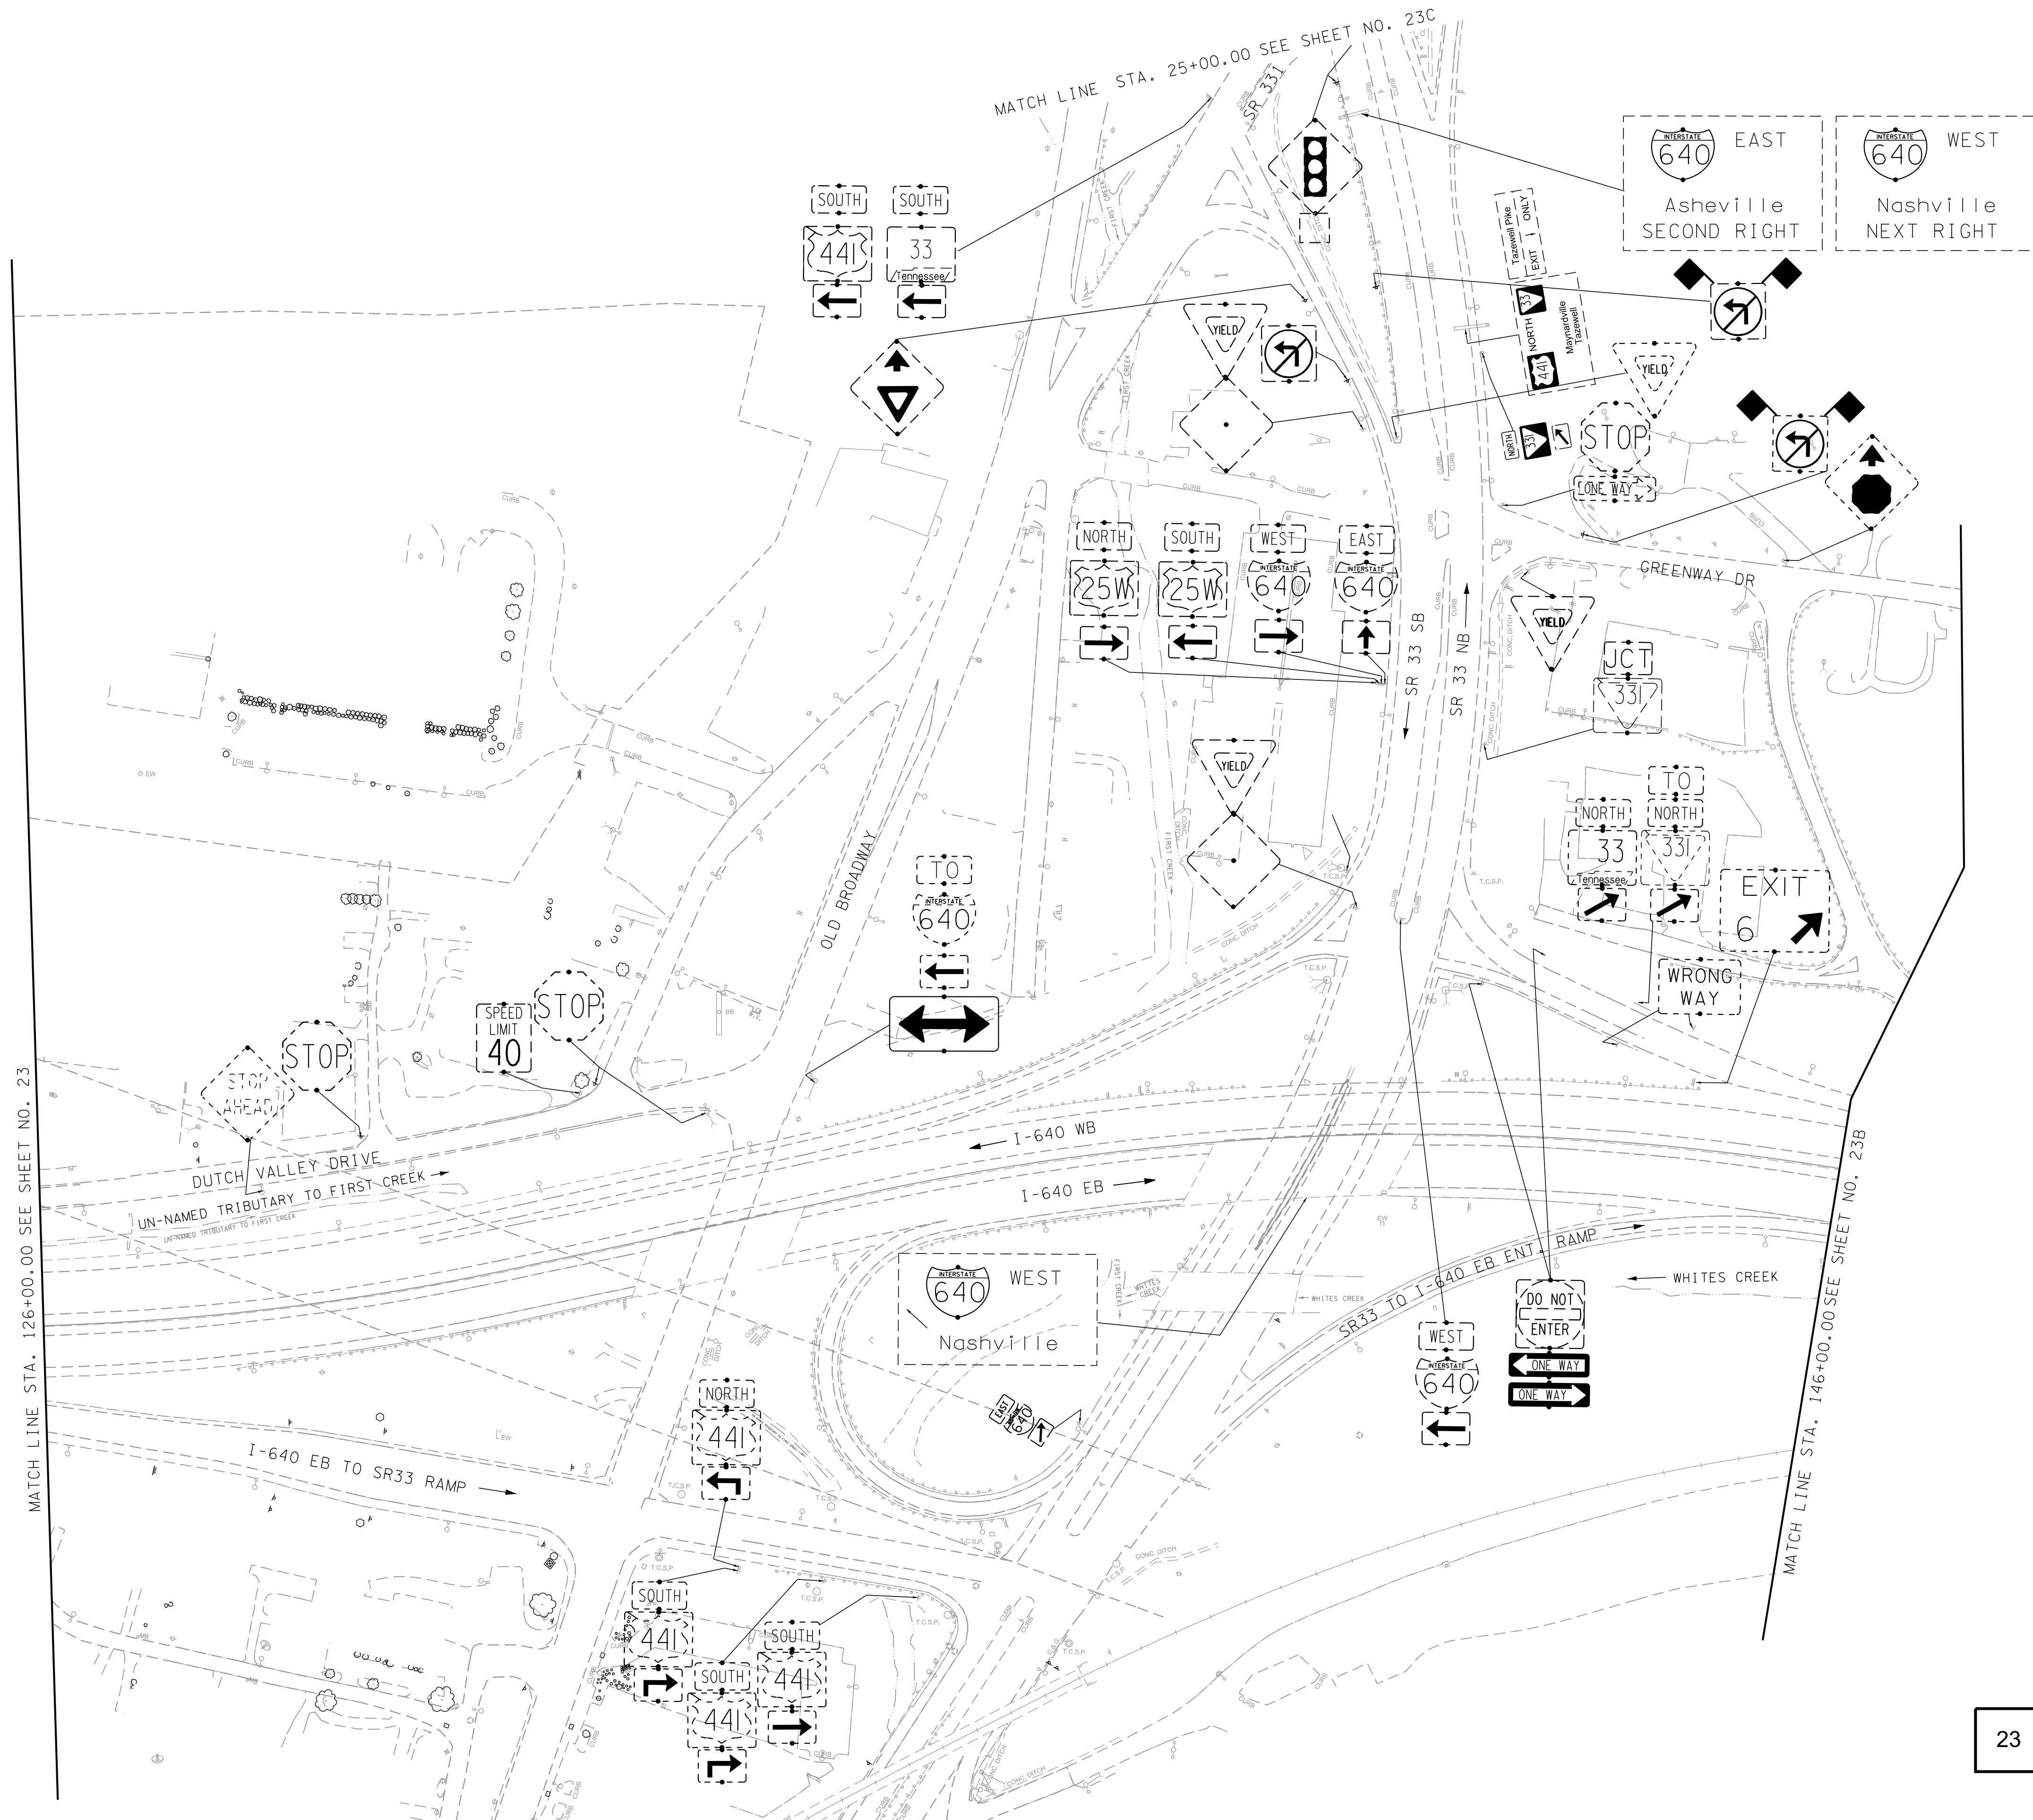
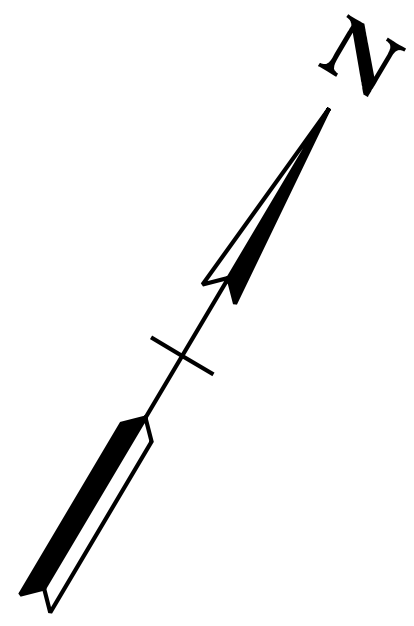


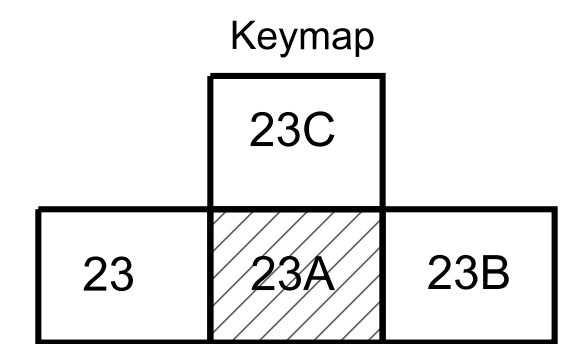

TYPE	YEAR	PROJECT NO.	SHEET NO.
R.O.W.	2014	NH-I-640-7(161)	23A
CONST.	2015	NH-I-640-7(161)	23A

KNOX CO. I-640
47008-3150-44 (CONST.)

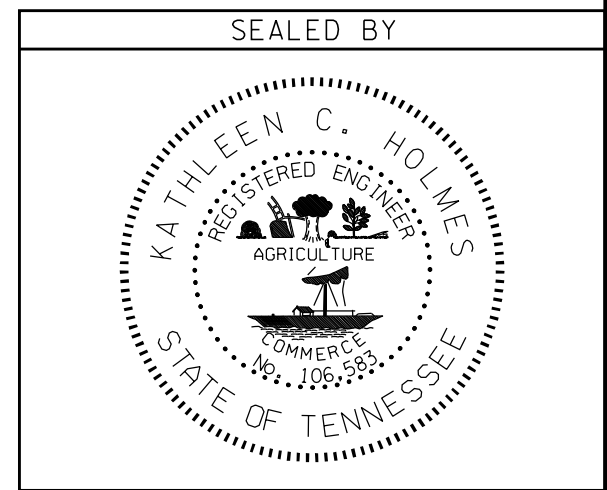

STATE OF TENNESSEE
DEPARTMENT OF TRANSPORTATION

SIGN
REMOVAL

STA.140+11.27 TO STA. 146+00.00

SCALE: 1"= 100'