
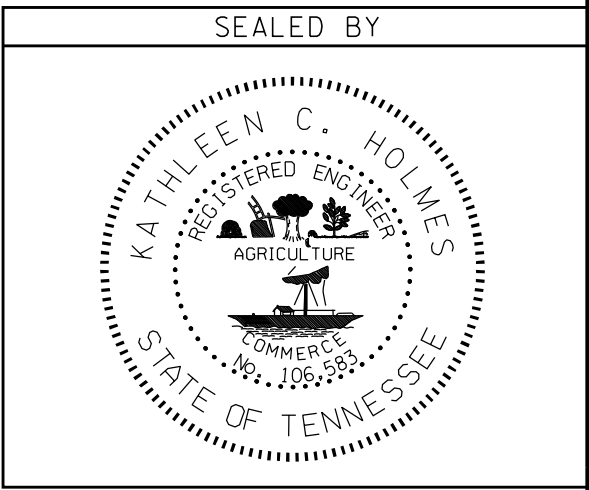
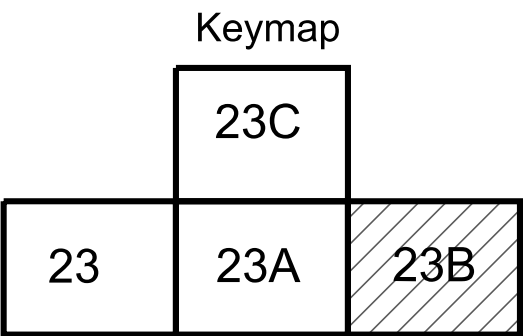


TYPE	YEAR	PROJECT NO.	SHEET NO.
R.O.W.	2014	NH-I-640-7(161)	23B
CONST.	2015	NH-I-640-7(161)	23B

KNOX CO.

47008-3150-44 (CONST.)

I-640

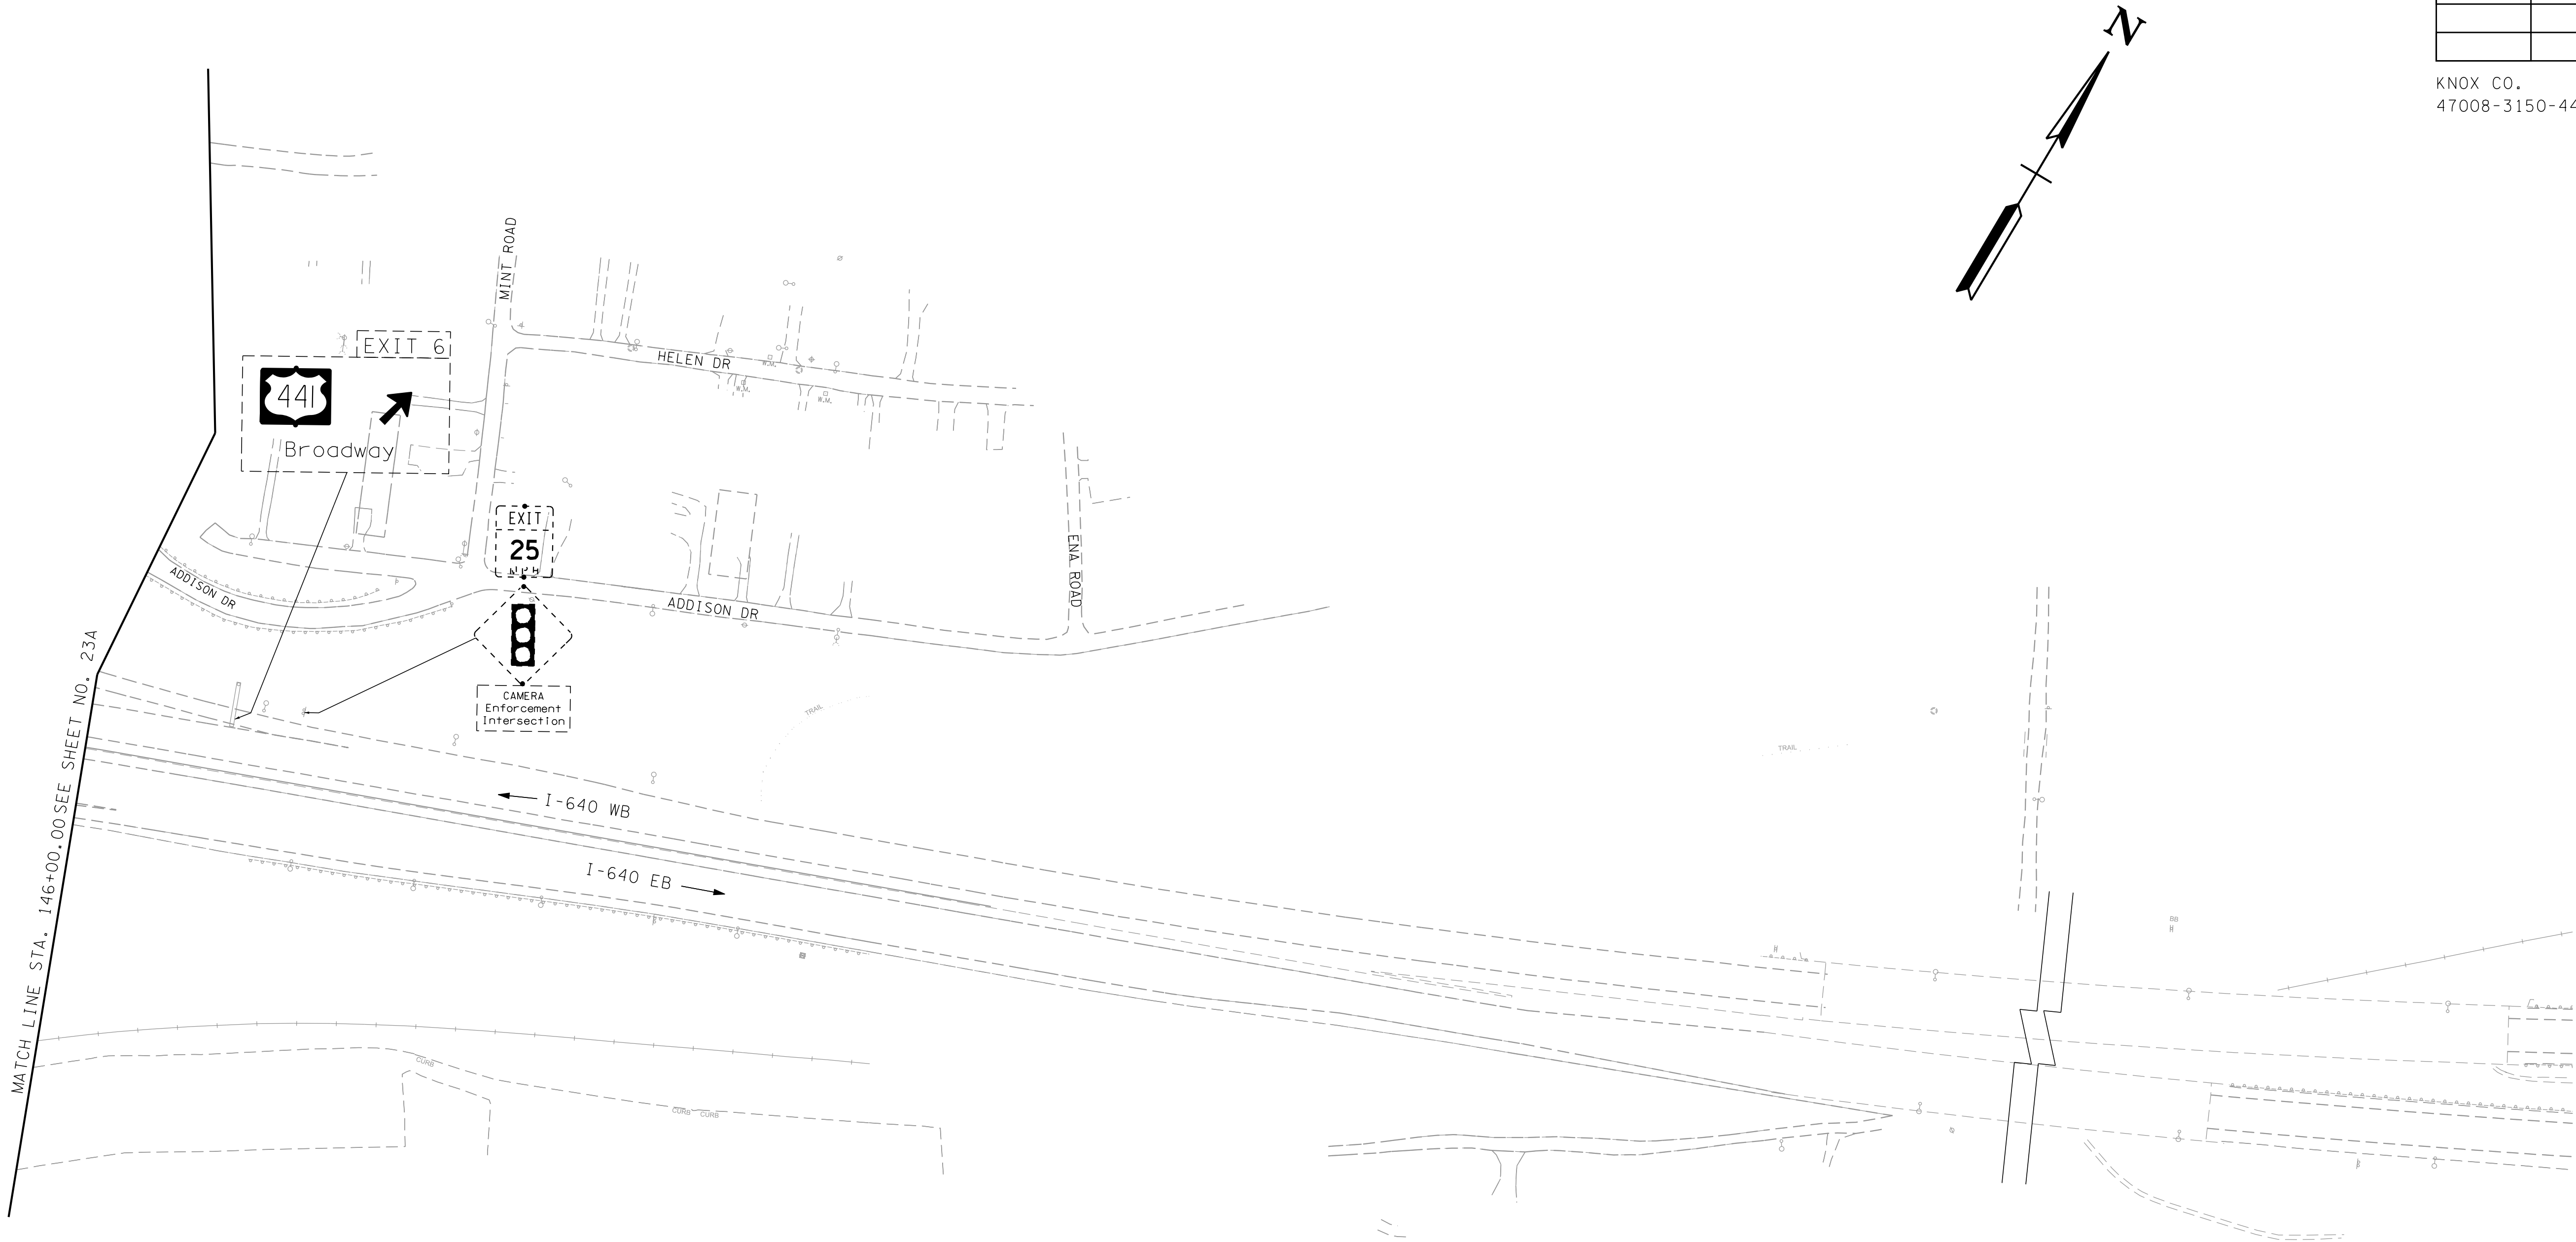

STATE OF TENNESSEE
DEPARTMENT OF TRANSPORTATION

SIGN
REMOVAL

STA.146+00.00 TO STA. 149+58.06

SCALE: 1"= 100'