



TYPE	YEAR	PROJECT NO.	SHEET NO.
CONST.	2016	NH-I-640-7(161)	27A

KNOX CO. I-640
47008-3150-44 (CONST.)

REV. 01-15-16: UPDATED
CONSTRUCTION YEAR. REVISED
LEGEND. REMOVED STREET LIGHT
REMOVALS.

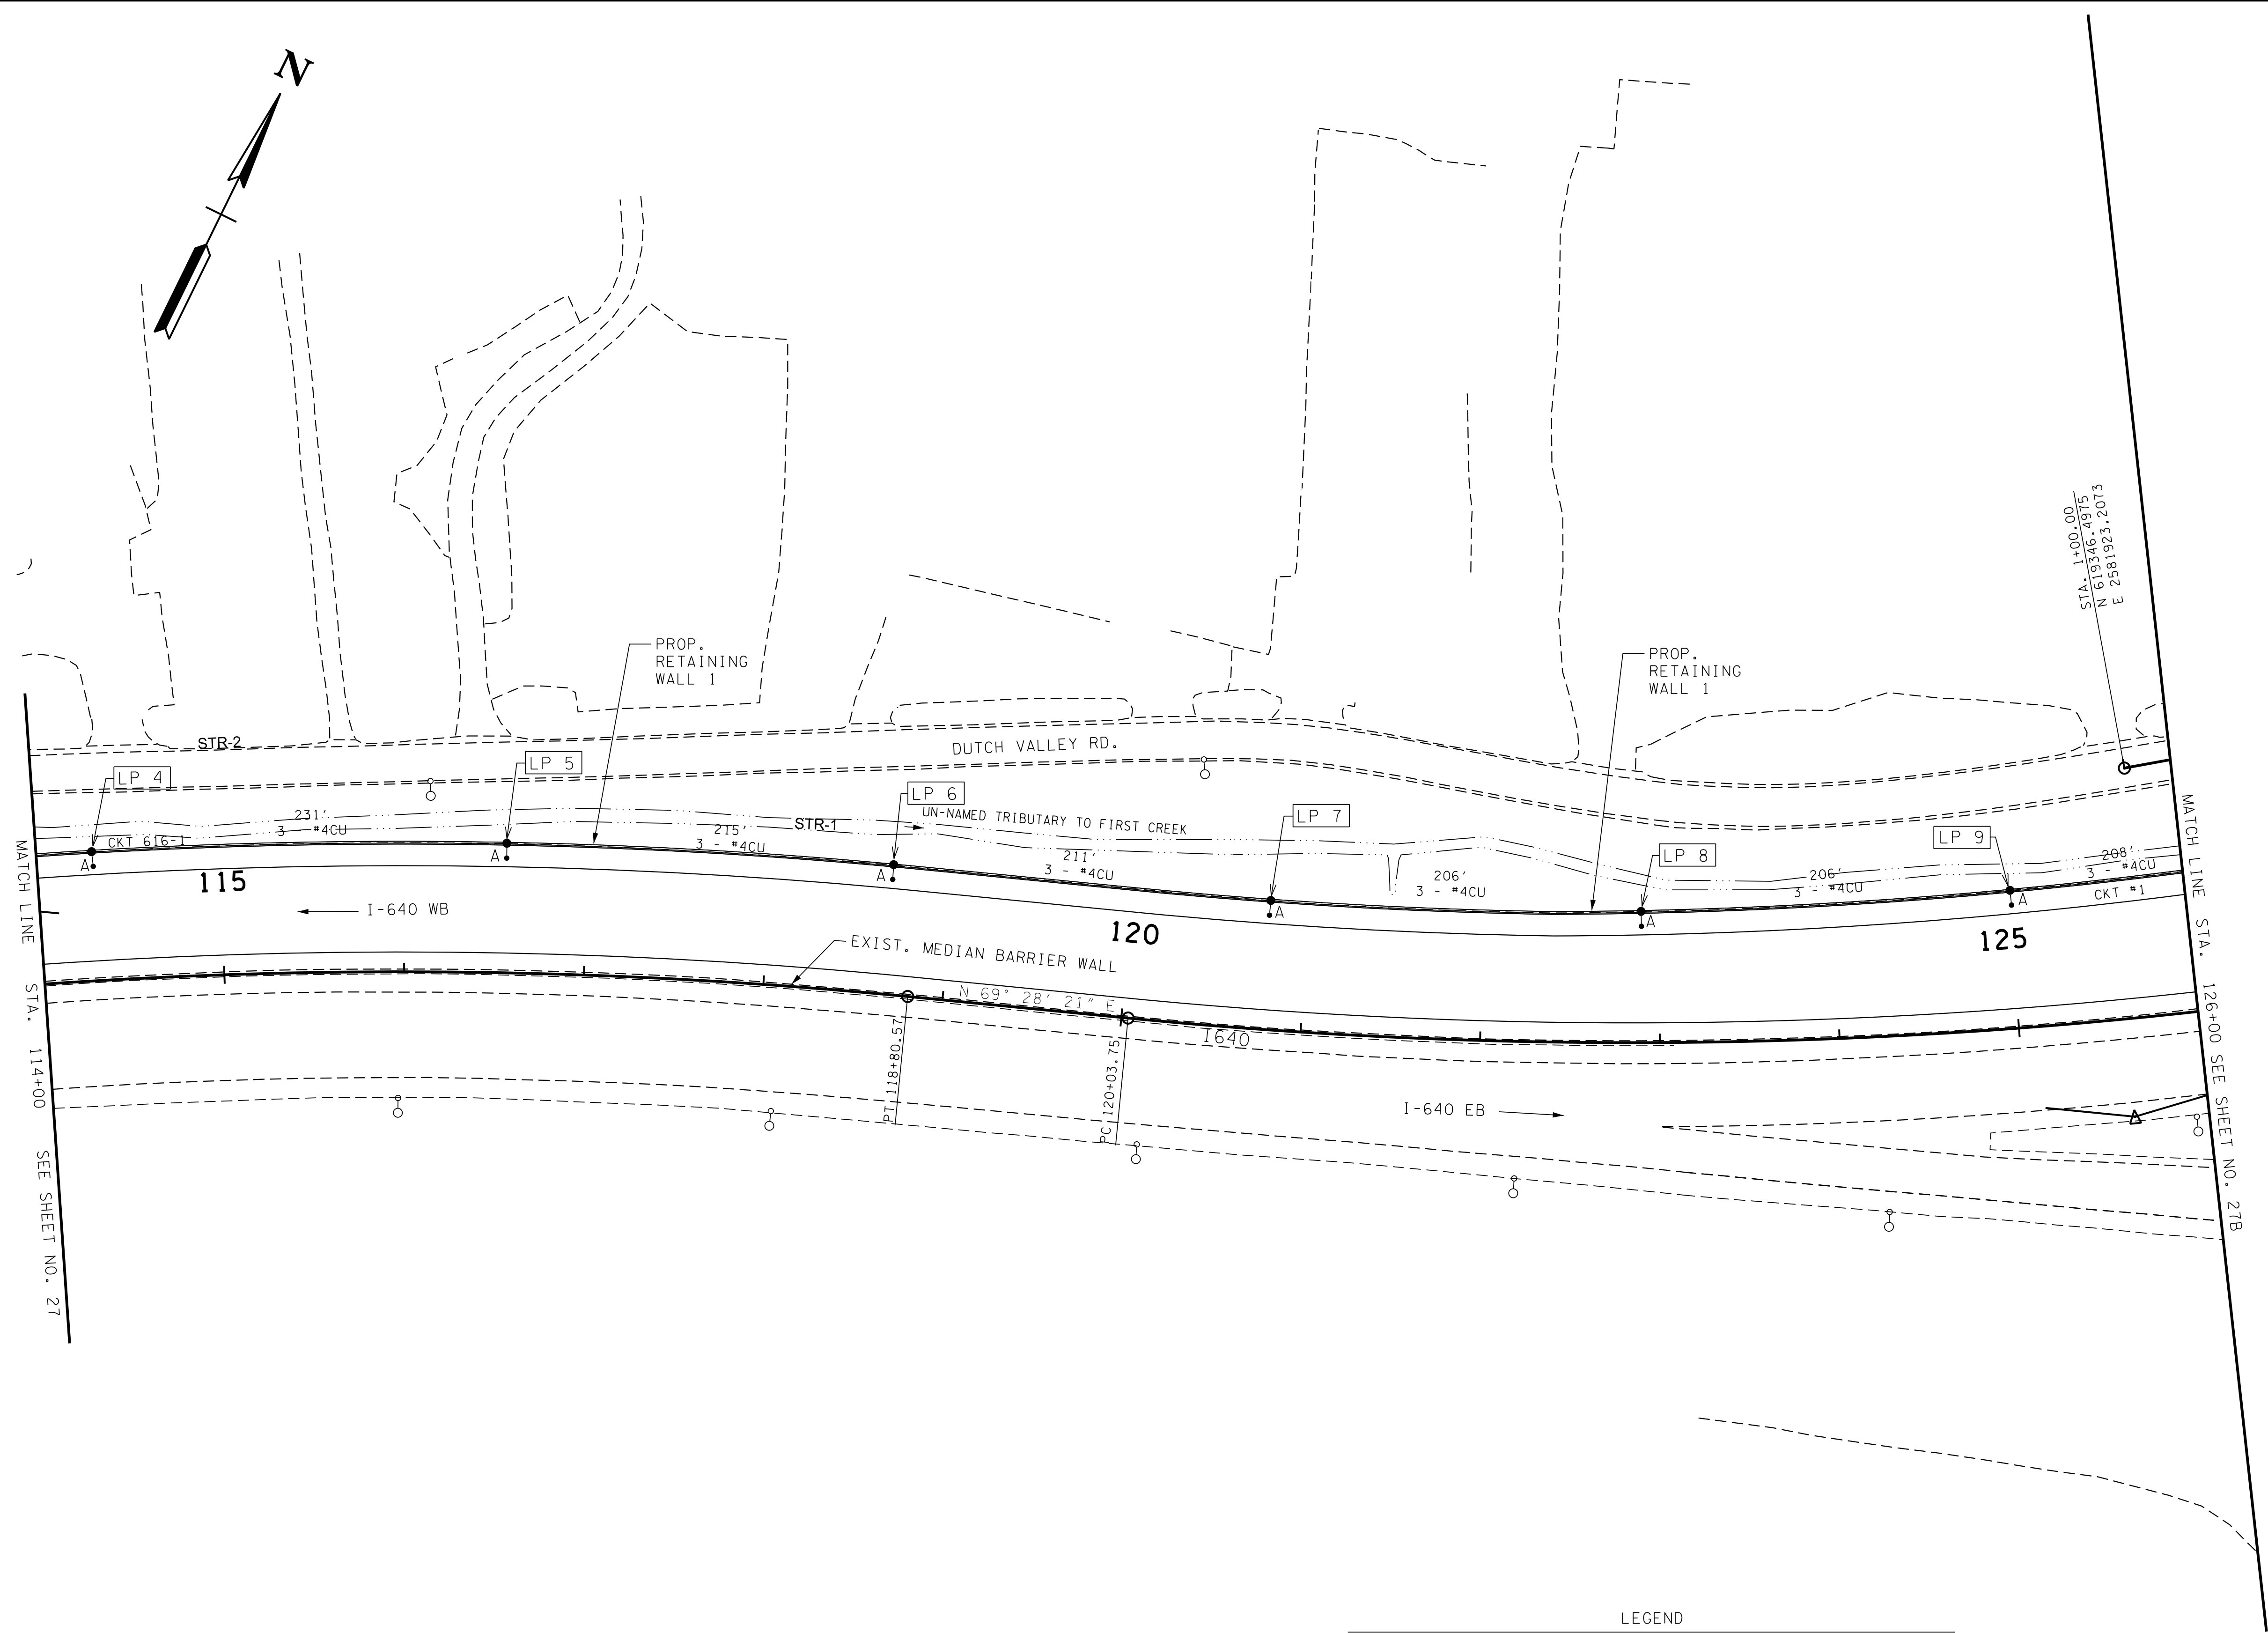

- LEGEND
- EXISTING STREET LIGHT TO REMAIN
 - A PROPOSED STREET LIGHT (250W HPS COBRA HEAD LUMINAIRE)
 - ◼ B PROPOSED STREET LIGHT (250W HPS OFFSET LUMINAIRE)
 - C PROPOSED STREET LIGHT (157W LED LUMINAIRE)
 - D PROPOSED STREET LIGHT (107W LED LUMINAIRE)
 - ◻ E PROPOSED UNDERPASS LIGHT (72W LED LUMINAIRE)
 - F PROPOSED UNDERPASS LIGHT (50W LED LUMINAIRE)

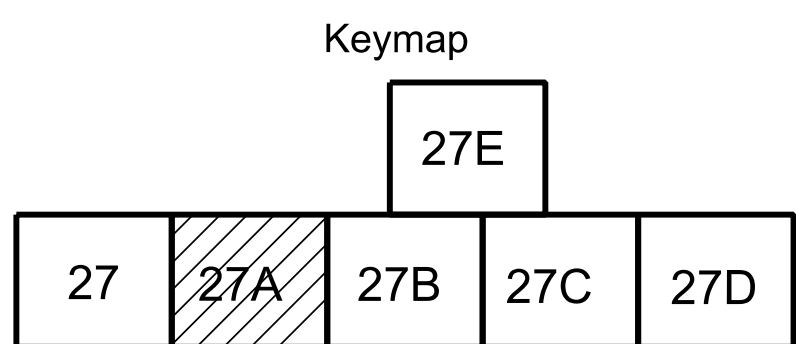

SEALED BY

JEFF L. MERDOW

REGISTERED ENGINEER

AGRICULTURE

STATE OF TENNESSEE

NOV. 2, 2015

REBECCA C. BOTTOMS

REGISTERED ENGINEER

AGRICULTURE

STATE OF TENNESSEE

NOV. 1, 2015

COORDINATES ARE NAD/83(1995),
ARE DATUM ADJUSTED BY THE
FACTOR OF 1.0001 AND TIED TO
THE TGRN. ALL ELEVATIONS ARE
REFERENCED TO THE NAVD 1988.

STATE OF TENNESSEE
DEPARTMENT OF TRANSPORTATION

LIGHTING
LAYOUT
I-640

STA. 114+00 TO STA. 126+00
SCALE: 1"= 50'