



TYPE	YEAR	PROJECT NO.	SHEET NO.
CONST.	2016	NH-I-640-7(161)	27C

KNOX CO. I-640
47008-3150-44 (CONST.)

REV. 01-15-16: UPDATED
CONSTRUCTION YEAR. REVISED
LEGEND AND ADDED UNDERPASS
LIGHTING. ADDED FUSING FOR
OVERHEAD TO UNDERGROUND
LIGHTING CIRCUIT. REMOVED
STREET LIGHT REMOVALS.

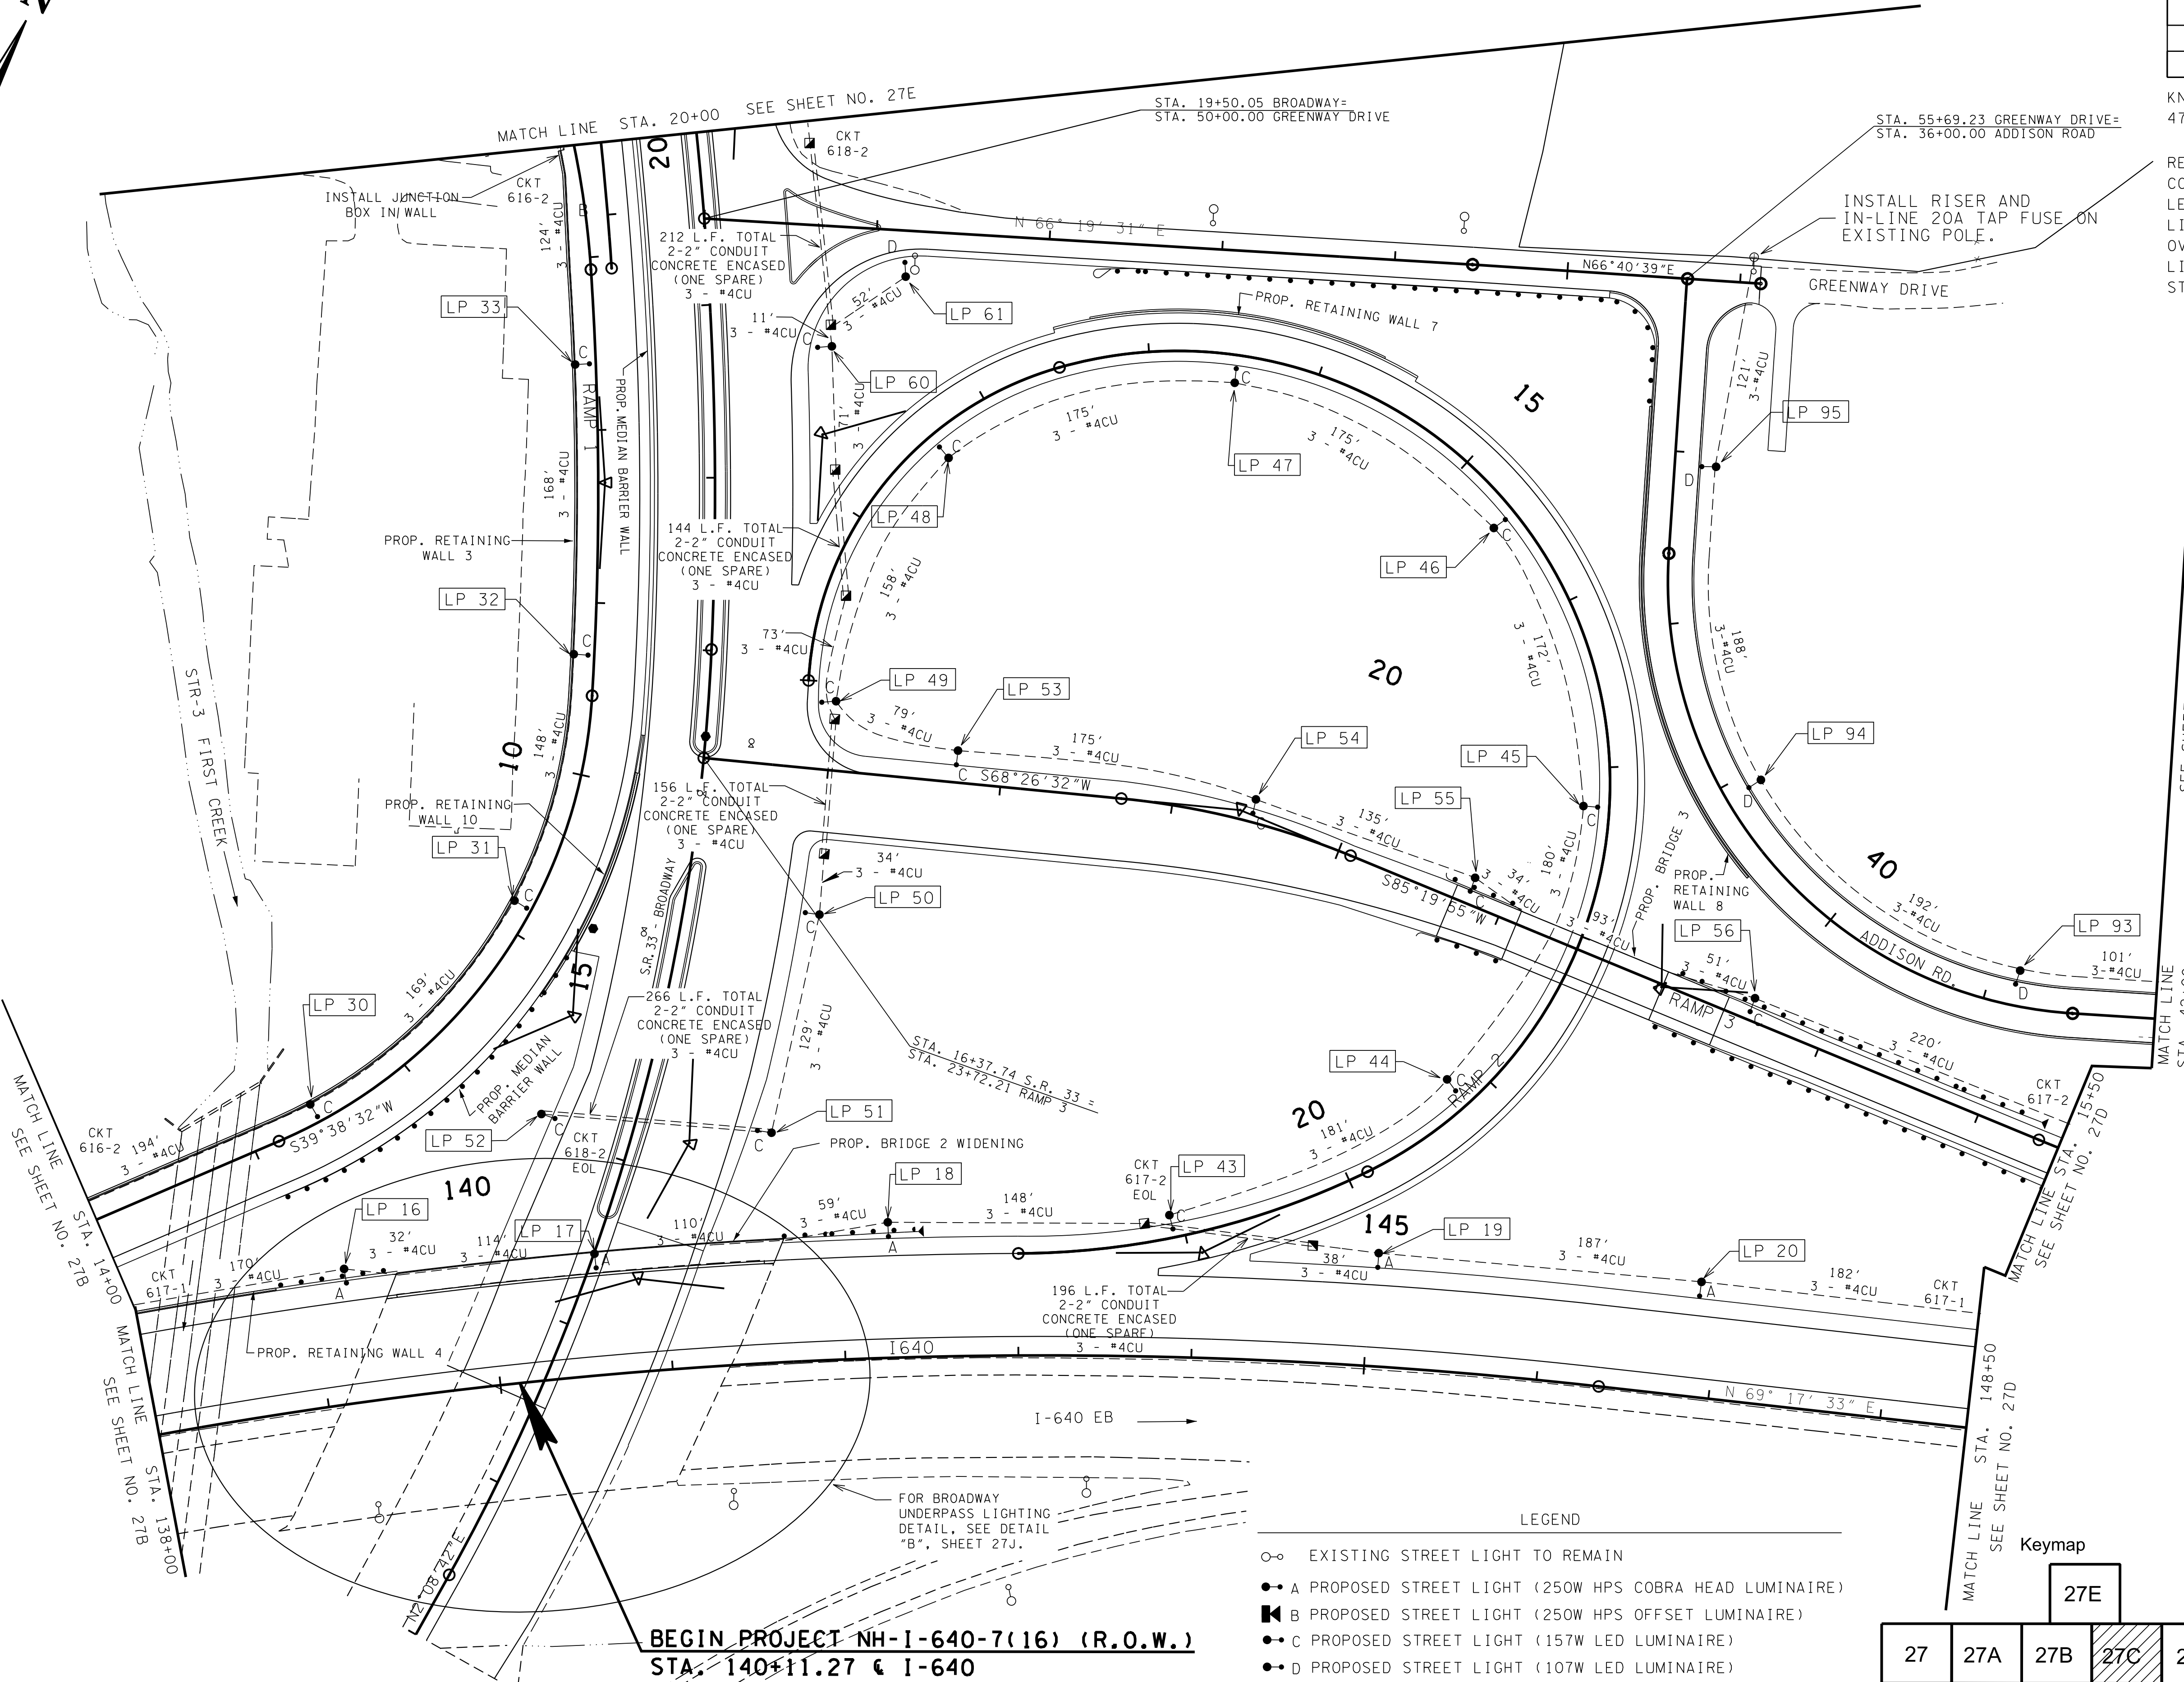

- LEGEND
- EXISTING STREET LIGHT TO REMAIN
 - A PROPOSED STREET LIGHT (250W HPS COBRA HEAD LUMINAIRE)
 - B PROPOSED STREET LIGHT (250W HPS OFFSET LUMINAIRE)
 - C PROPOSED STREET LIGHT (157W LED LUMINAIRE)
 - D PROPOSED STREET LIGHT (107W LED LUMINAIRE)
 - E PROPOSED UNDERPASS LIGHT (72W LED LUMINAIRE)
 - F PROPOSED UNDERPASS LIGHT (50W LED LUMINAIRE)

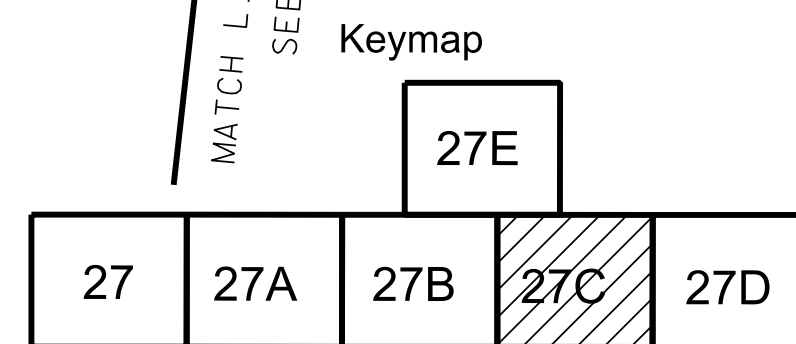

SEALED BY

COORDINATES ARE NAD/83(1995),
ARE DATUM ADJUSTED BY THE
FACTOR OF 1.0001 AND TIED TO
THE TGRN. ALL ELEVATIONS ARE
REFERENCED TO THE NAVD 1988.

STATE OF TENNESSEE
DEPARTMENT OF TRANSPORTATION

LIGHTING
LAYOUT
I-640

STA. 138+00 TO STA. 148+50
SCALE: 1"= 50'