
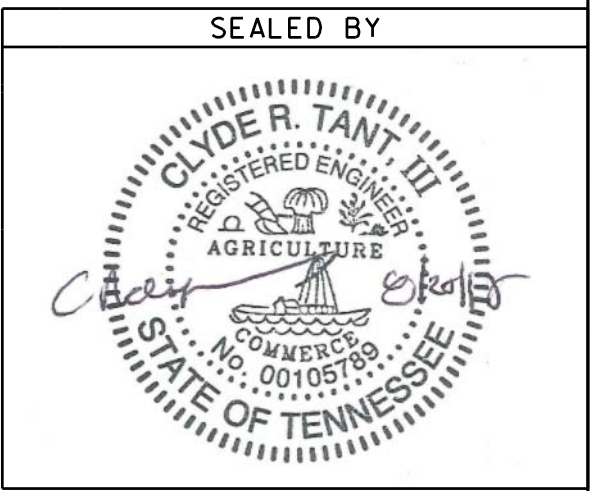


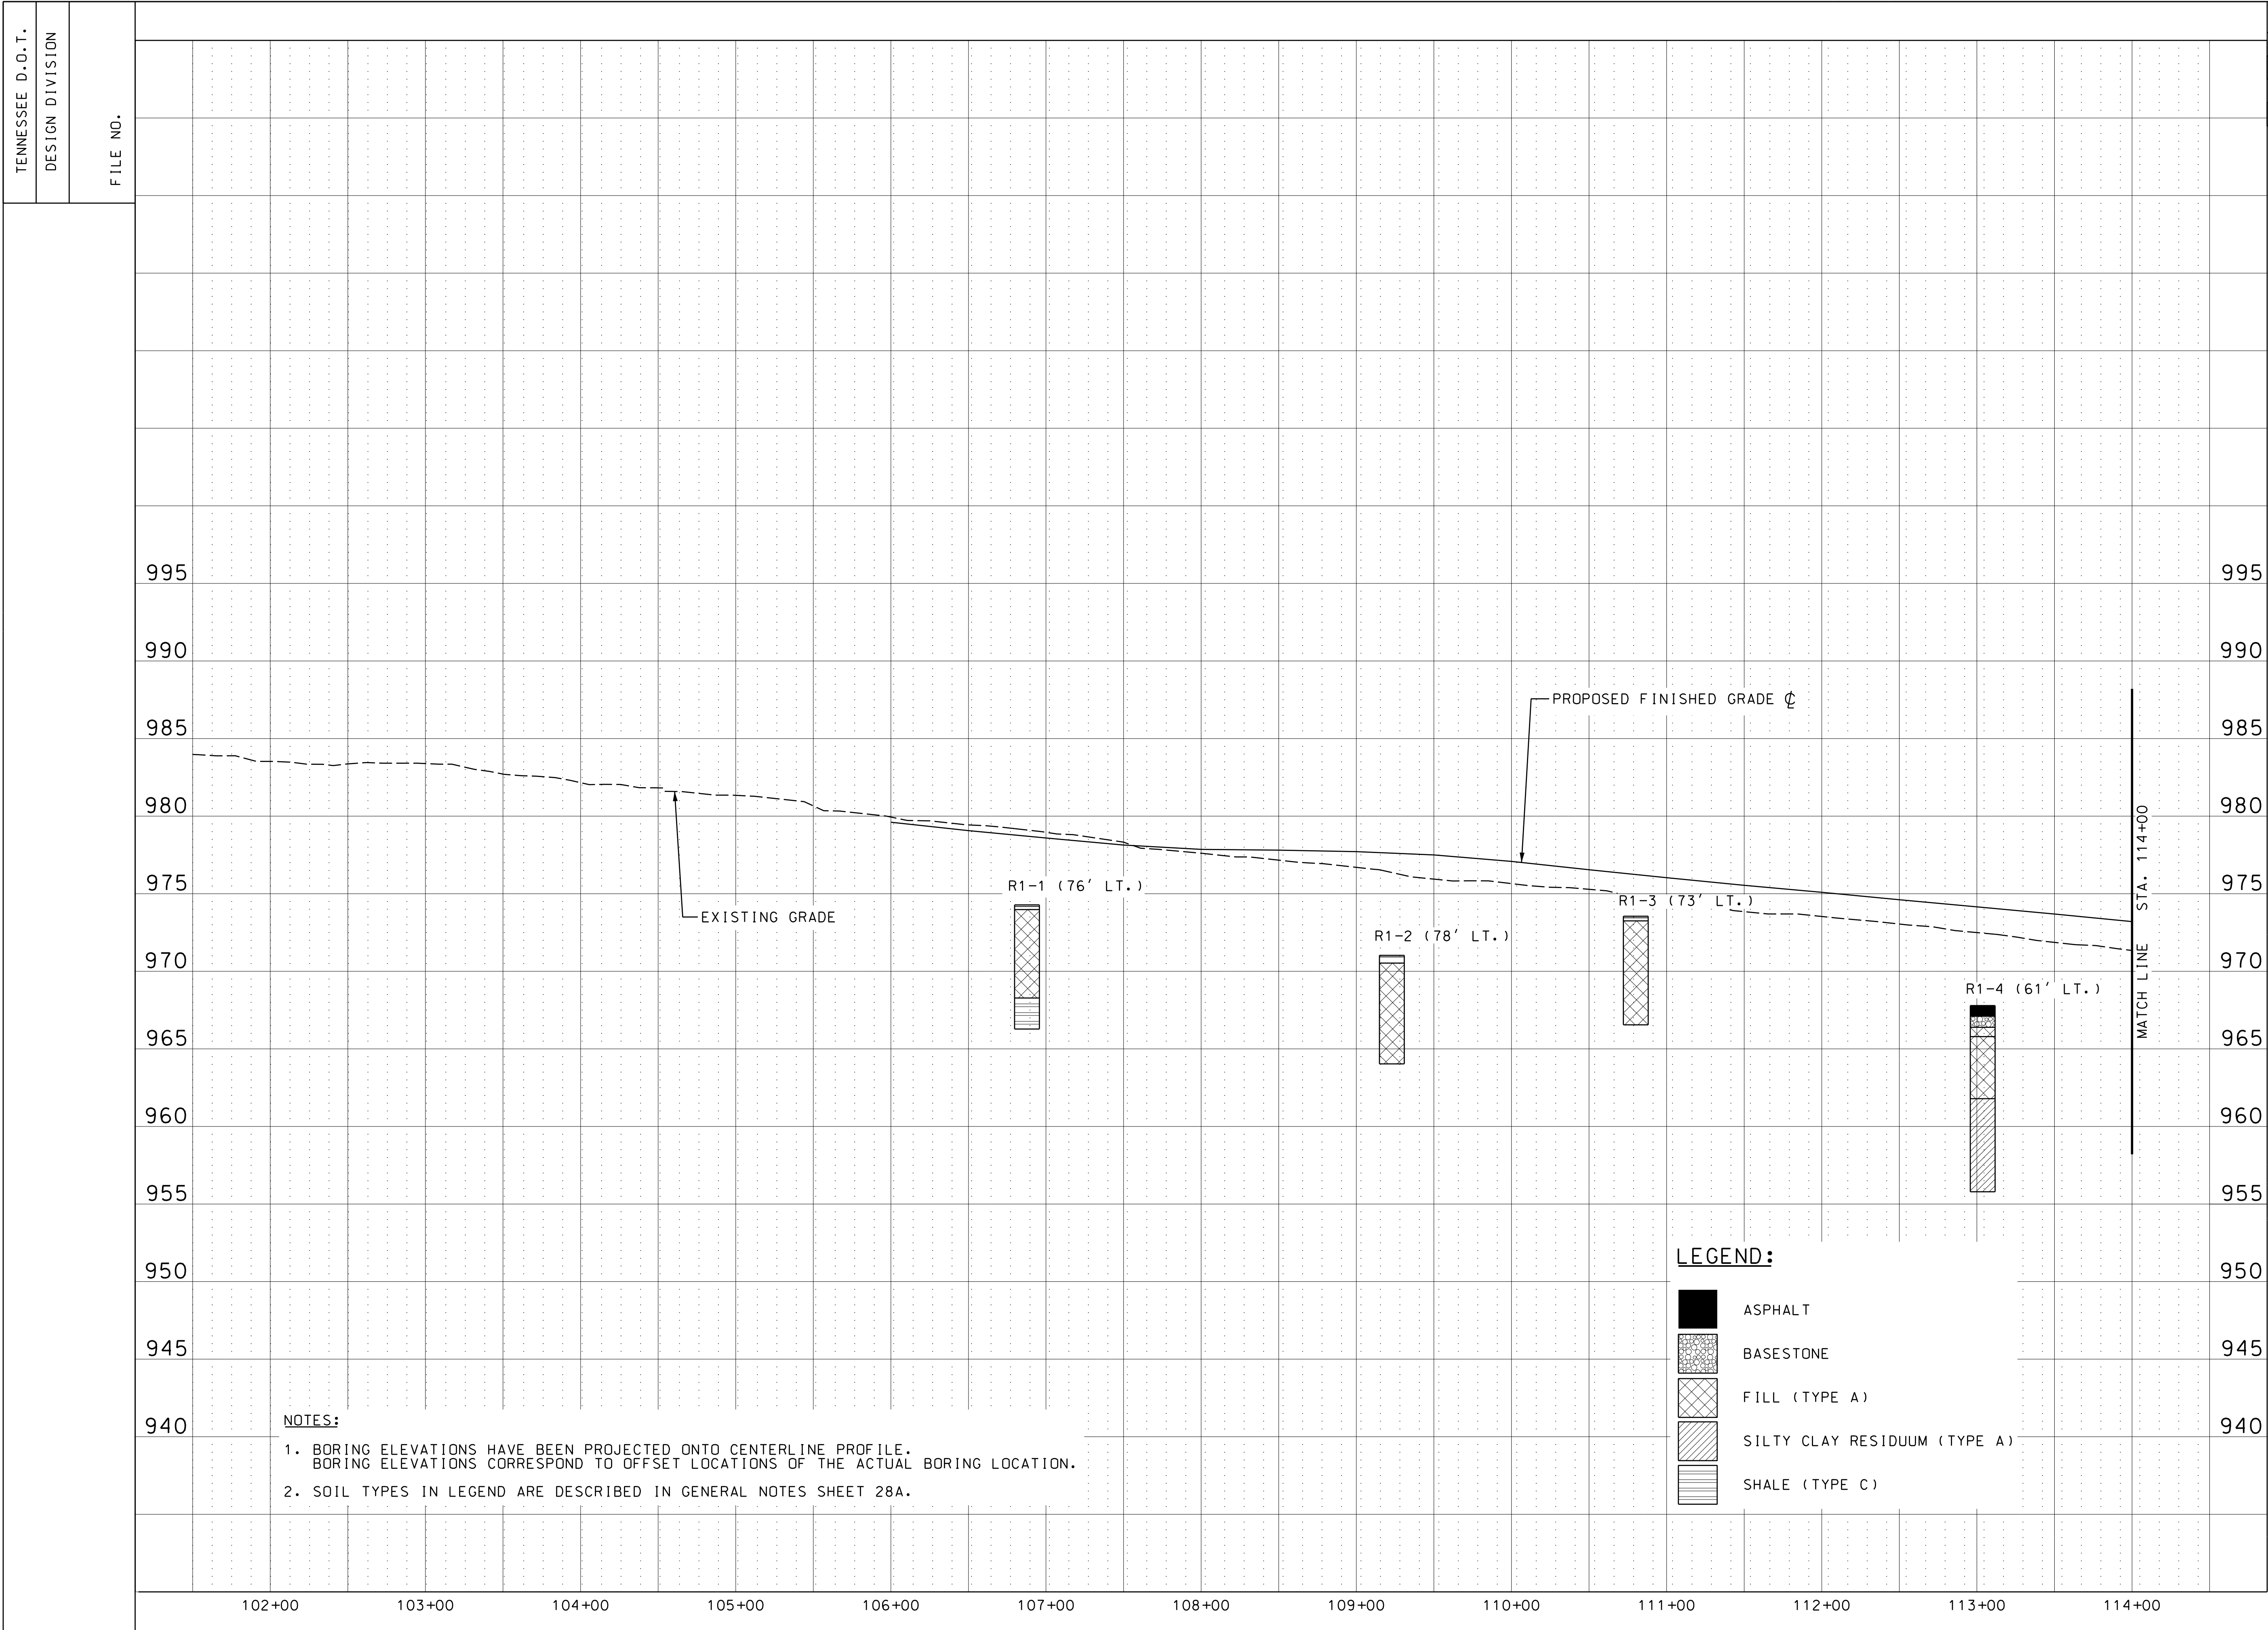

STATE OF TENNESSEE
DEPARTMENT OF TRANSPORTATION

SOIL

BEGIN CONST.
TO
STA. 114+00
I-640

SCALE: 1"= 50' HORIZ.
1"=5' VERT.