


TENNESSEE D.O.T.


DESIGN DIVISION

FILE NO.

TYPE	YEAR	PROJECT NO.	SHEET NO.
ROW	2015	NH-1-640-7 (161)	28F

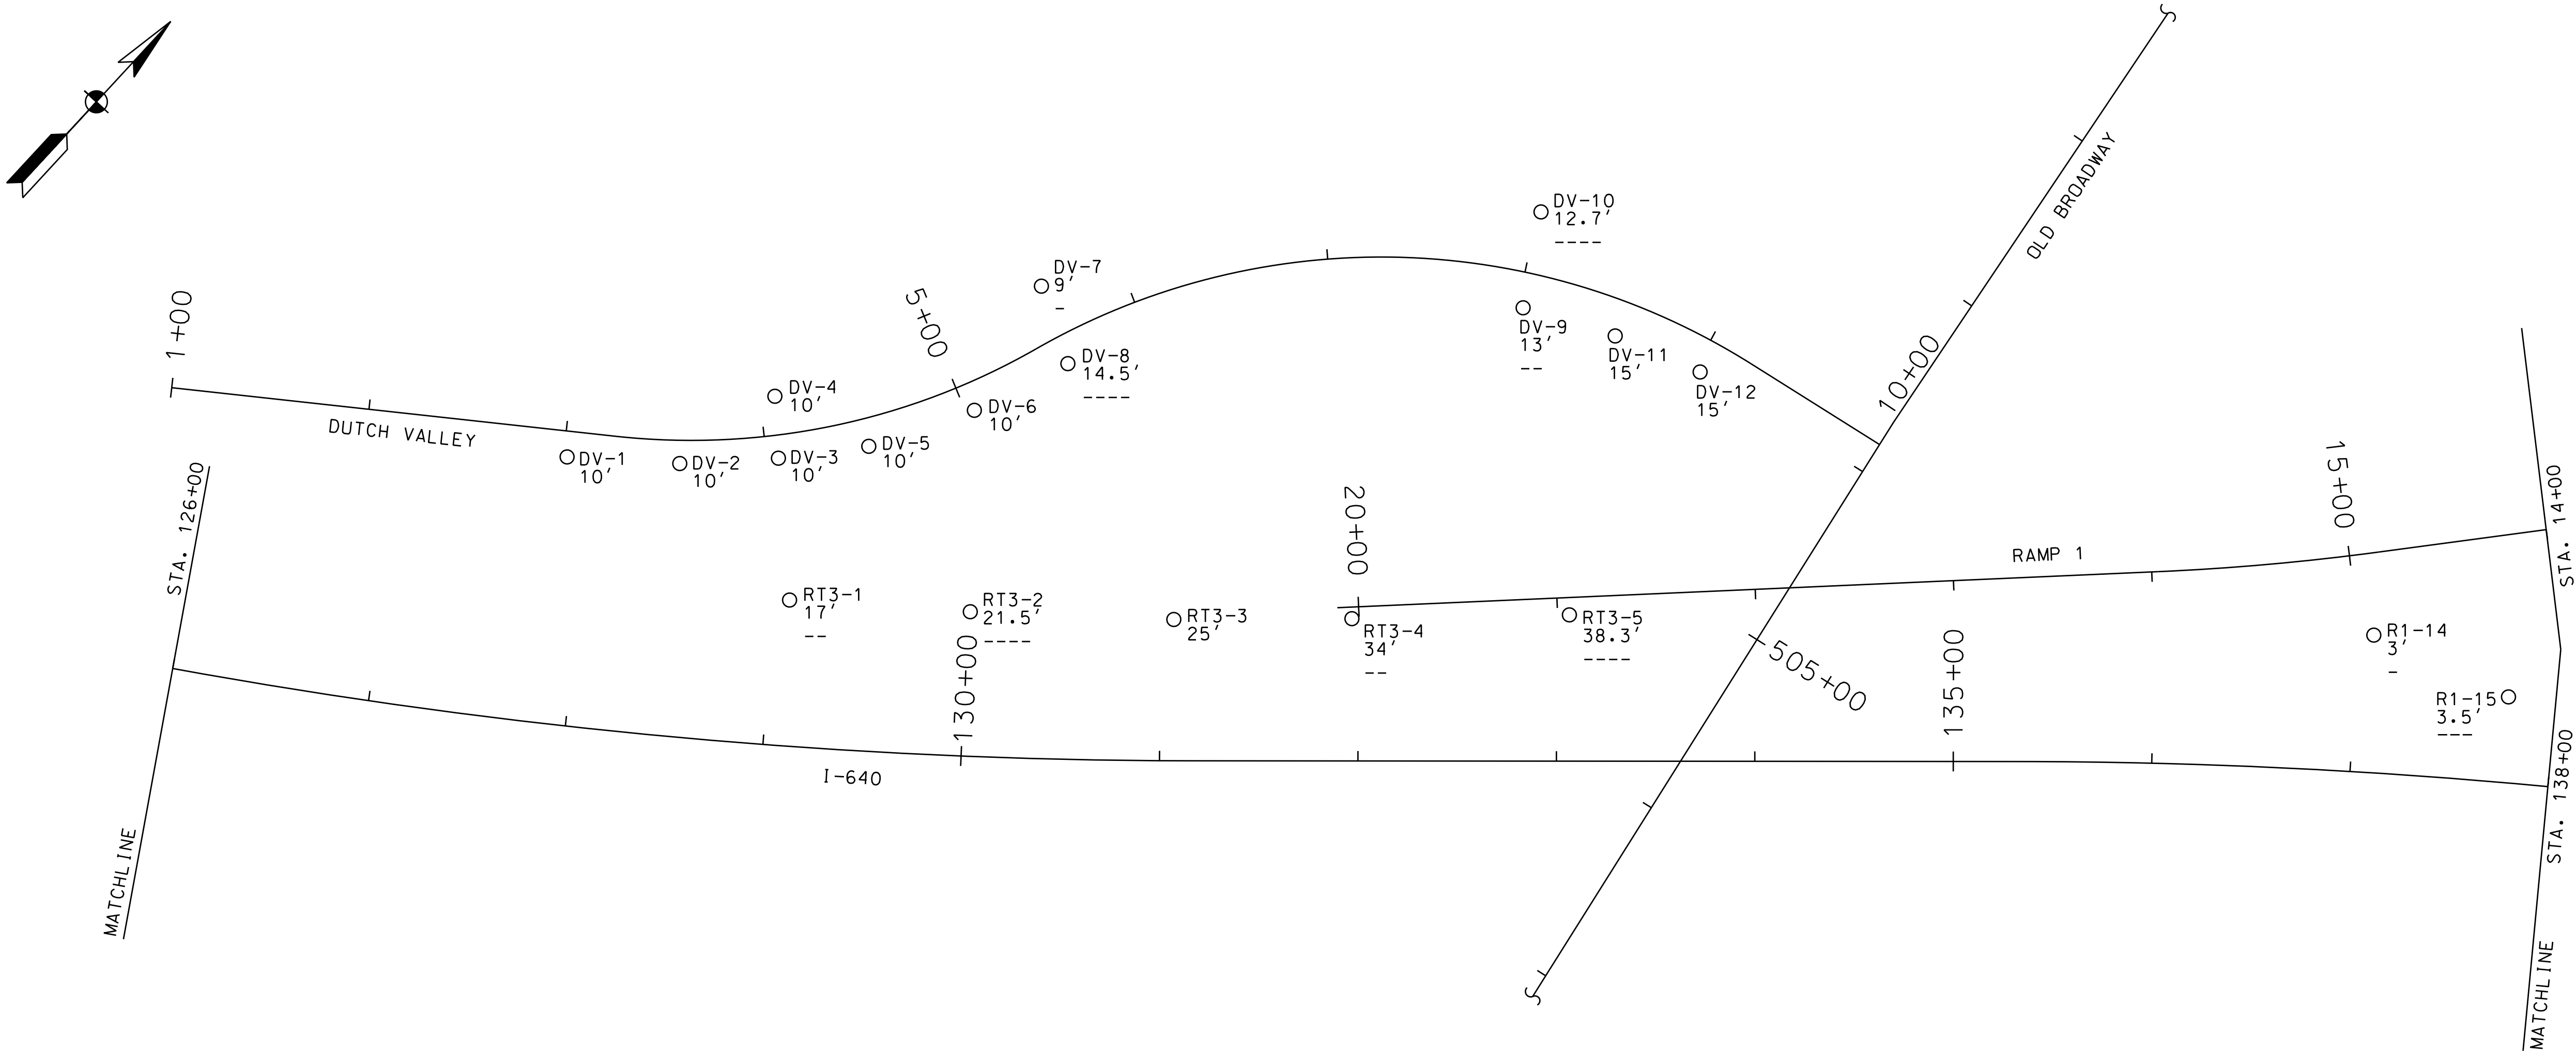

NOTE: BORINGS R1-11 THROUGH R1-13 NOT DRILLED
DUE TO ACCESS RESTRICTIONS.

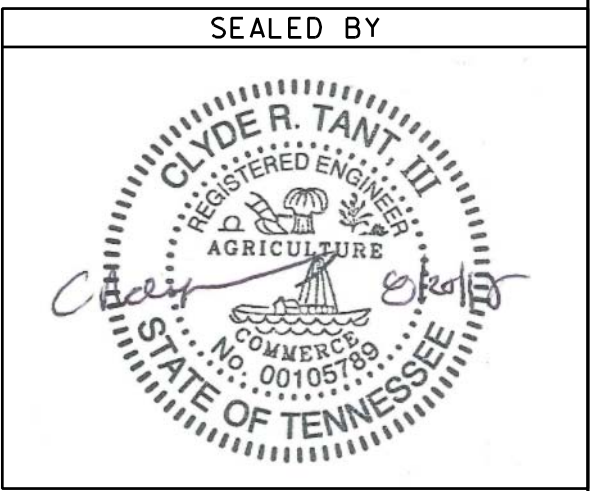

STATE OF TENNESSEE
DEPARTMENT OF TRANSPORTATION

SOIL

STA. 126+00
TO
STA. 138+00
I-640
KNOX COUNTY
SCALE: 1"= 50'