


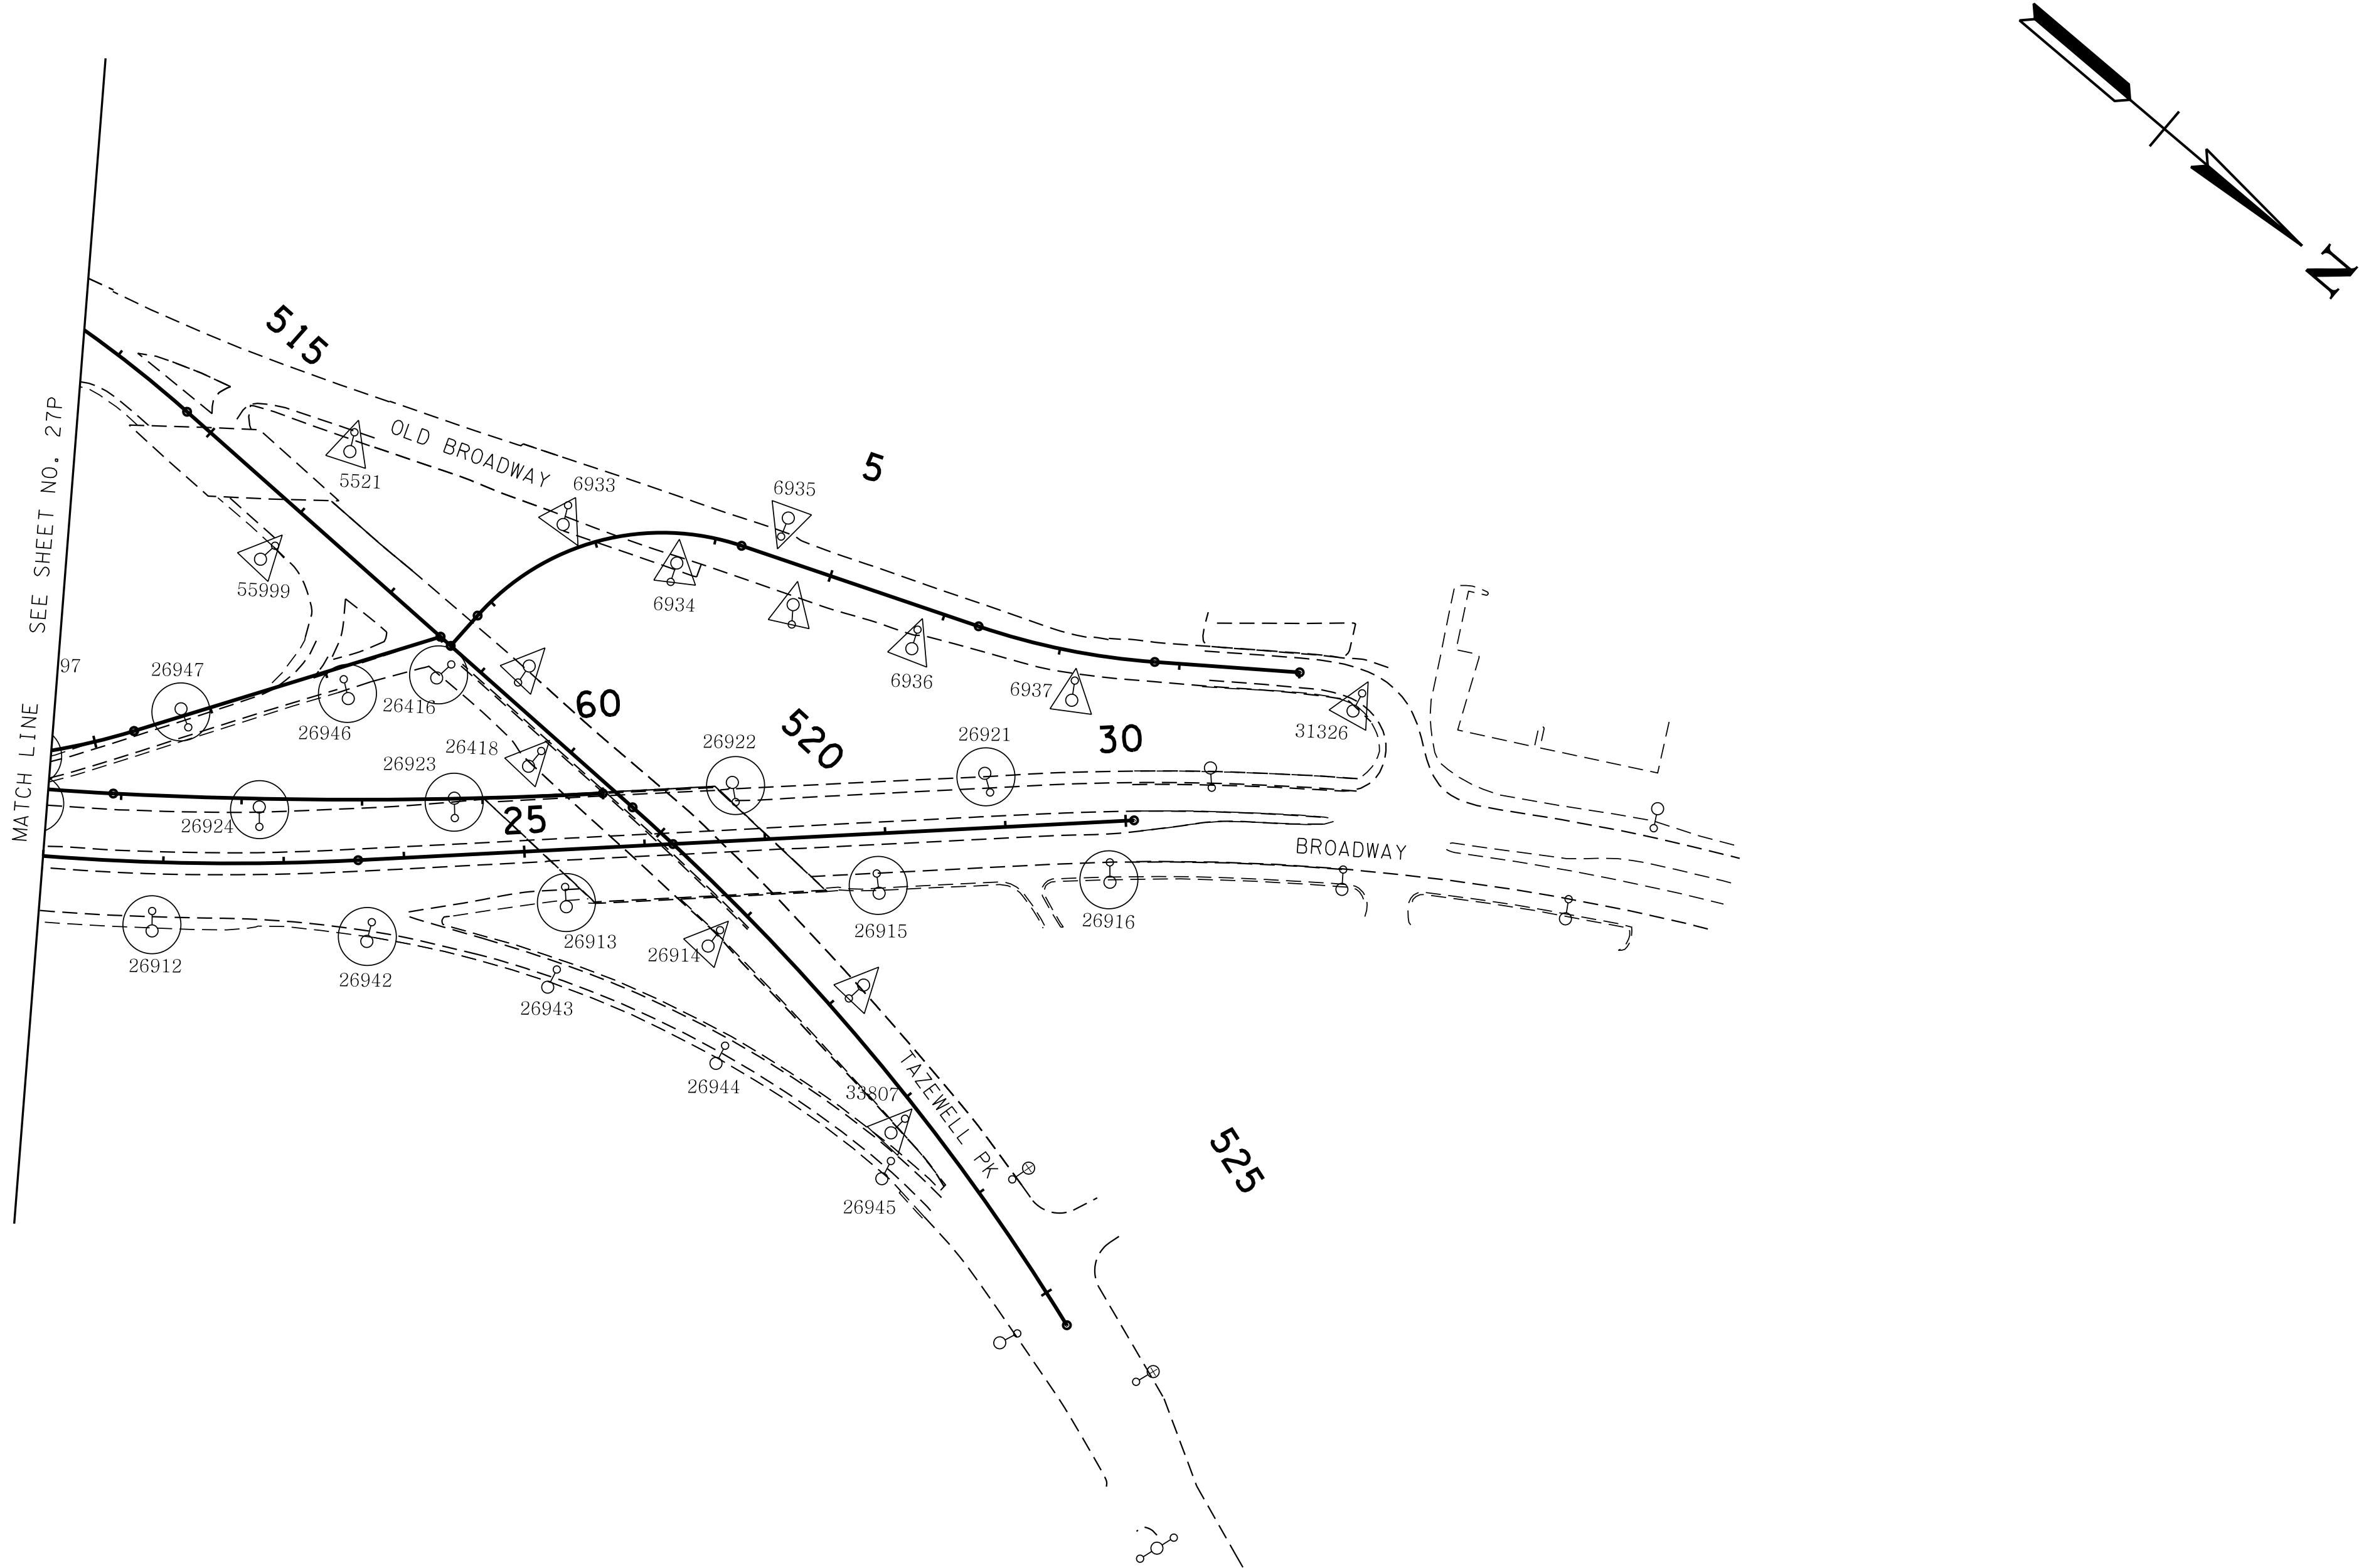

STREET LIGHT REMOVALS


- LEGEND
- EXISTING STREET LIGHT TO BE REMOVED

EXISTING STREET LIGHT TO BE REMOVED BY OTHERS

EXISTING STREET LIGHT TO REMAIN

TYPE	YEAR	PROJECT NO.	SHEET NO.
CONST.	2016	NH-I-640-7(161)	270

KNOX CO. I-640
47008-3150-44 (CONST.)
REV. 01-15-16: ADDED SHEET TO PLANS.

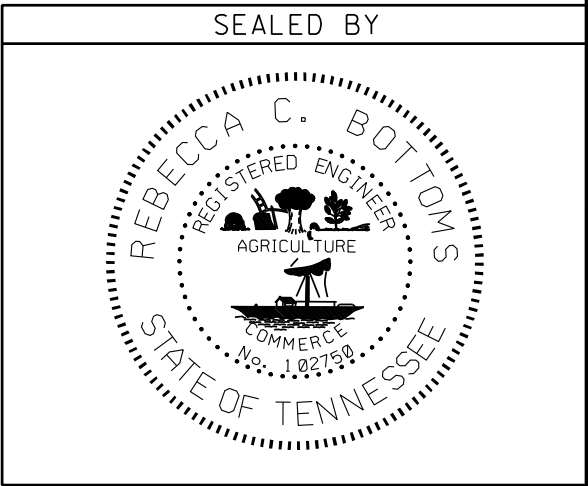

COORDINATES ARE NAD/83(1995),
ARE DATUM ADJUSTED BY THE
FACTOR OF 1.0001 AND TIED TO
THE TGRN. ALL ELEVATIONS ARE
REFERENCED TO THE NAVD 1988.

STATE OF TENNESSEE
DEPARTMENT OF TRANSPORTATION

LIGHTING
LAYOUT
I-640

SCALE: 1"= 100'