

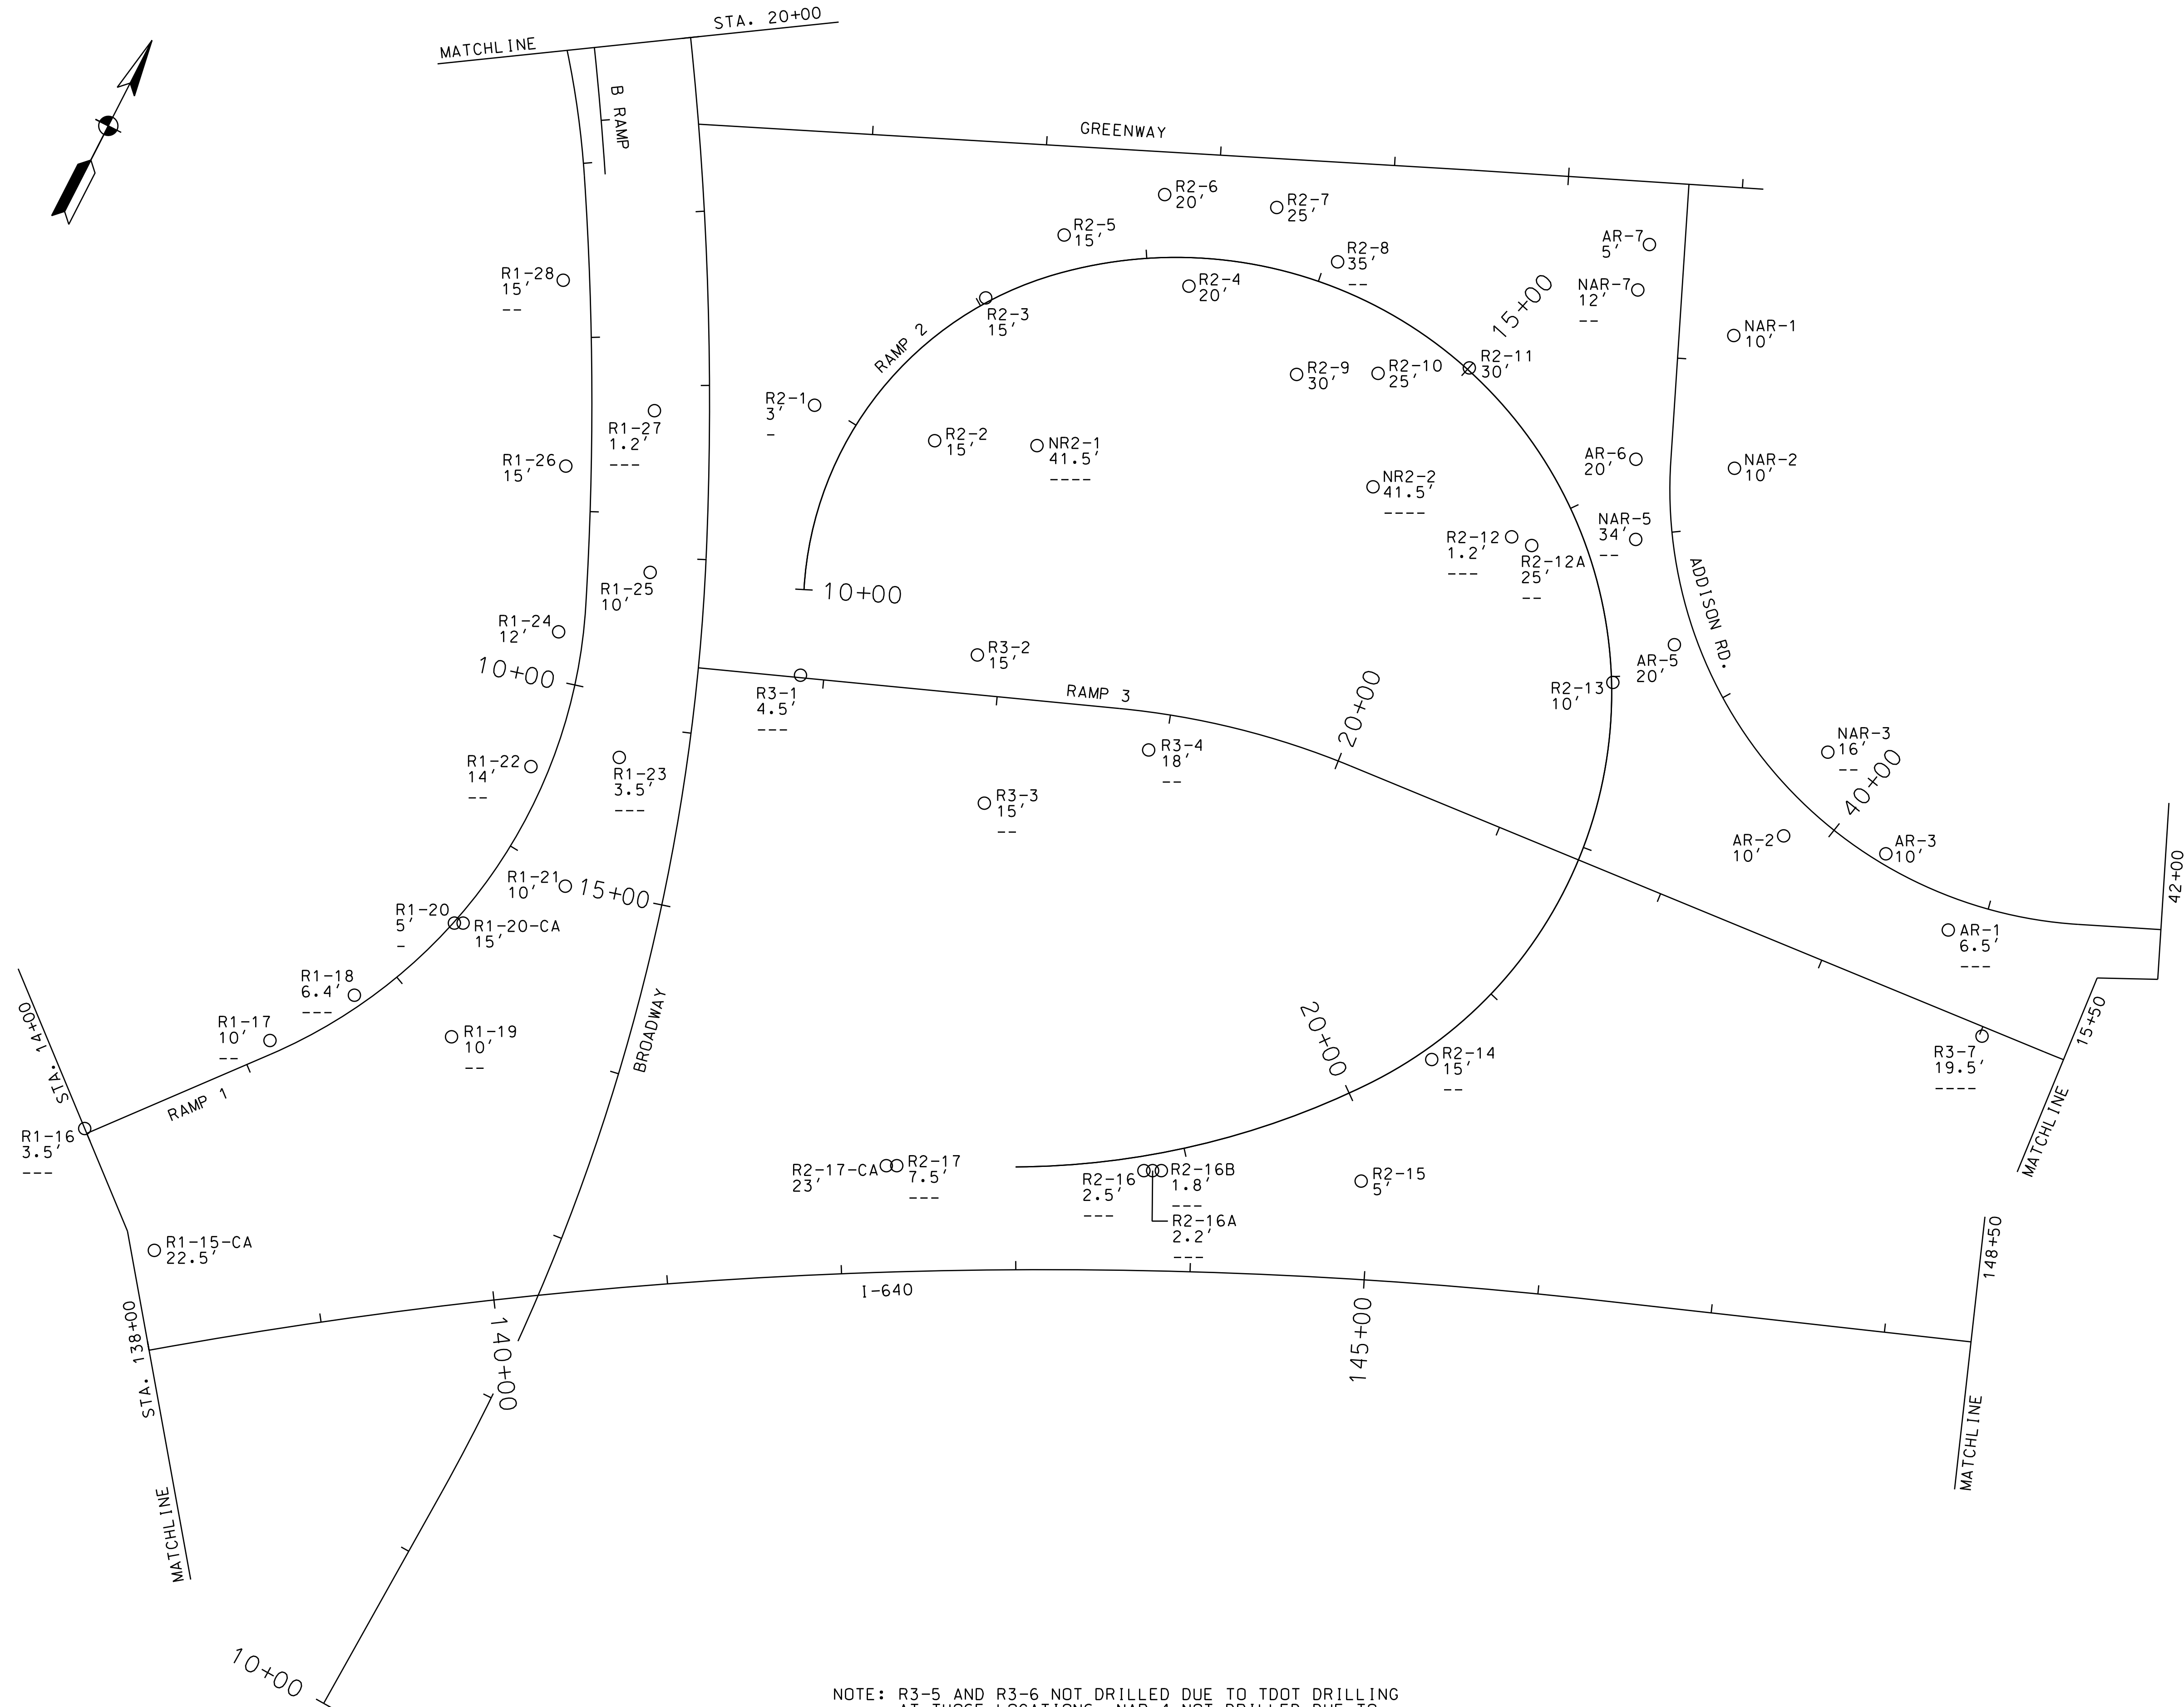



TENNESSEE D.O.T.
DESIGN DIVISION
FILE NO.

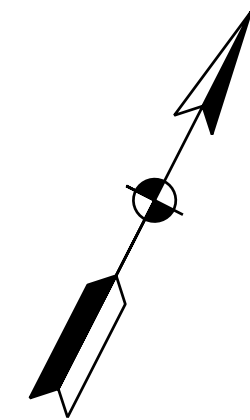

NOTE: R3-5 AND R3-6 NOT DRILLED DUE TO TDOT DRILLING AT THOSE LOCATIONS. NAR-4 NOT DRILLED DUE TO ACCESS RESTRICTIONS.

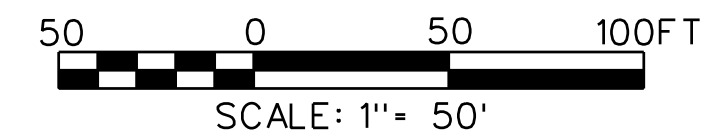

TYPE	YEAR	PROJECT NO.	SHEET NO.
ROW	2015	NH-1-640-7 (161)	28J

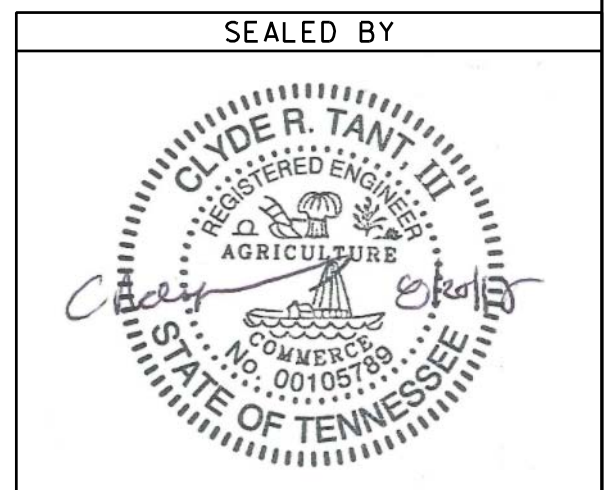

STATE OF TENNESSEE
DEPARTMENT OF TRANSPORTATION

SOIL
STA. 138+00
TO
STA. 148+50
I-640
KNOX COUNTY
SCALE: 1" = 50'