



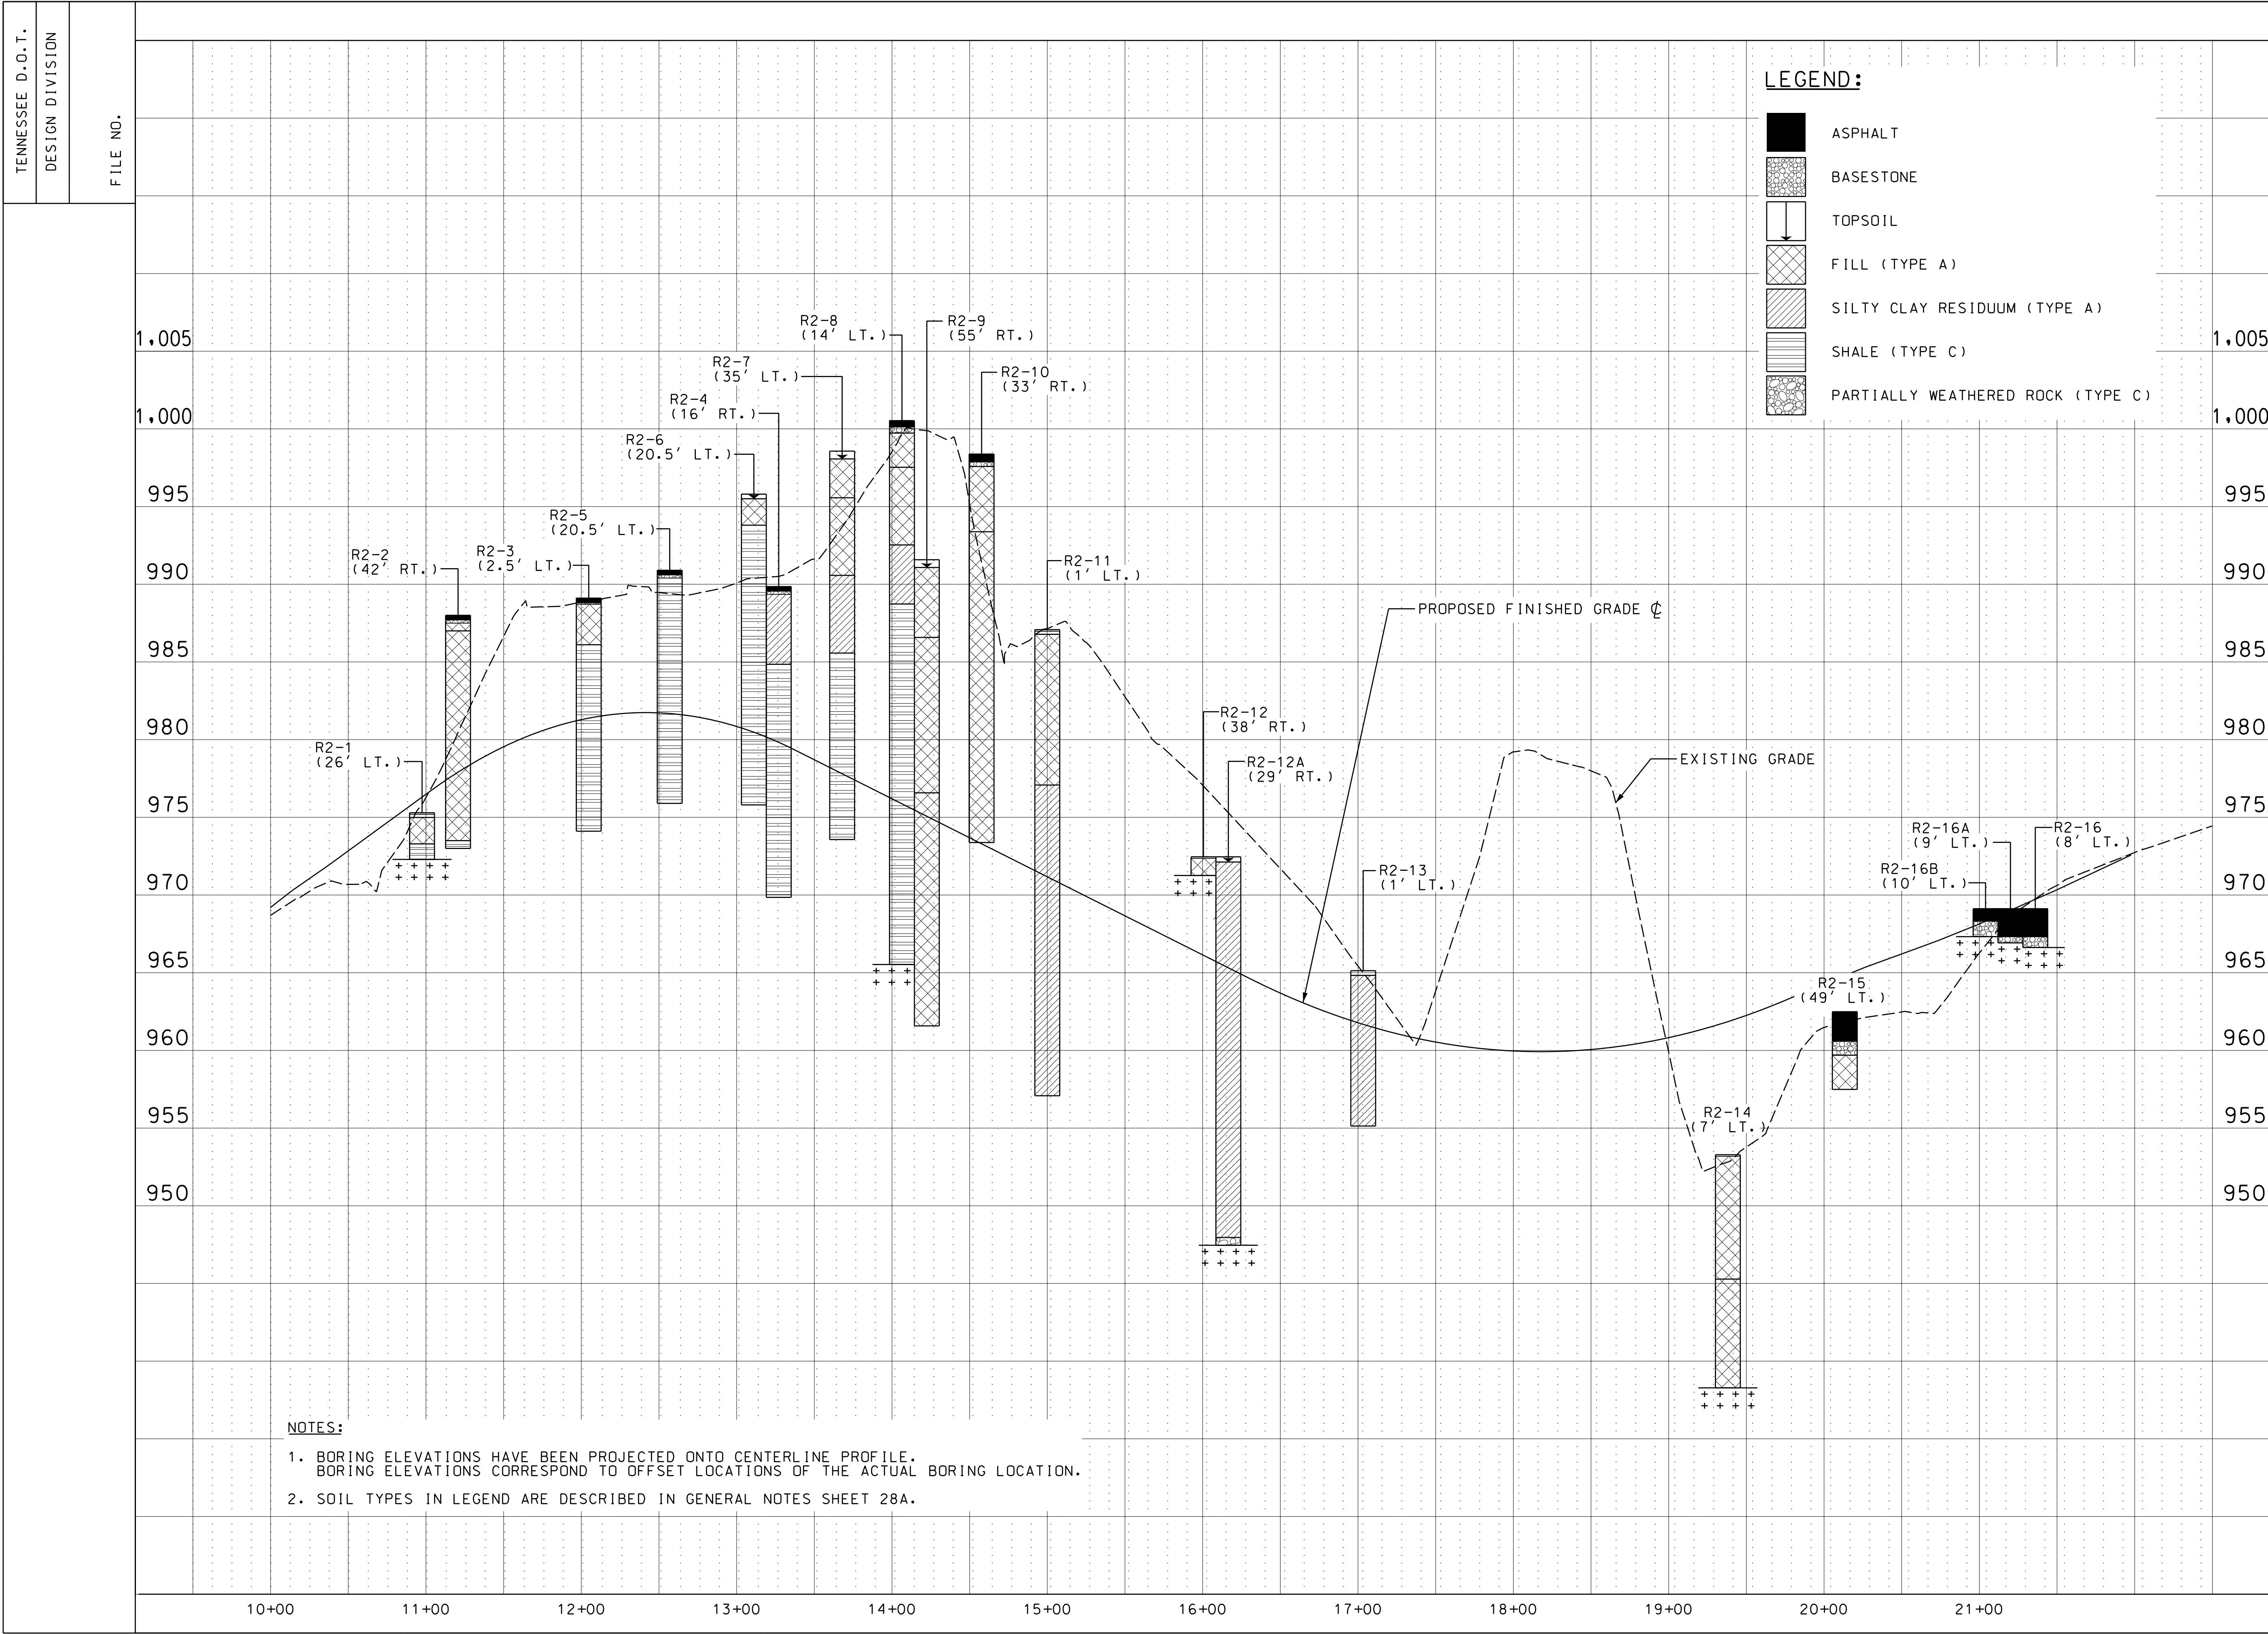

TYPE	YEAR	PROJECT NO.	SHEET NO.
ROW	2015	NH-1-640-7 (161)	280

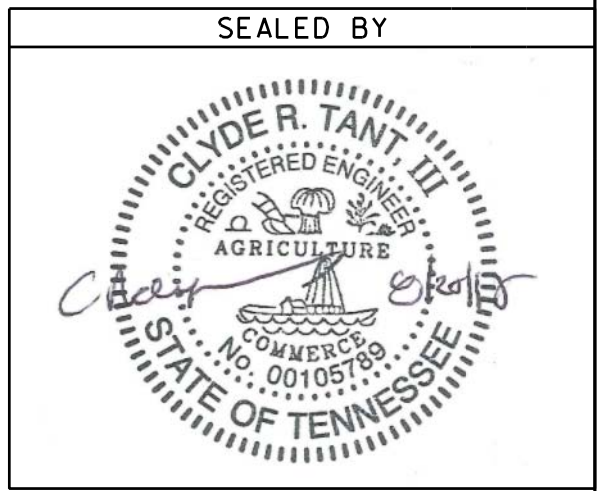

STATE OF TENNESSEE
DEPARTMENT OF TRANSPORTATION

SOIL

STA. 10+00
TO
STA. 21+97.41
RAMP 2

SCALE: 1"= 50' HORIZ.
1"=5' VERT.