


TYPE	YEAR	PROJECT NO.	SHEET NO.
CONST.	2015	NH-I-640-7(161)	40

KNOX CO.
47008-3150-44 (CONST.)

I-640

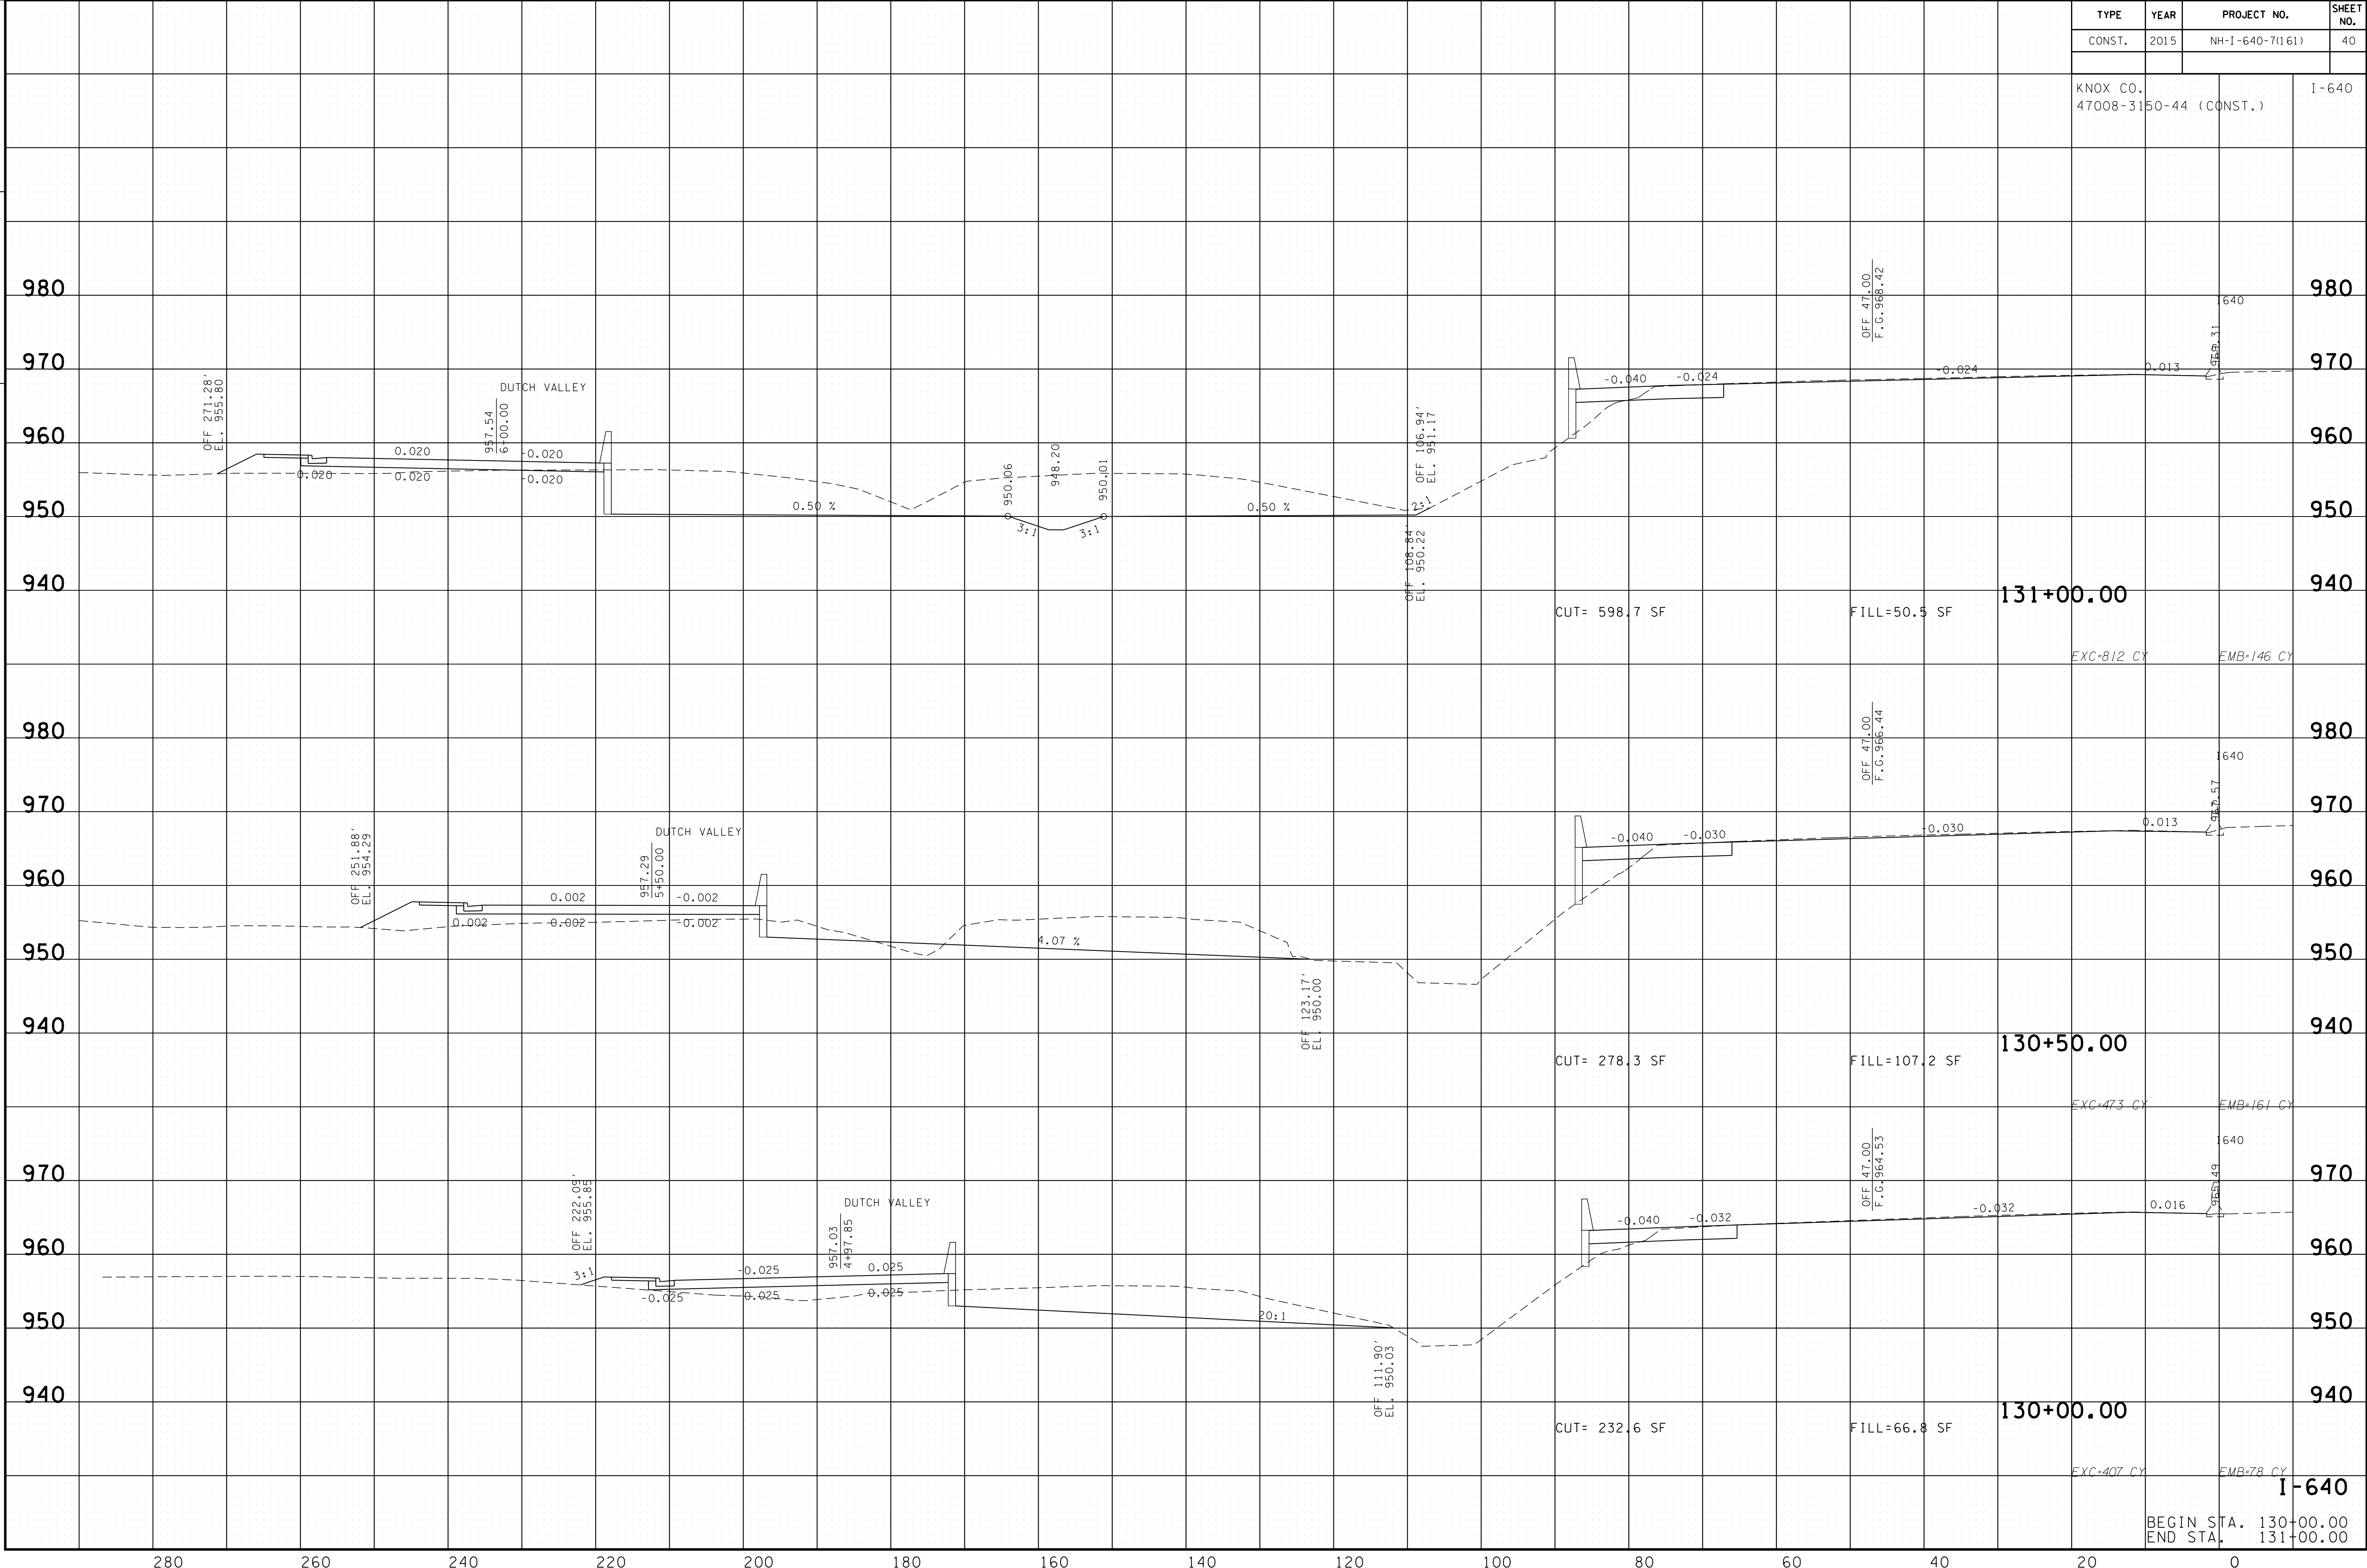

BEGIN STA. 130+00.00
END STA. 131+00.00

I-640