


TYPE	YEAR	PROJECT NO.	SHEET NO.
CONST.	2015	NH-I -640-7(161)	72

KNOX CO.		I-640
47008-3150-44 (CONST.)		

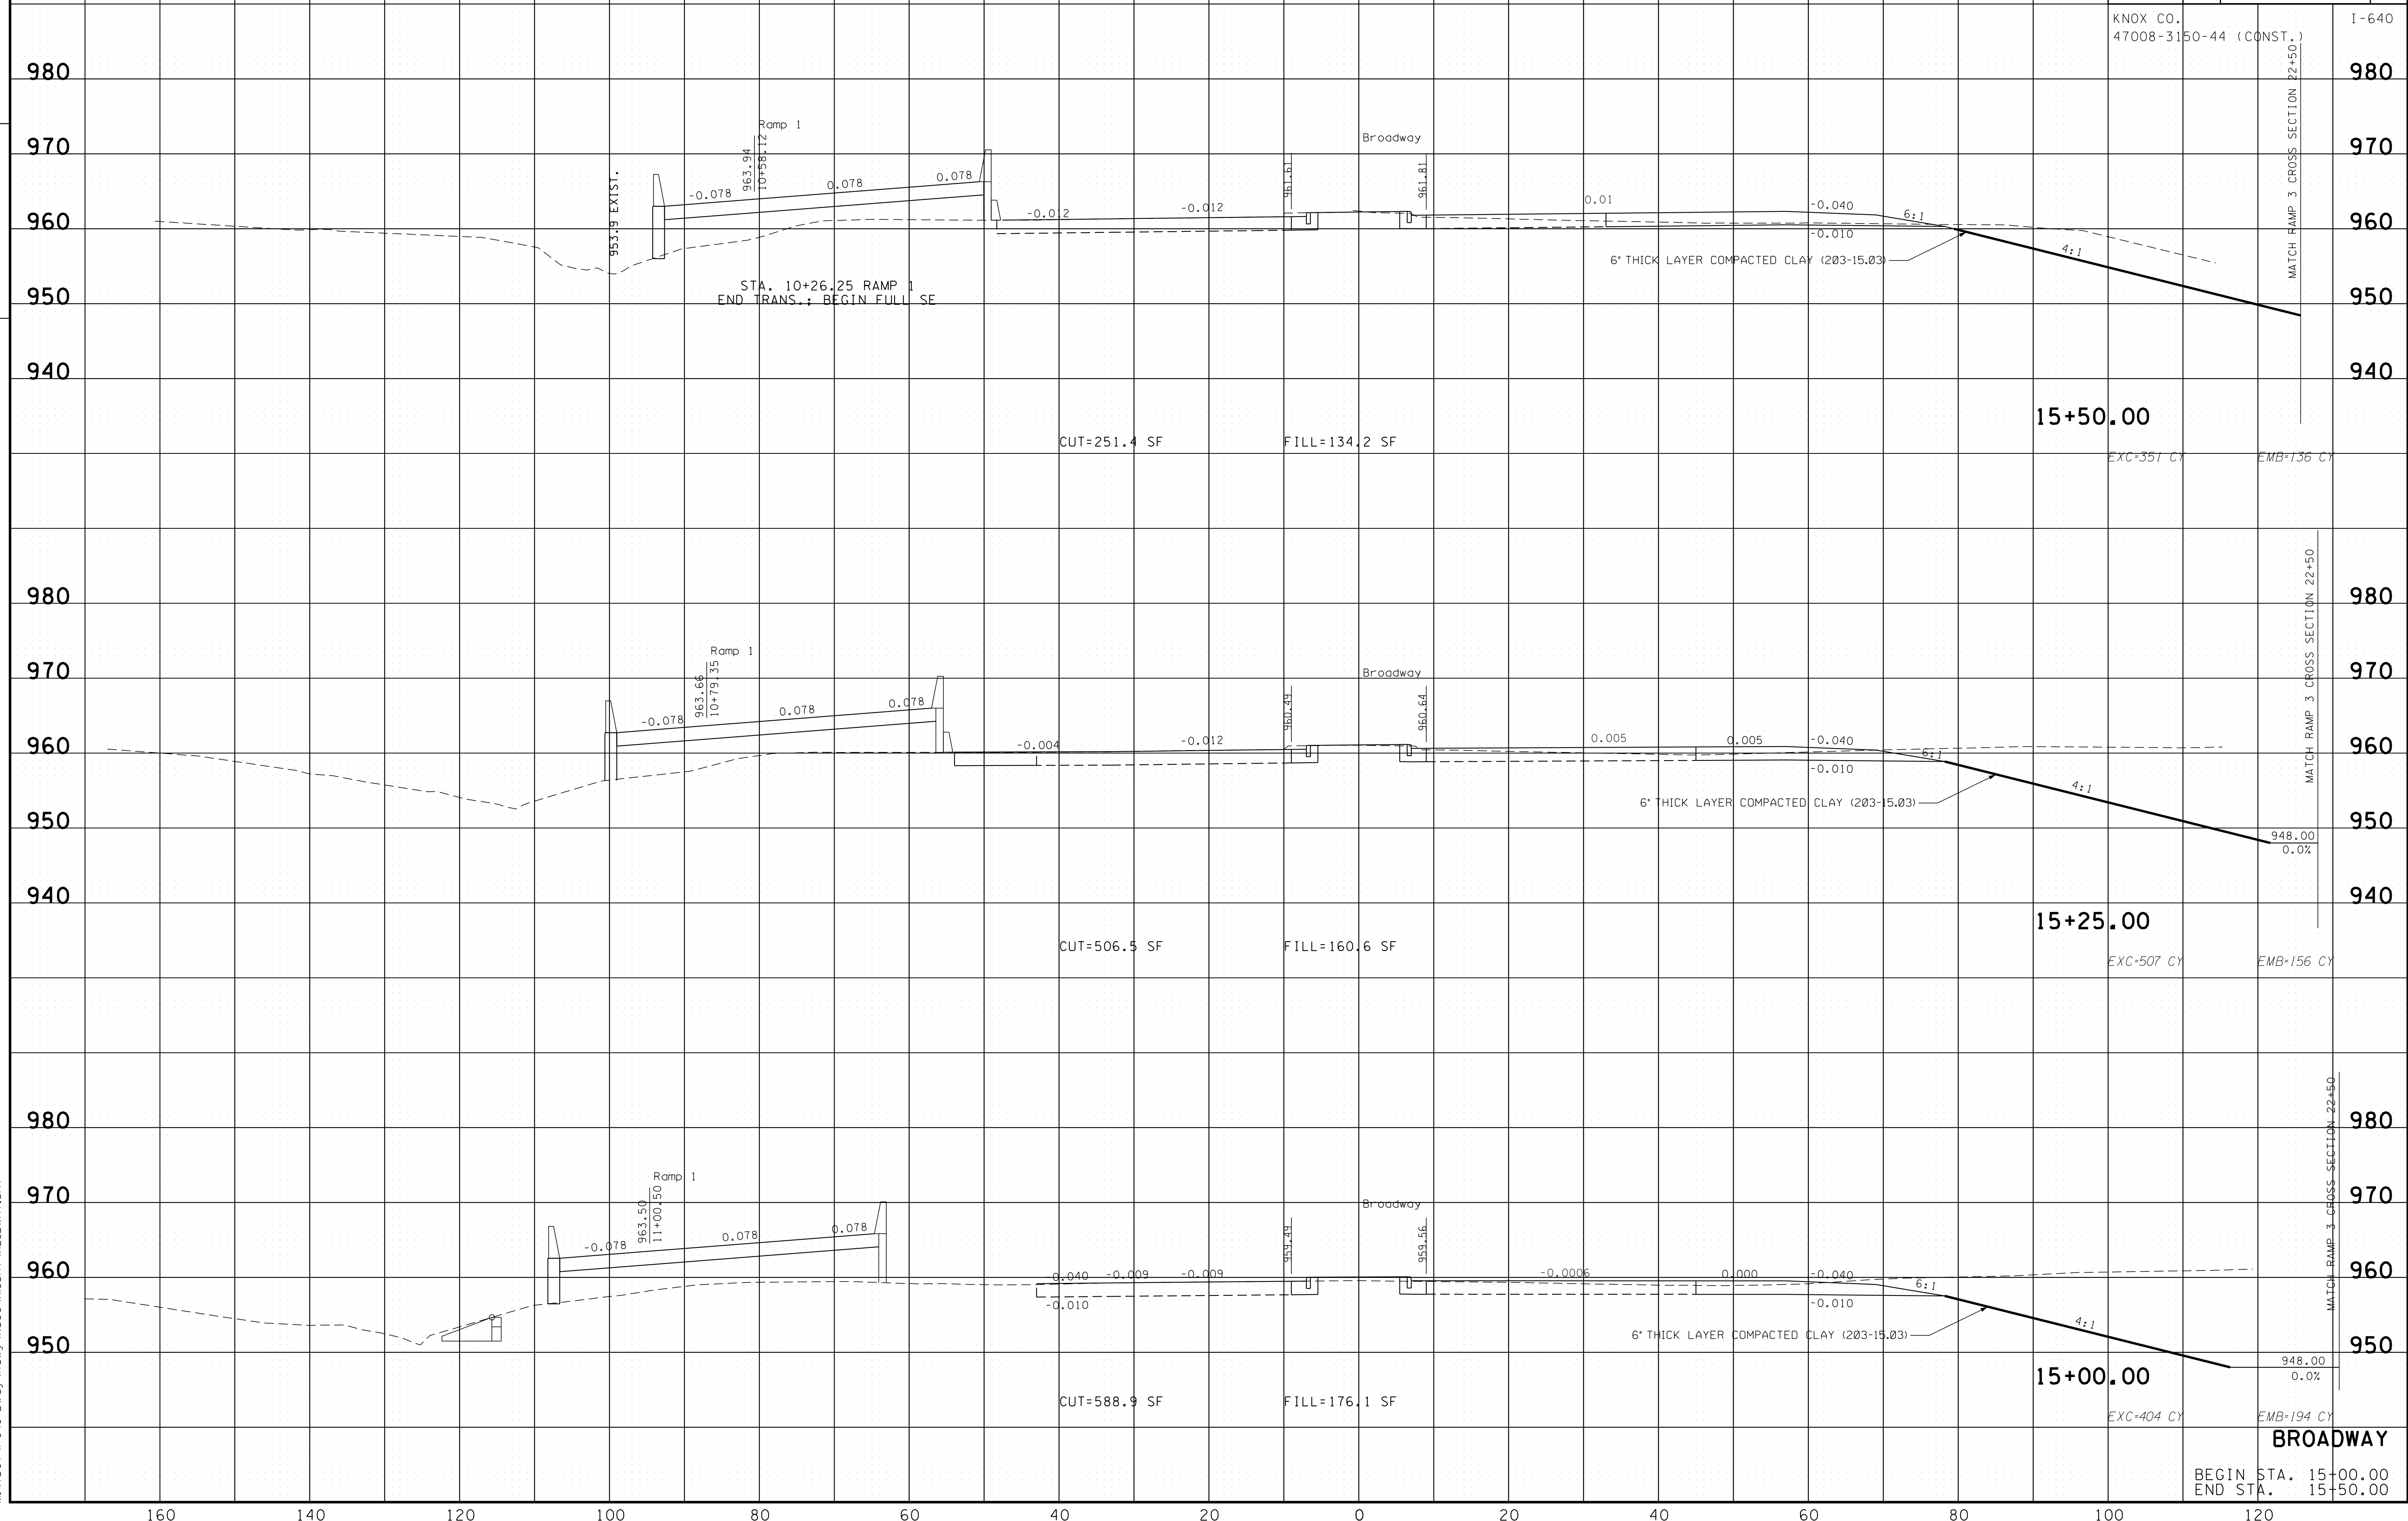

BROADWAY

BEGIN STA.	15+00.00
END STA.	15+50.00

9/19/2015 12:03:11 PM

M:\TDOT\I-640-Bway\Rdwy\xsec\xl_sht\XL_BWAY.sht