

9/19/2015 12:03:16 PM
M:\TDOT\I-640-Bway\Rdwy\Xsec\XL.sht\XL_BWAY.sht


TENNESSEE D.O.T.
DESIGN DIVISION

FILE NO.

TYPE	YEAR	PROJECT NO.	SHEET NO.
CONST.	2015	NH-I-640-7(161)	74

KNOX CO.
47008-3150-44 (CONST.)

I-640

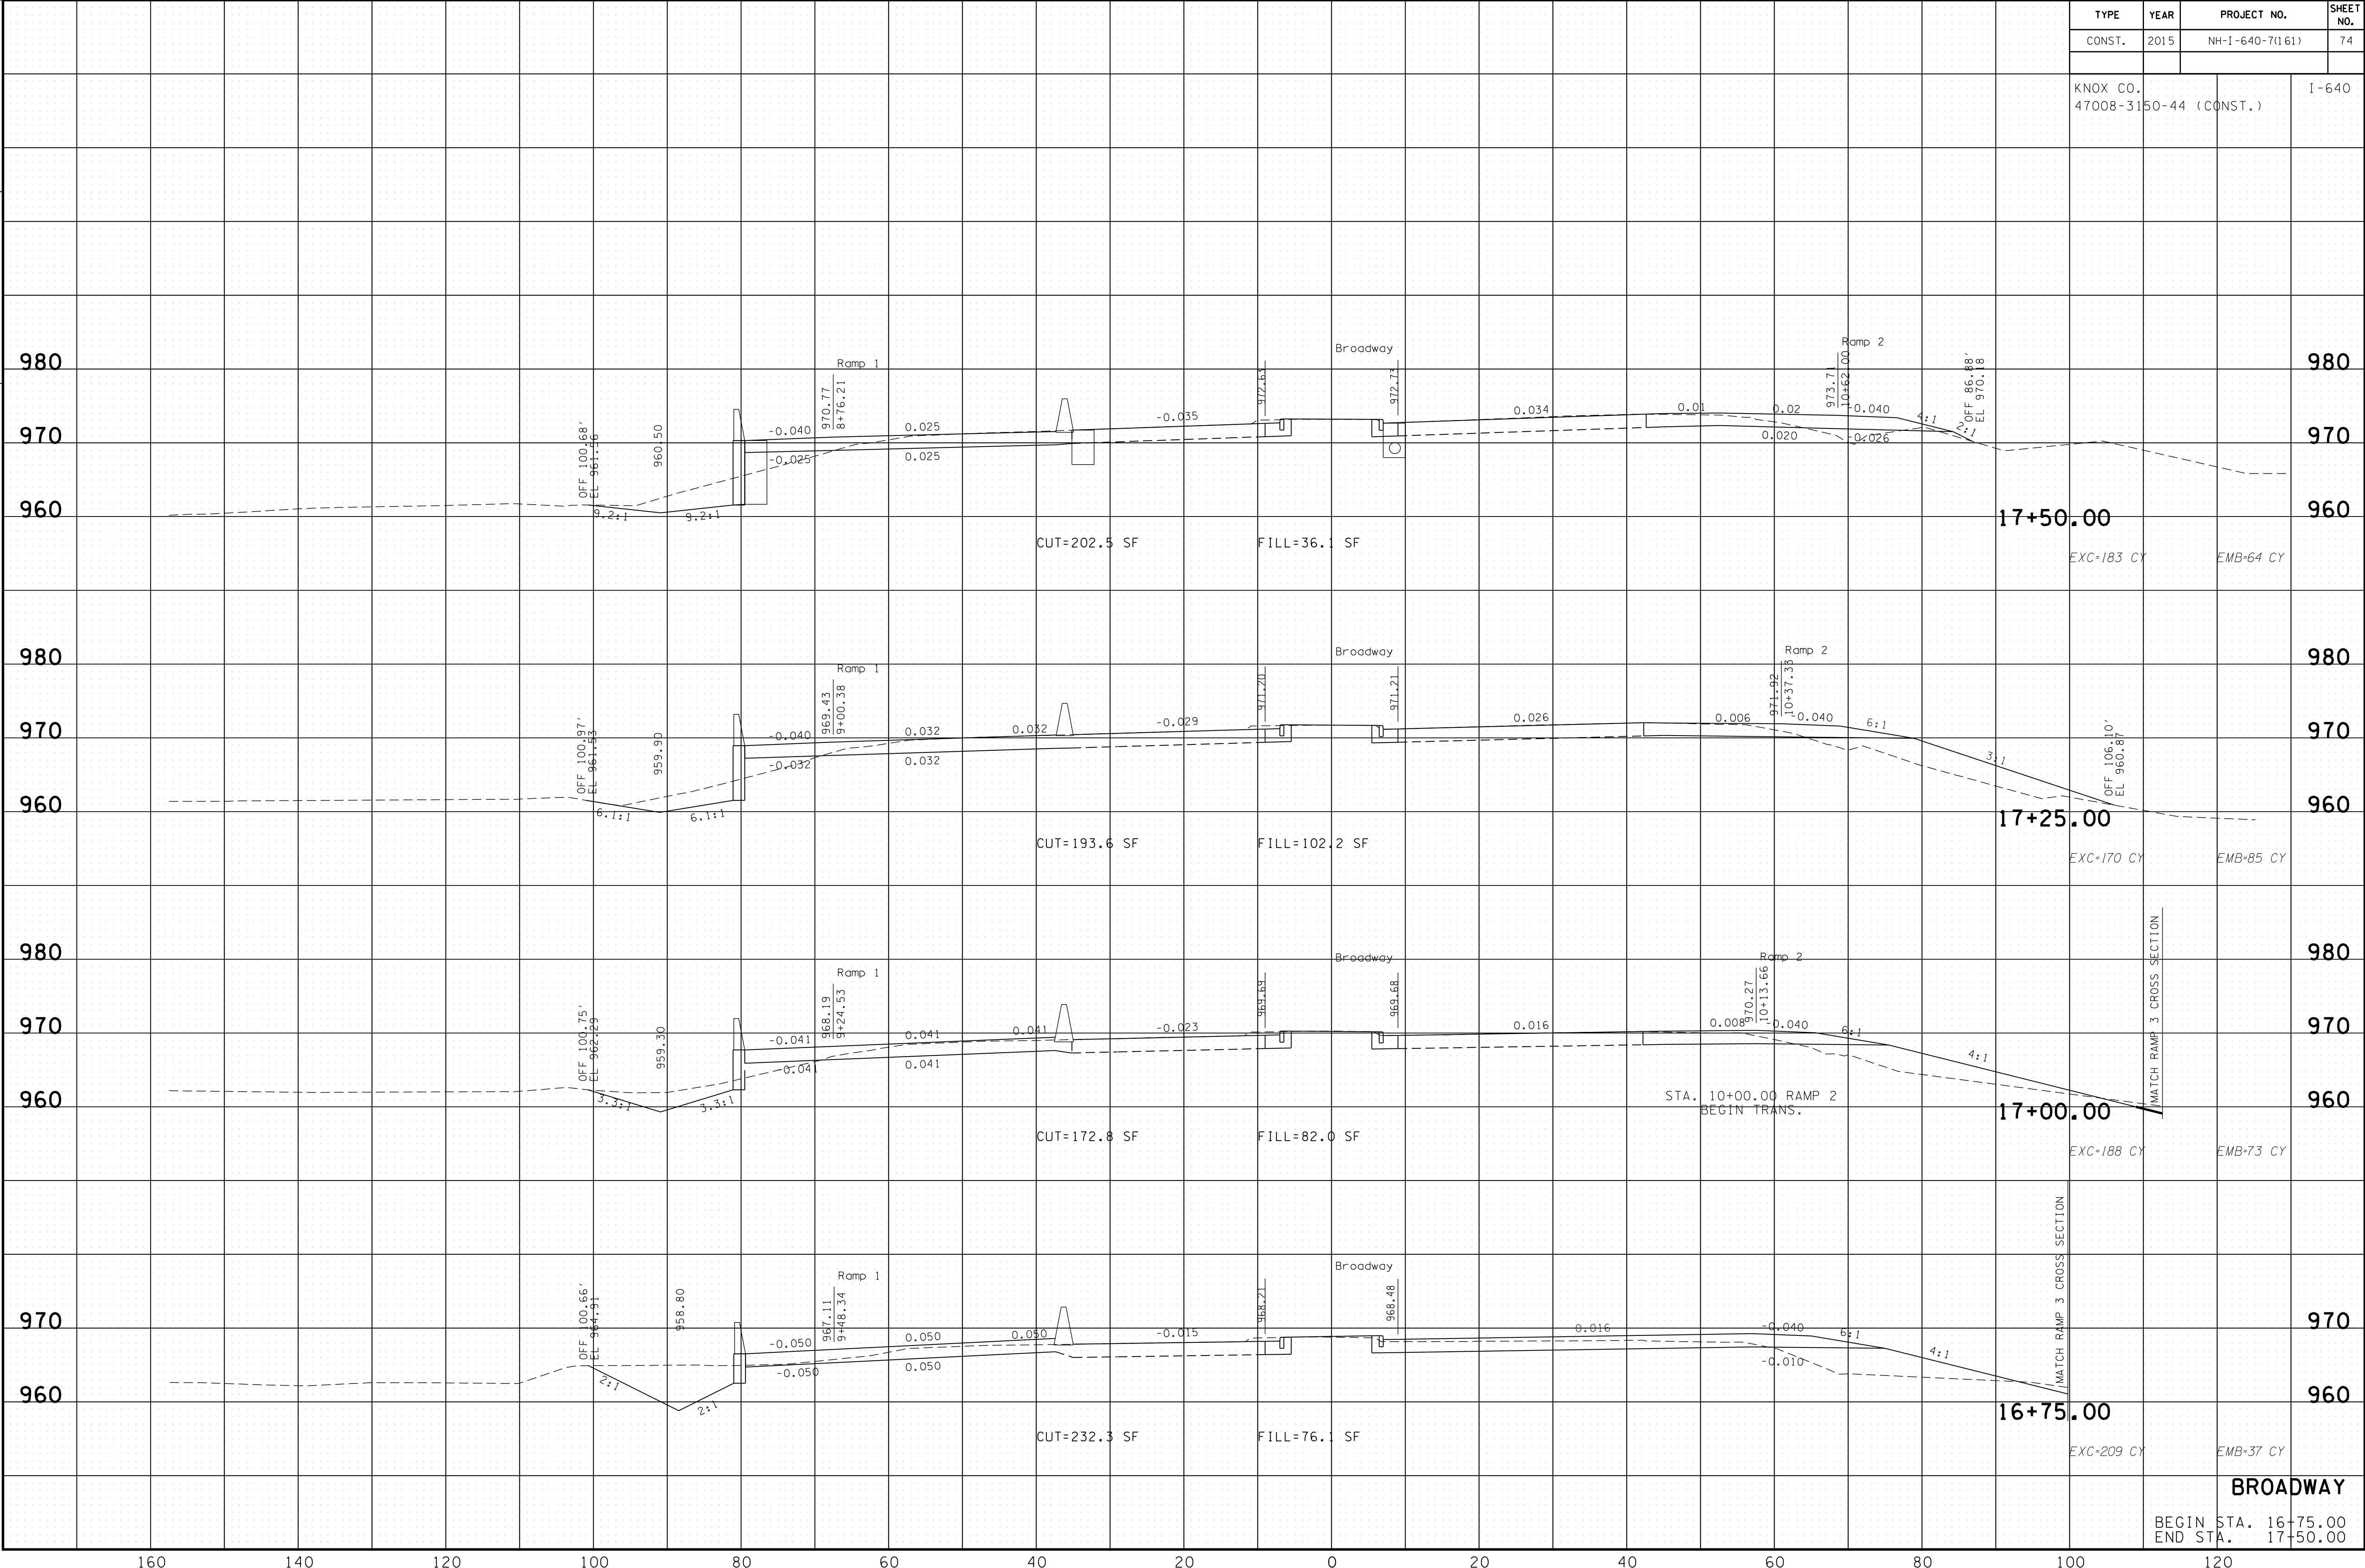

BROADWAY

BEGIN STA. 16+75.00
END STA. 17+50.00