


TYPE	YEAR	PROJECT NO.	SHEET NO.
CONST.	2015	NH-I -640-7(161)	87

KNOW CO.		I-640
47008-3150-44 (CONST.)		

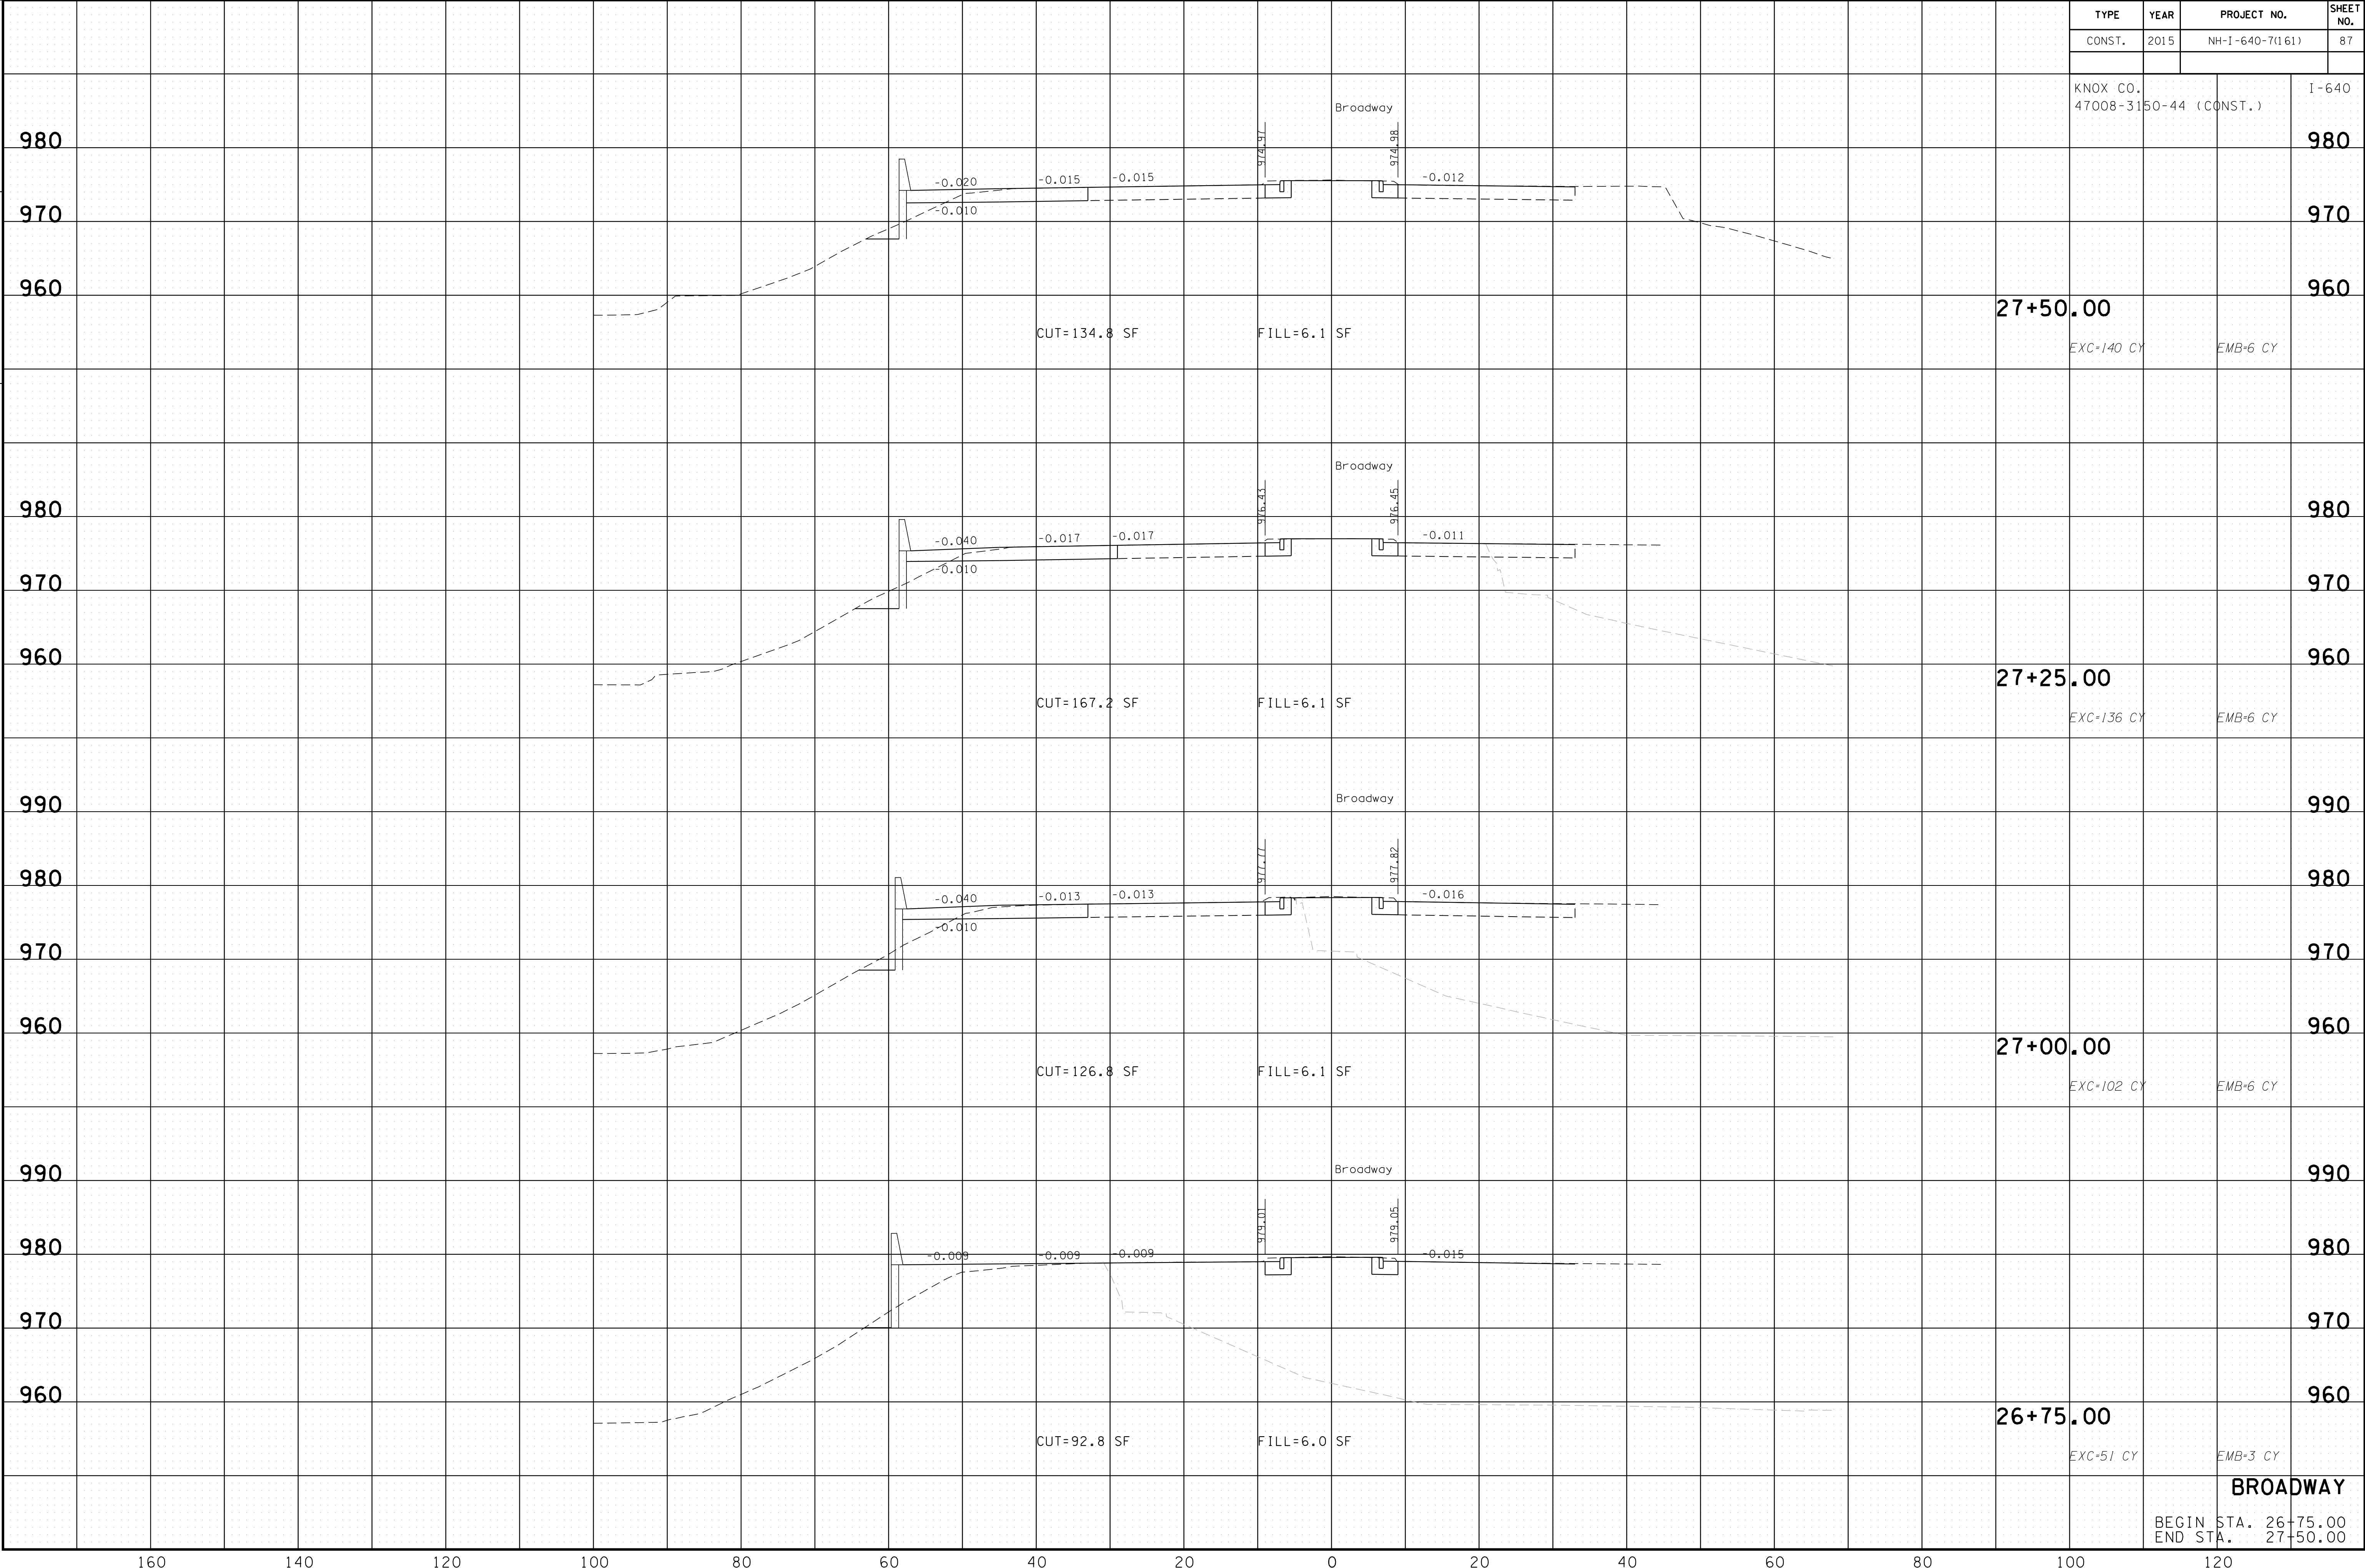

BROADWAY	
----------	--

BEGIN STA.	26+75.00
END STA.	27+50.00