


TYPE	YEAR	PROJECT NO.	SHEET NO.
CONST.	2015	NH-I-640-7(161)	97

KNOX CO.			I-640
47008-3150-44 (CONST.)			

TENNESSEE D.O.T.
DESIGN DIVISION

FILE NO.

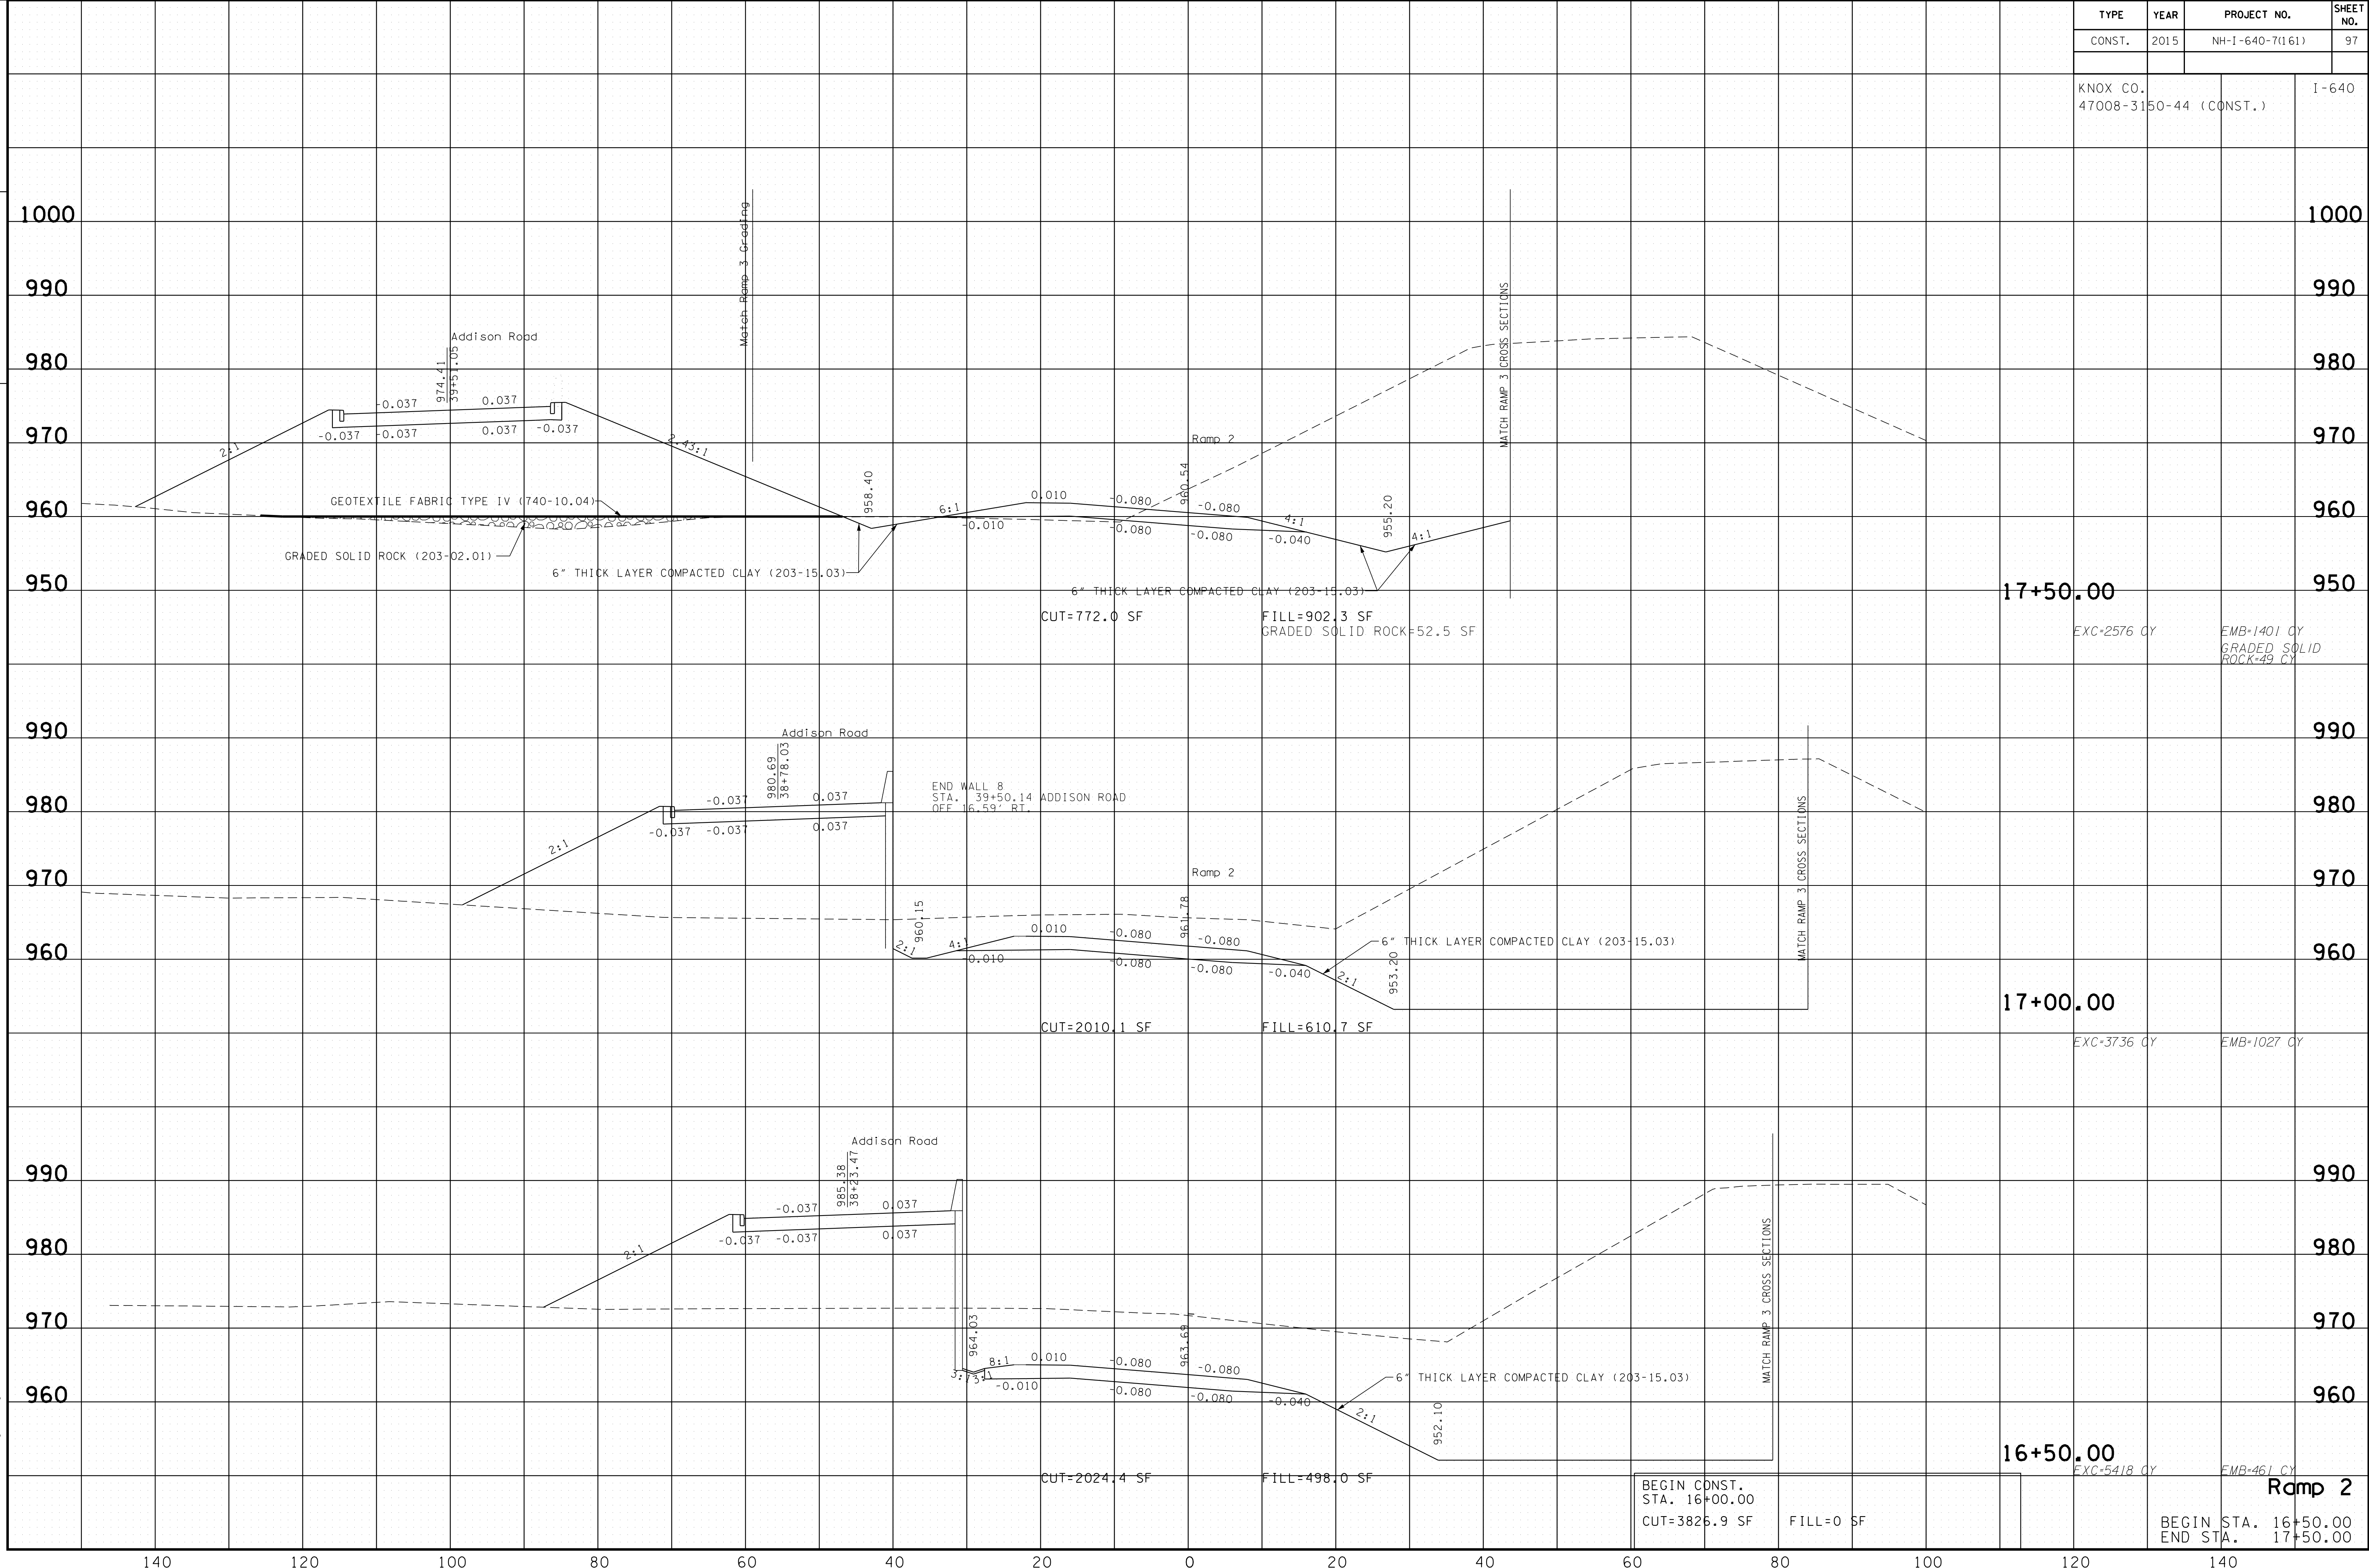

67 CY	Ramp 2
-------	--------

BEGIN STA.	16+50.00
END STA.	17+50.00

BEGIN CONST.	
STA. 16+00.00	
CUT=3826.9 SF	

FILL=0	SF
--------	----

CUT=2024.4 SF

FILL=498.0 SF

16+50.00

EXC=5418 CY

EMB=461 CY

17+00.00

EXC=3736	OY
----------	----

EMB=1027	0
----------	---

CUT=2010.1	SF
------------	----

FILL=610.7 SF

960

970

990

17+50.00	
----------	--

EXC=2576 QY

 $EMB = 1401 \text{ C}$

960

970

990


	SHEET NO.
--	-----------