


TYPE	YEAR	PROJECT NO.	SHEET NO.
CONST.	2015	NH-I -640-7(161)	98

KNOX CO.		I-640
47008-3150-44 (CONST.)		

END CONST. STA. 19+03.28				
CUT=926.7 SF	FILL=0 SF GRADED SOLID ROCK=212.7 SF			

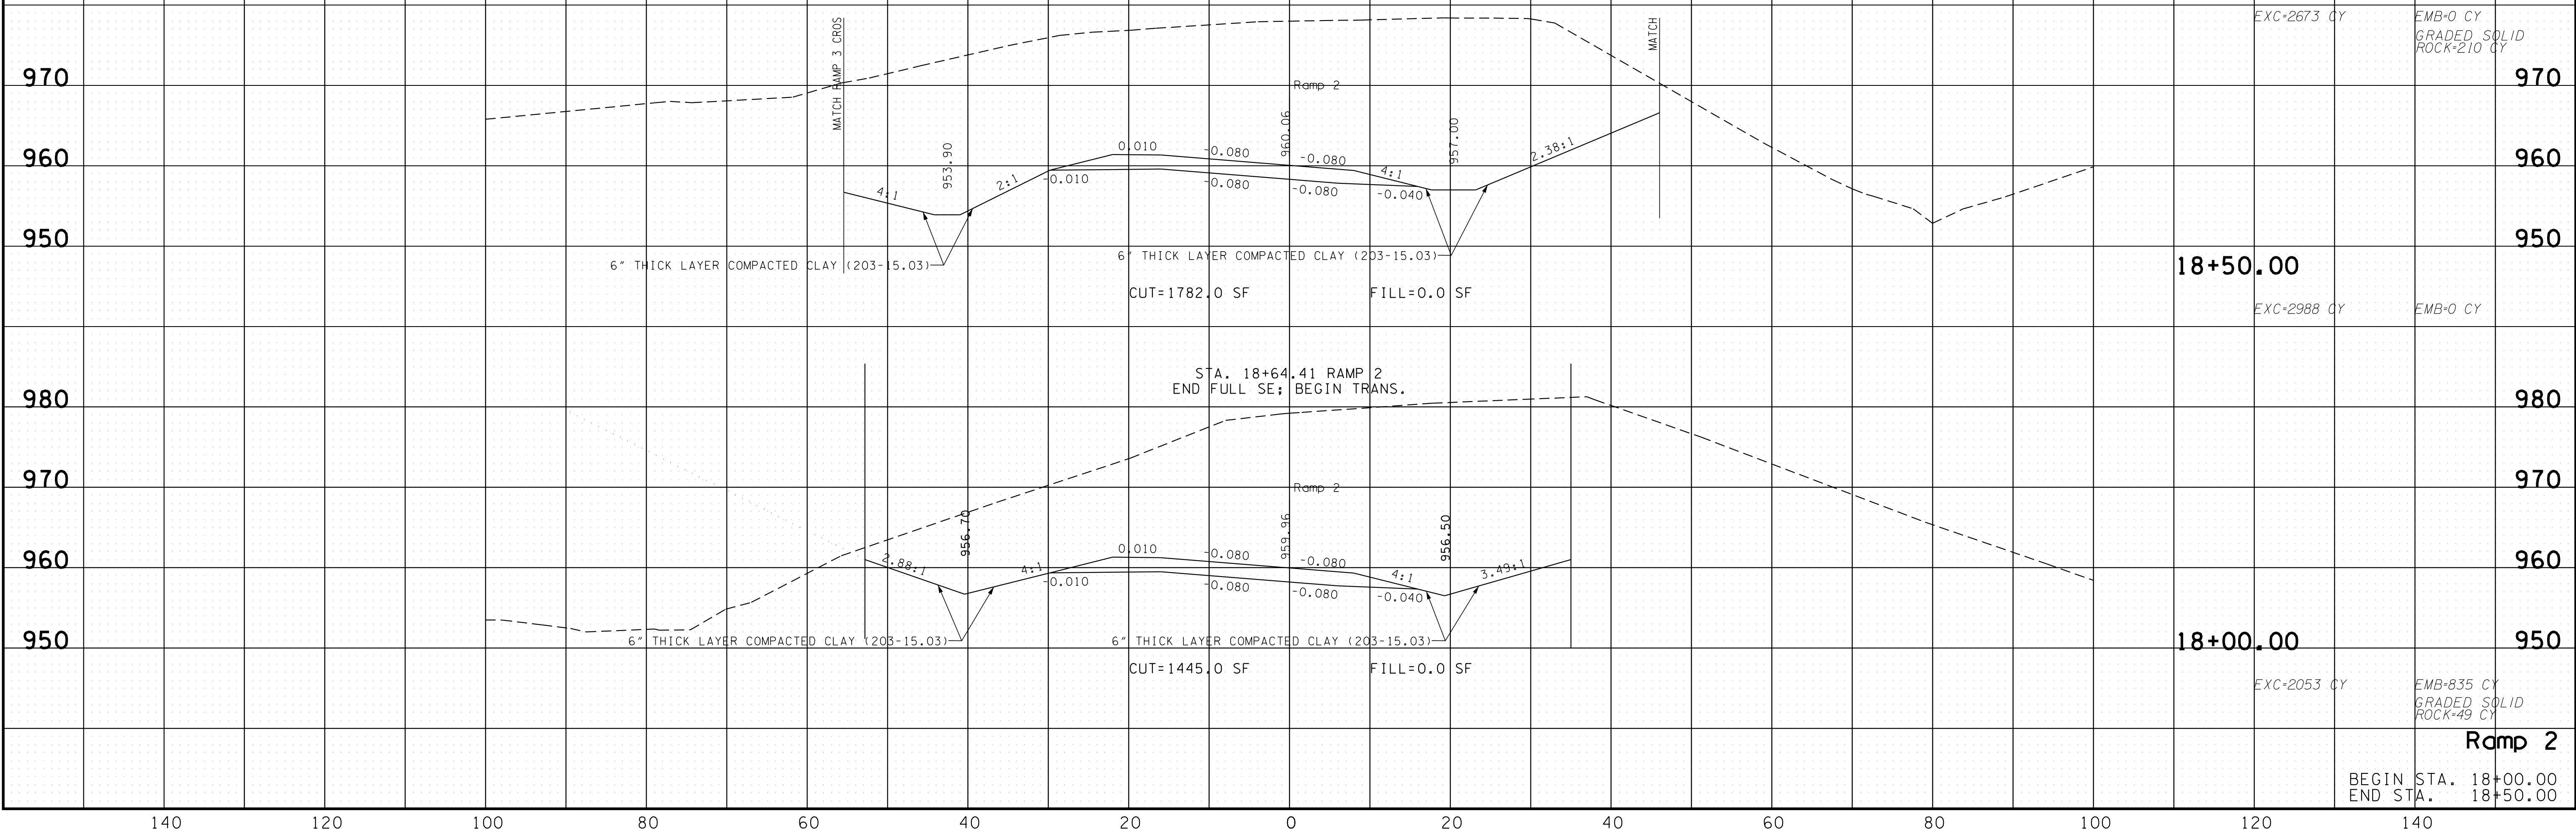

Ramp	2
------	---

BEGIN STA.	18+00.00
END STA.	18+50.00