
REV. 3-28-17: REVISED GENERAL NOTE@TO INCLUDE ITEM NUMBER 705-06.01. CHANGED ITEM NUMBER IN SECTION A-A.

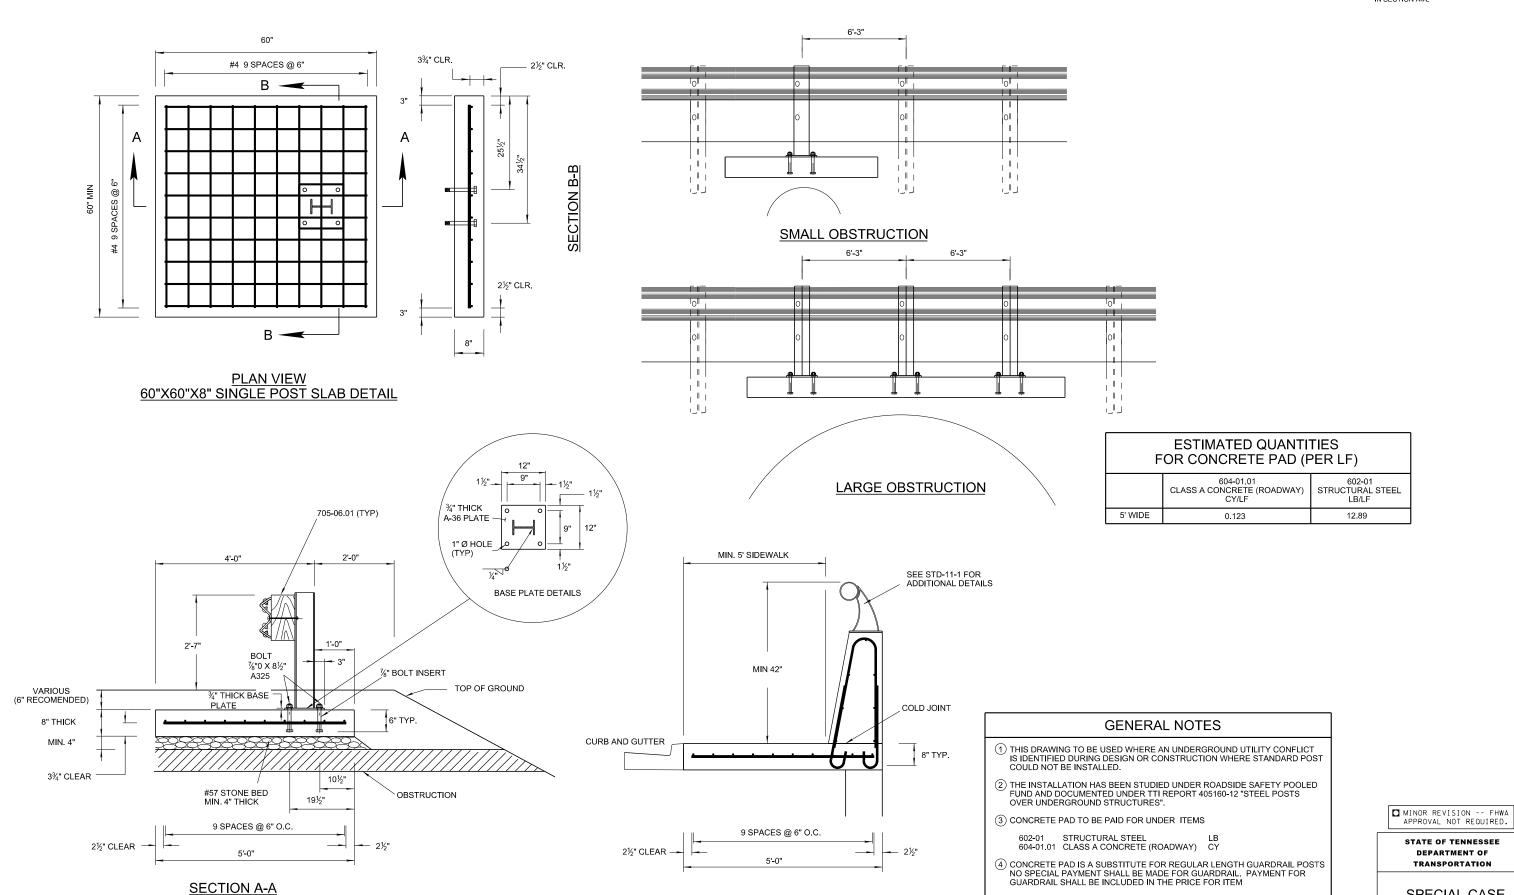

ALTERNATIVE PARAPET WALL DETAIL

WITH MOMENT SLAB (LENGTH AS REQUIRED)

4/7/2017 8:14:23 AM

SPECIAL CASE GUARDRAIL FOOTING

7-11-13

705-06.01 W BEAM GR (TYPE 2) MASH TL3 LF.

S-GRS-3