


TYPICAL MARKINGS FOR SINGLE LANE ROUNDABOUT

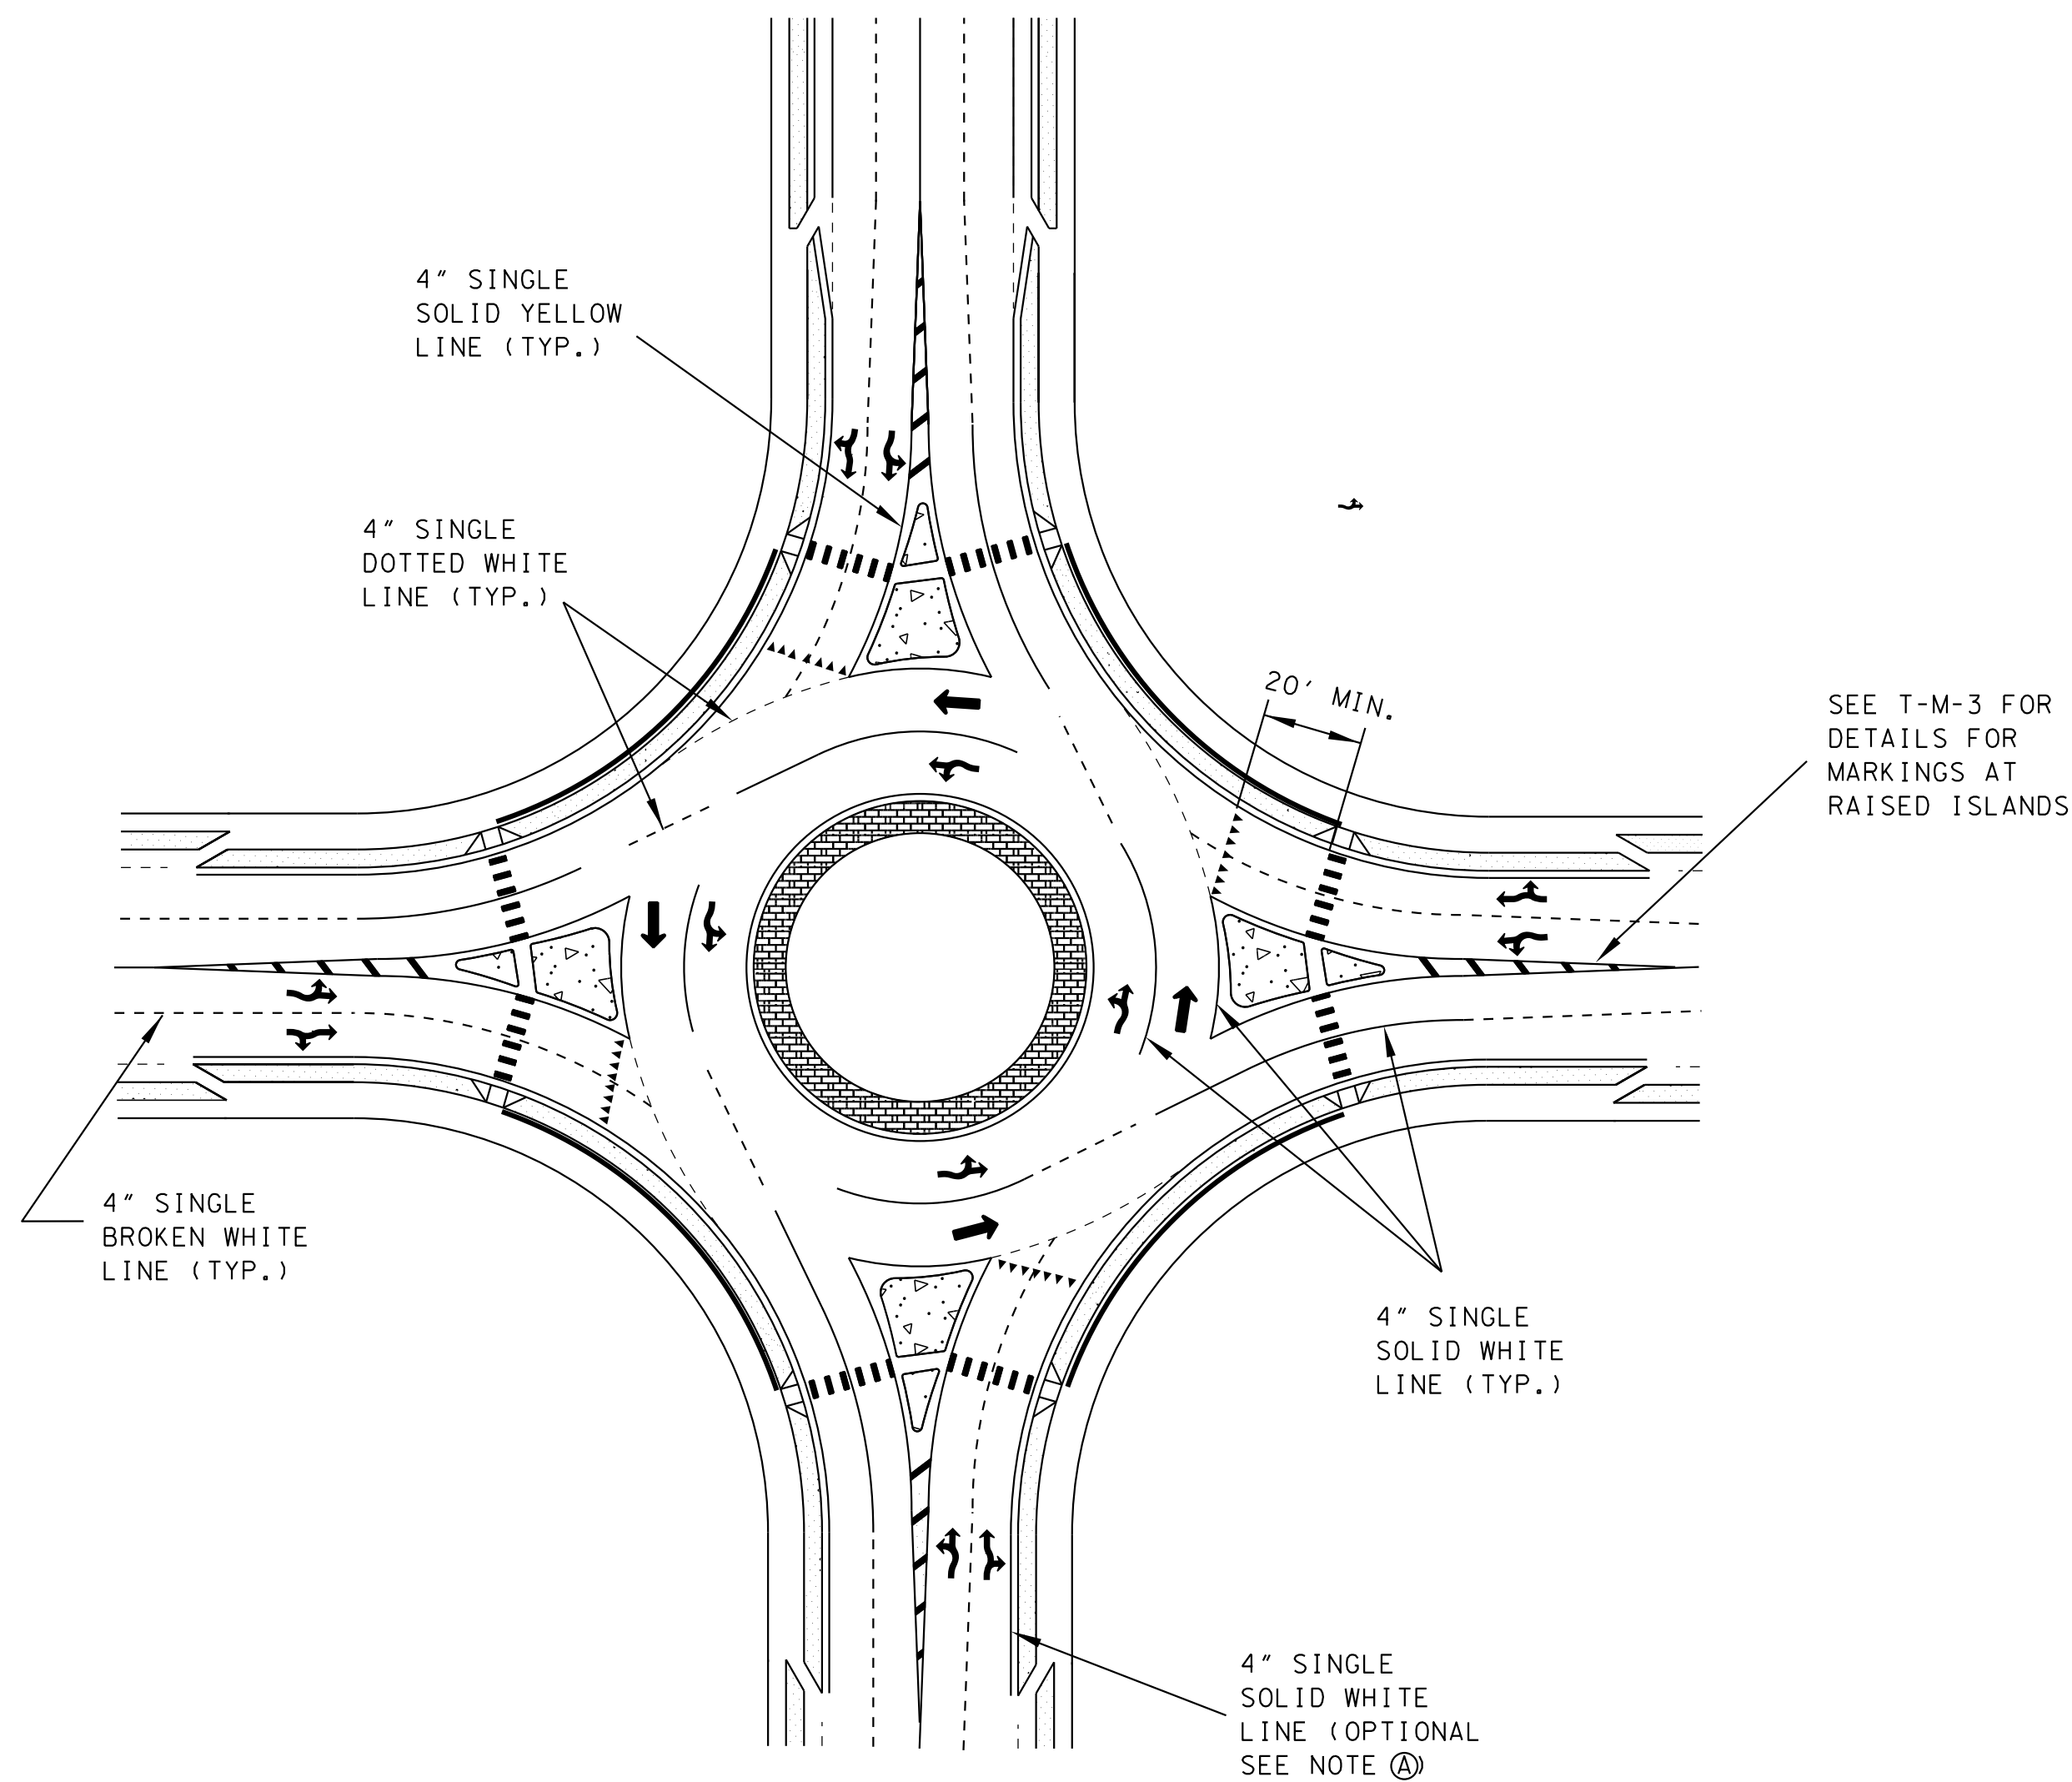

TYPICAL MARKINGS FOR MULTI-LANE ROUNDABOUT

GENERAL NOTES

A) EDGE LINES ARE REQUIRED IF THE APPROACHING ROADWAY HAS EDGE LINES.

MINOR REVISION -- FHWA APPROVAL NOT REQUIRED.

STATE OF TENNESSEE  
DEPARTMENT OF TRANSPORTATION

PAVEMENT MARKING  
DETAILS  
FOR  
ROUNDABOUTS

7-2-12

T-M-17